

Development Department

Council Offices, Church Walk, Clitheroe, Lancs., BB7 2RA

tel: (01200) 425111 Fax: (01200) 414487 DX: Clitheroe 15157

PLANA




# Location Plan

Map Ref: SD7038SE

Scale: 1:2500

RIBBLE VALLEY  
BOROUGH COUNCIL

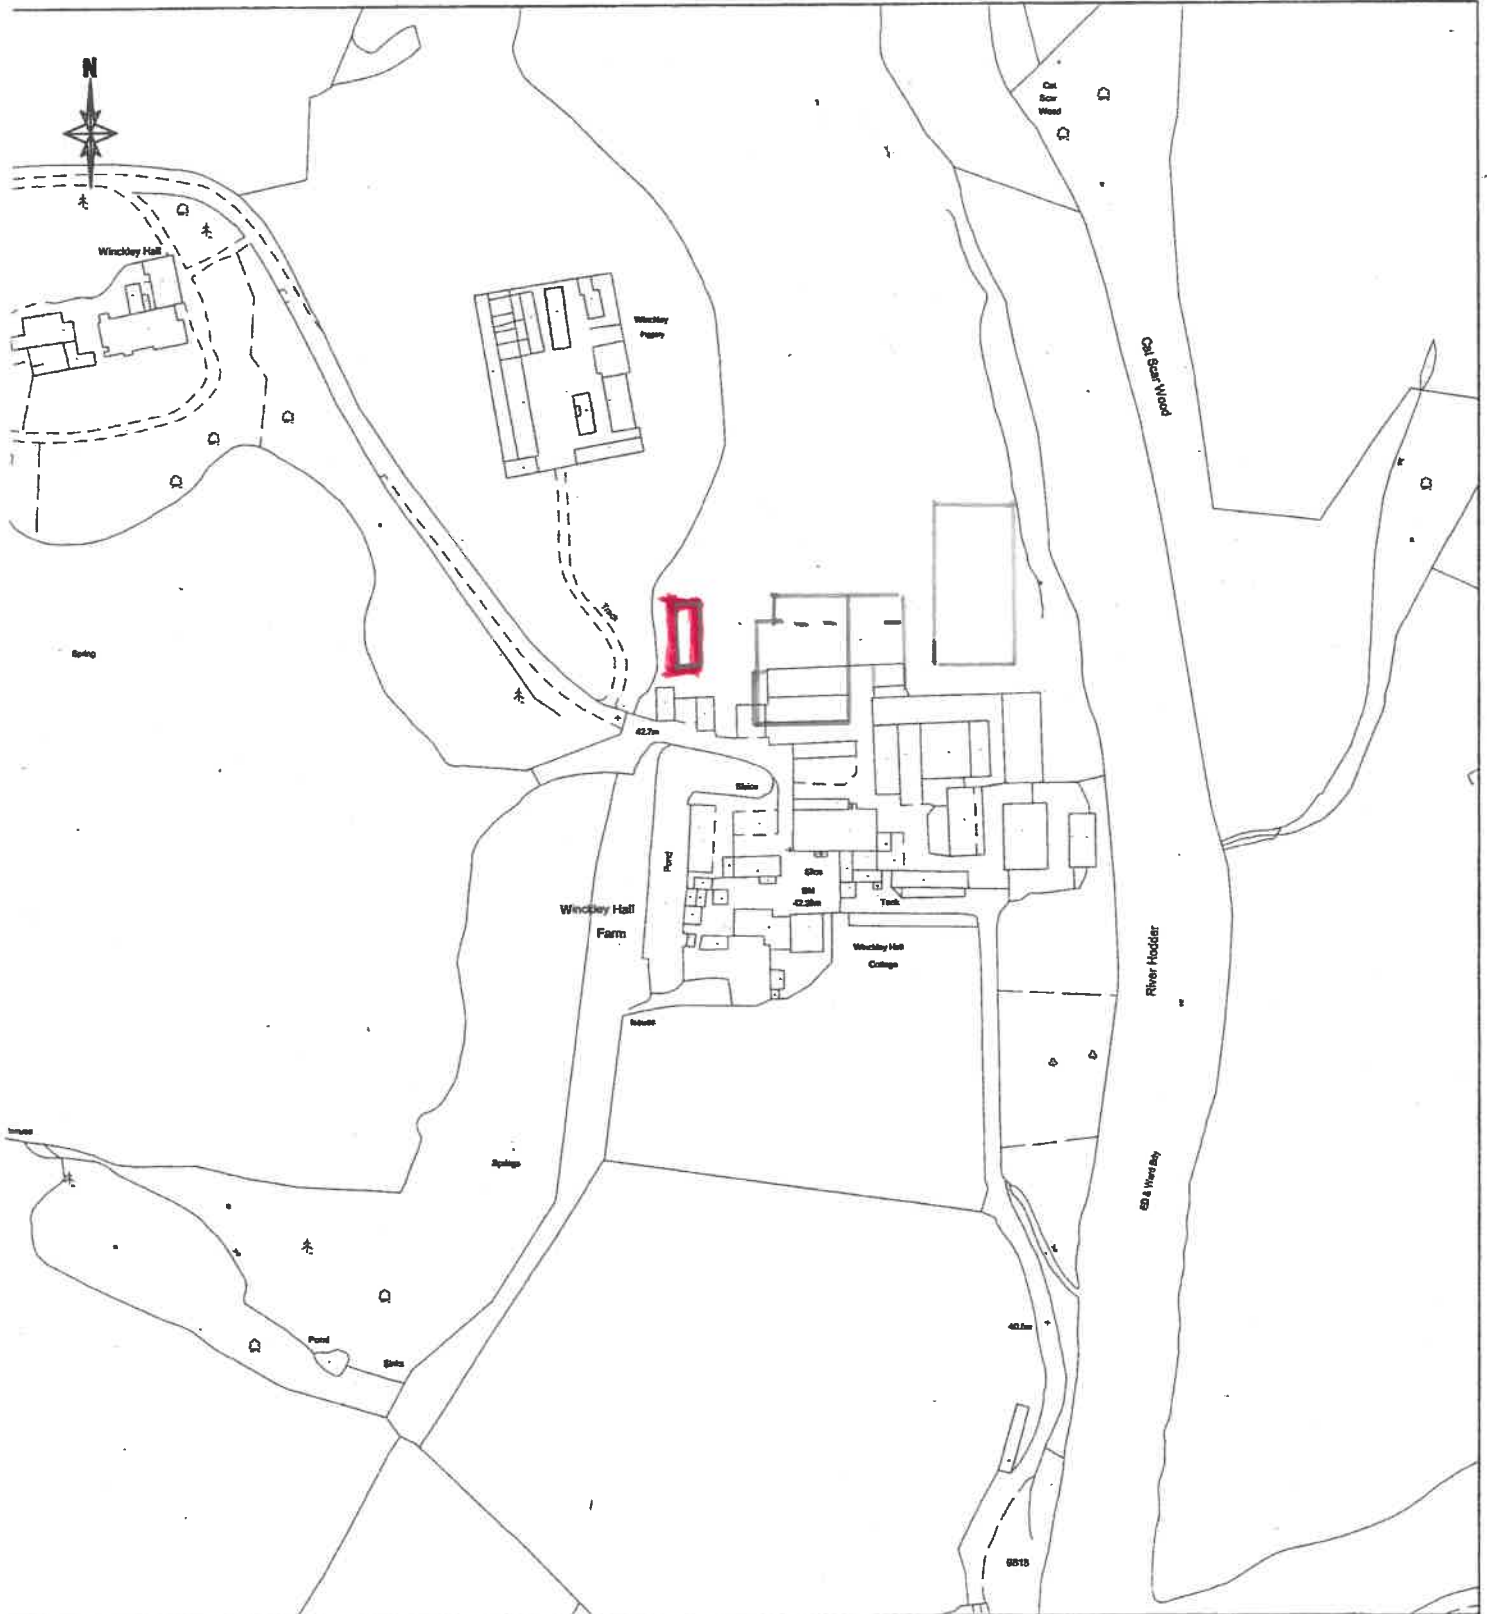

This map is reproduced from Ordnance Survey material with the permission of Ordnance Survey on behalf of the Controller of Her Majesty's Stationery Office © Crown copyright. Unauthorised reproduction infringes Crown copyright and may lead to prosecution or civil proceedings.

This copy has been produced specifically for map return scheme purposes only. No further copies may be made. Ribble Valley Borough Council. Licence No. LA 079111 01 May 2001

RECEIPT NO.

1593

SOLD BY

HR03