



**IMPORTANT NOTE:**  
 ALL DIMENSIONS AND LEVELS SHOWN ON THIS DRAWING ARE TO BE CHECKED BY THE CONTRACTOR / MANUFACTURER PRIOR TO THE COMMENCEMENT OF ANY WORKS ON SITE OR THE MANUFACTURE OF ANY SITE COMPONENTS.  
 THIS DRAWING IS NOT TO BE SCALED.  
 DIMENSIONS ARE INDICATED IN MILLIMETRES UNLESS CLEARLY STATED OTHERWISE.  
 COPYRIGHT OF THIS DRAWING BELONGS SOLELY TO BALDWIN DESIGN CONSULTANCY LTD.

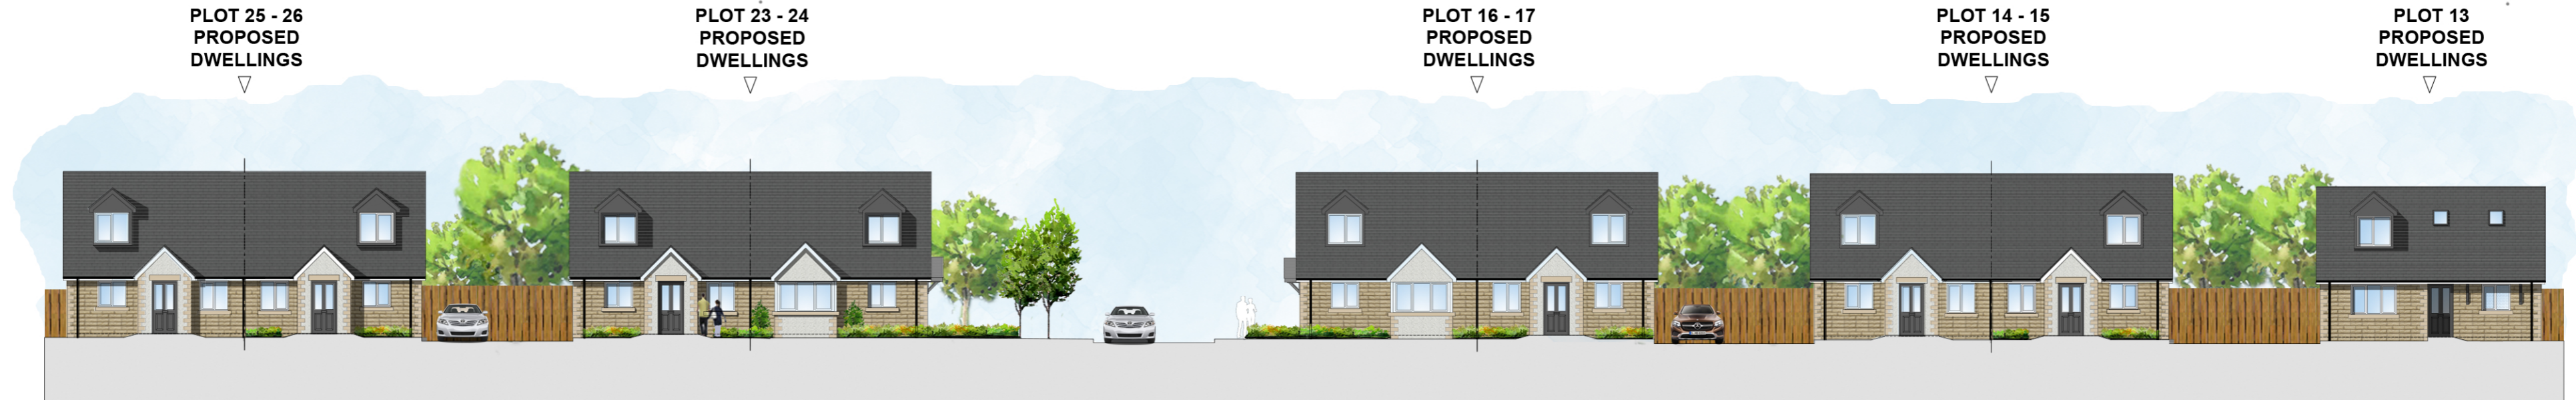


Street Scene A-A



Street Scene B-B

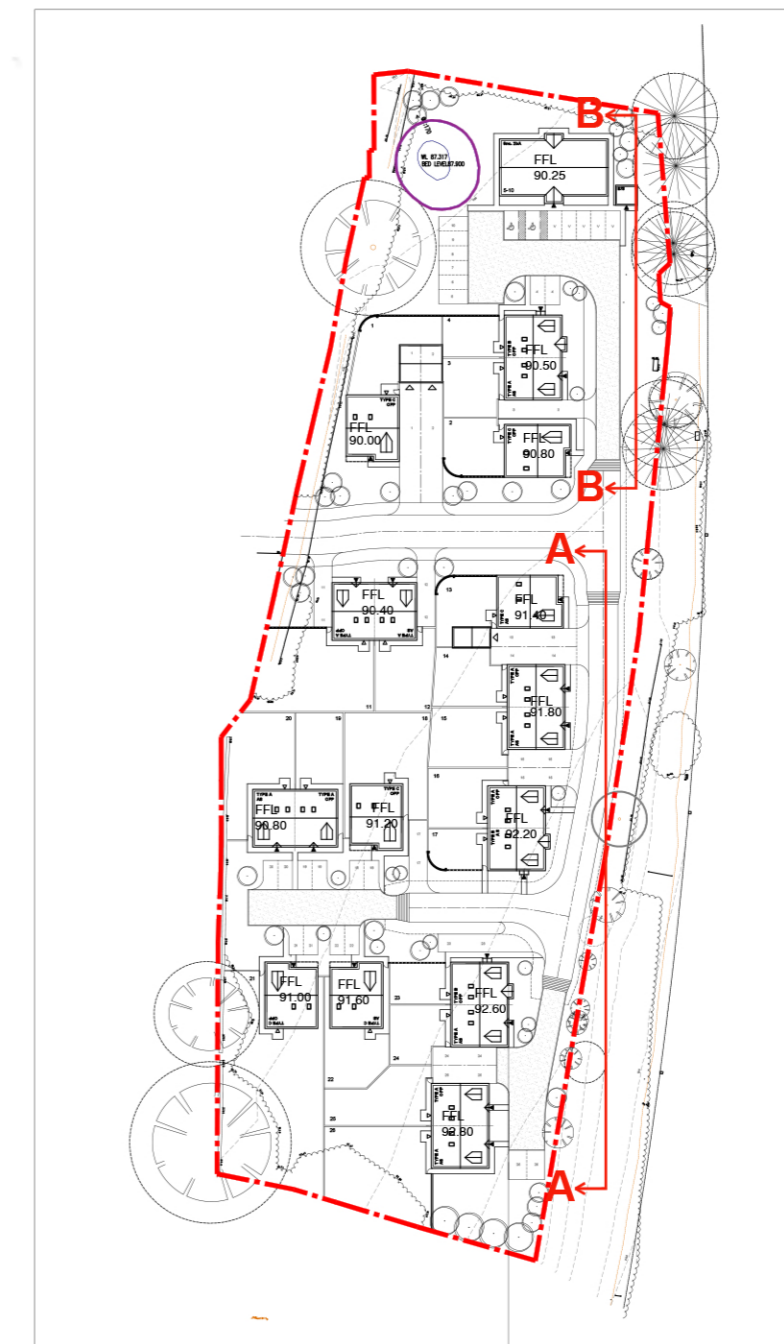

Street Scene Locator

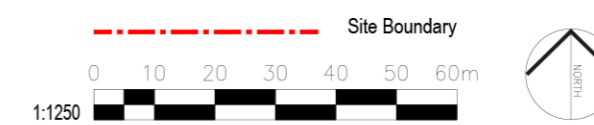

Revision:	By:	Date:

Client:		
Newclose Properties Ltd & Lea Hough Chartered Surveyors		
Project Title:		
Residential Development		
Address:		
Land off Sheepfold Crescent Barrow BB7 9XR		
Drawing Title:		
Proposed Street Scenes		
Drawing No:		
LH/BB/HT/SS		
Dwn:	Clk:	Date:
LV	ST	17/04/2020
Scale:	Paper Size:	REV:
1:200/1250	A2	

# Barrow Brook

