



LOCATOR PLAN [1:1000]

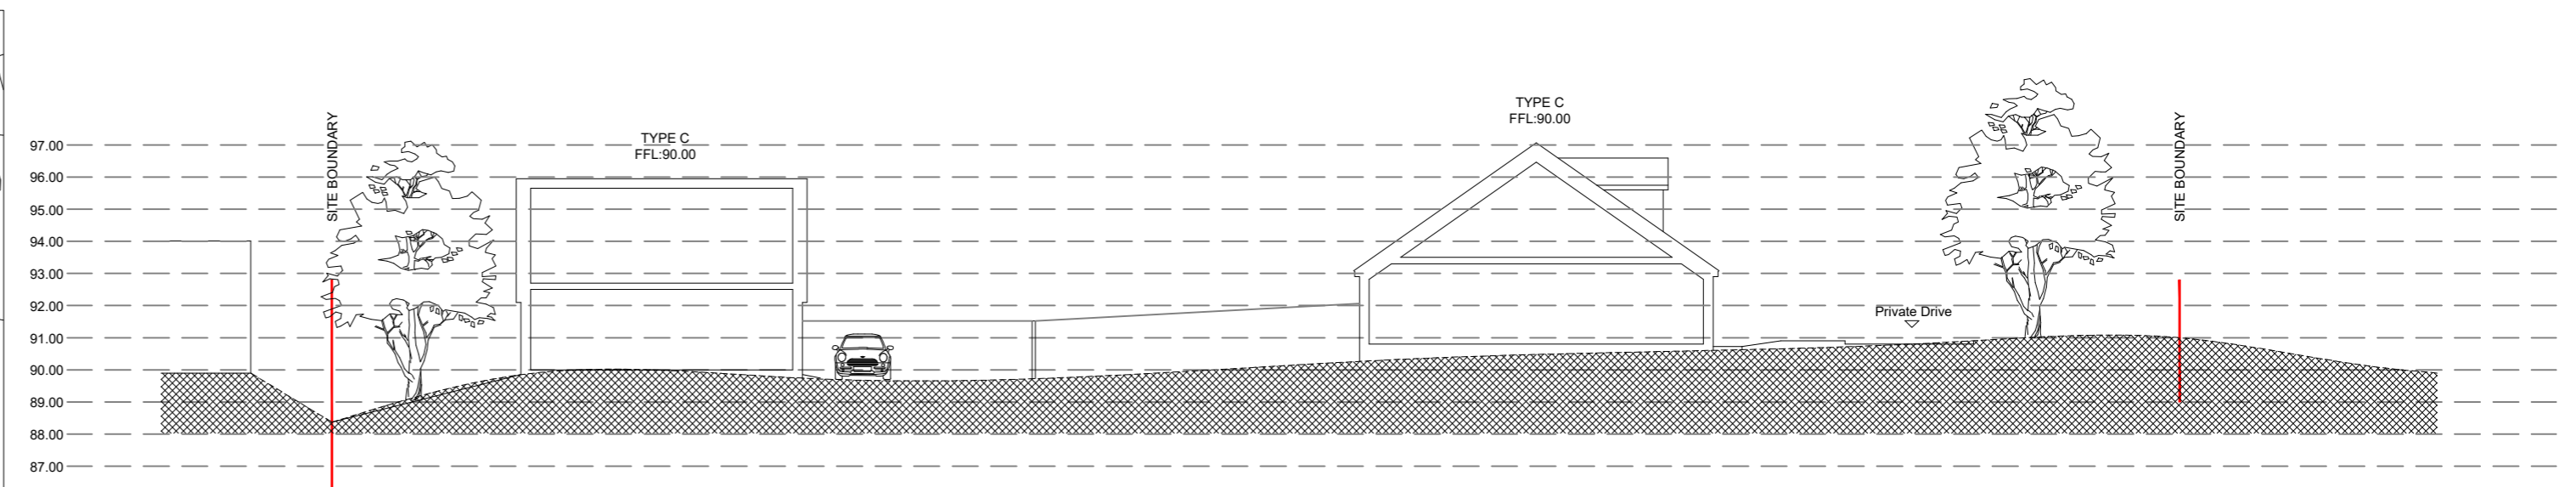

SITE SECTION A-A

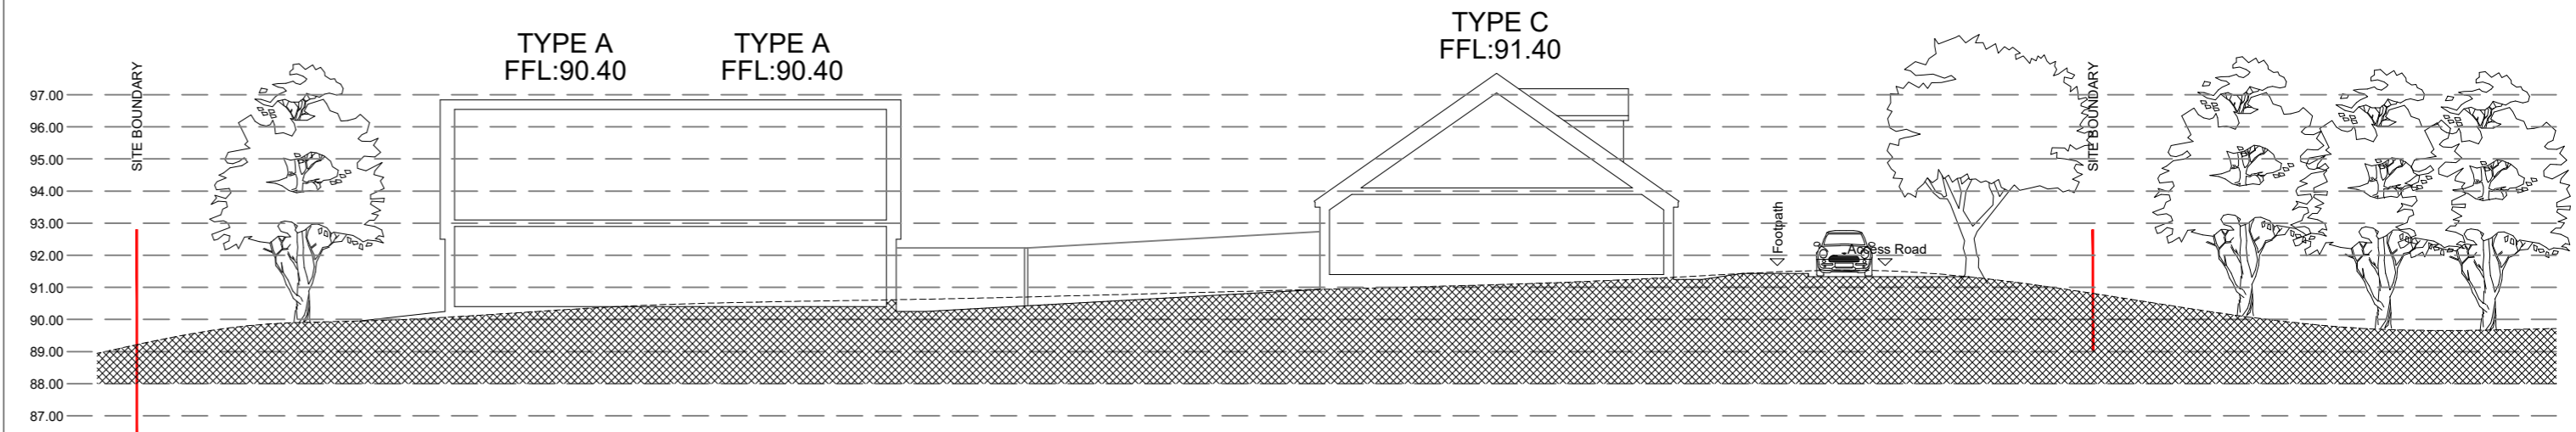

SITE SECTION B-B

Revision:	By:	Date:

Client:
LeaHough
 CHARTERED SURVEYORS

Project Title:
 Residential Development

Address:
 Sheepfold Crescent,
 Barrow Brook

Drawing Title:
 Site Sections

Drawing No:
 LH/SCB/SS/01

Dwn:	Ckd:	Date:
RL	ST	17/04/2020
Scale:	Paper Size:	Rev:
1:200	A2	

IMPORTANT NOTE:

ALL DIMENSIONS AND LEVELS SHOWN ON THIS DRAWING ARE TO BE CHECKED BY THE CONTRACTOR/ MANUFACTURER PRIOR TO THE COMMENCEMENT OF ANY WORKS ON SITE OR THE MANUFACTURE OF ANY SITE COMPONENTS.

THIS DRAWING IS NOT TO BE SCALED.

DIMENSIONS ARE INDICATED IN MILLIMETRES UNLESS CLEARLY STATED OTHERWISE.

COPYRIGHT OF THIS DRAWING BELONGS SOLELY TO BALDWIN DESIGN CONSULTANCY LTD.

DISCLAIMER:

DIMENSIONAL SURVEY UNDERTAKEN BY THIRD PARTY. ALL DIMENSIONS TO BE VERIFIED ON-SITE PRIOR TO ANY DEMOLITION WORK TAKING PLACE.

e-mail: enquiries@baldwindesign.net
 www.baldwindesign.net
 4 Marina Walk, Pennington Wharf, Plank Lane, Leigh, WN7 4EZ
 Tel: 01925 747615

SHEEPFOLD CRESCENT, BARROW BROOK