


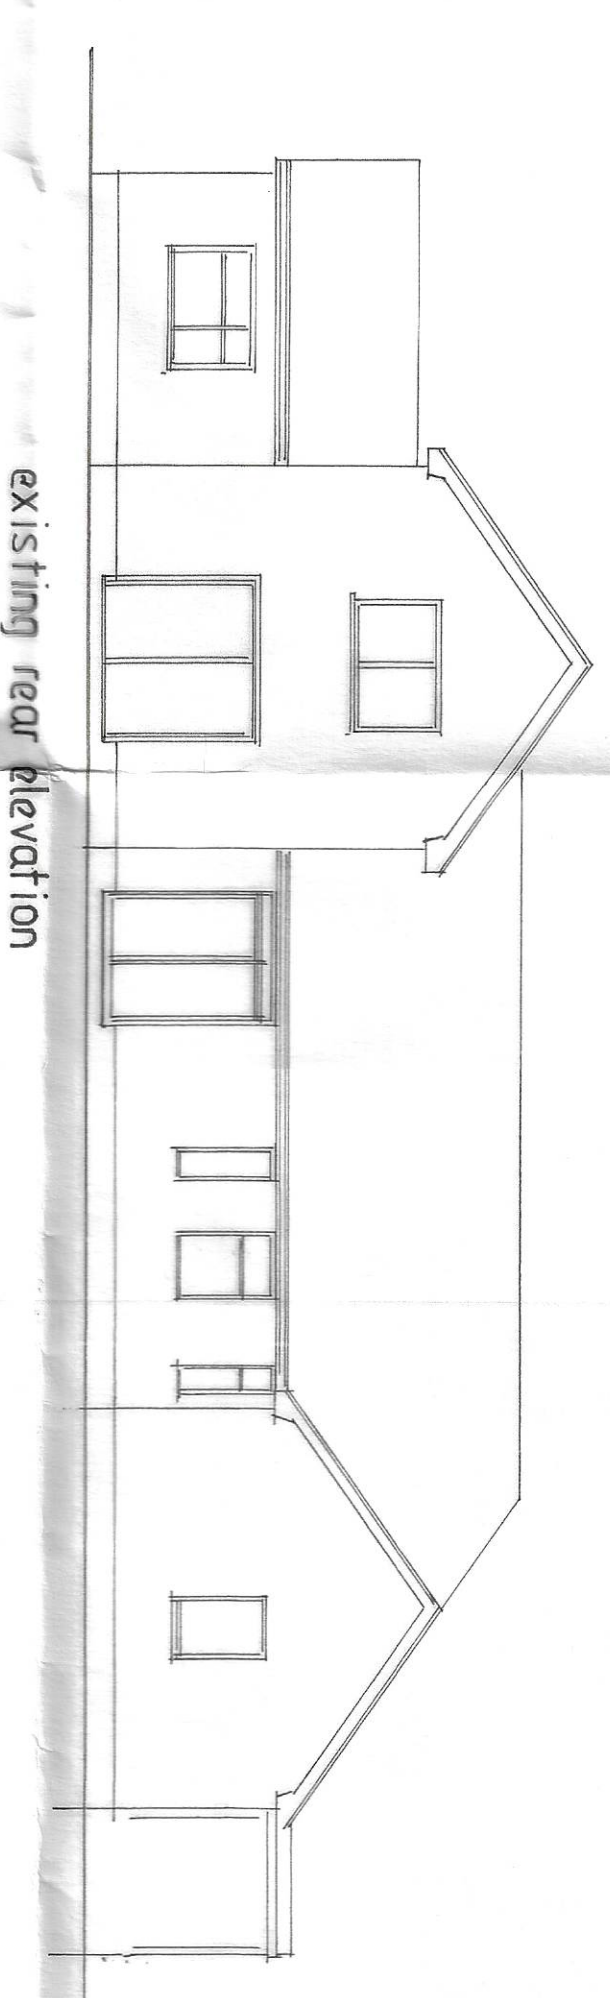

3202003.35P

Proposed garden room extension to rear for
Mr. & Mrs. M. Gibson
25 Clitheroe Road, Whalley

drawn by Artech Design 01772 456592

drawing no. 11/2750/1

scales 1:100, 1:50

March 2020