


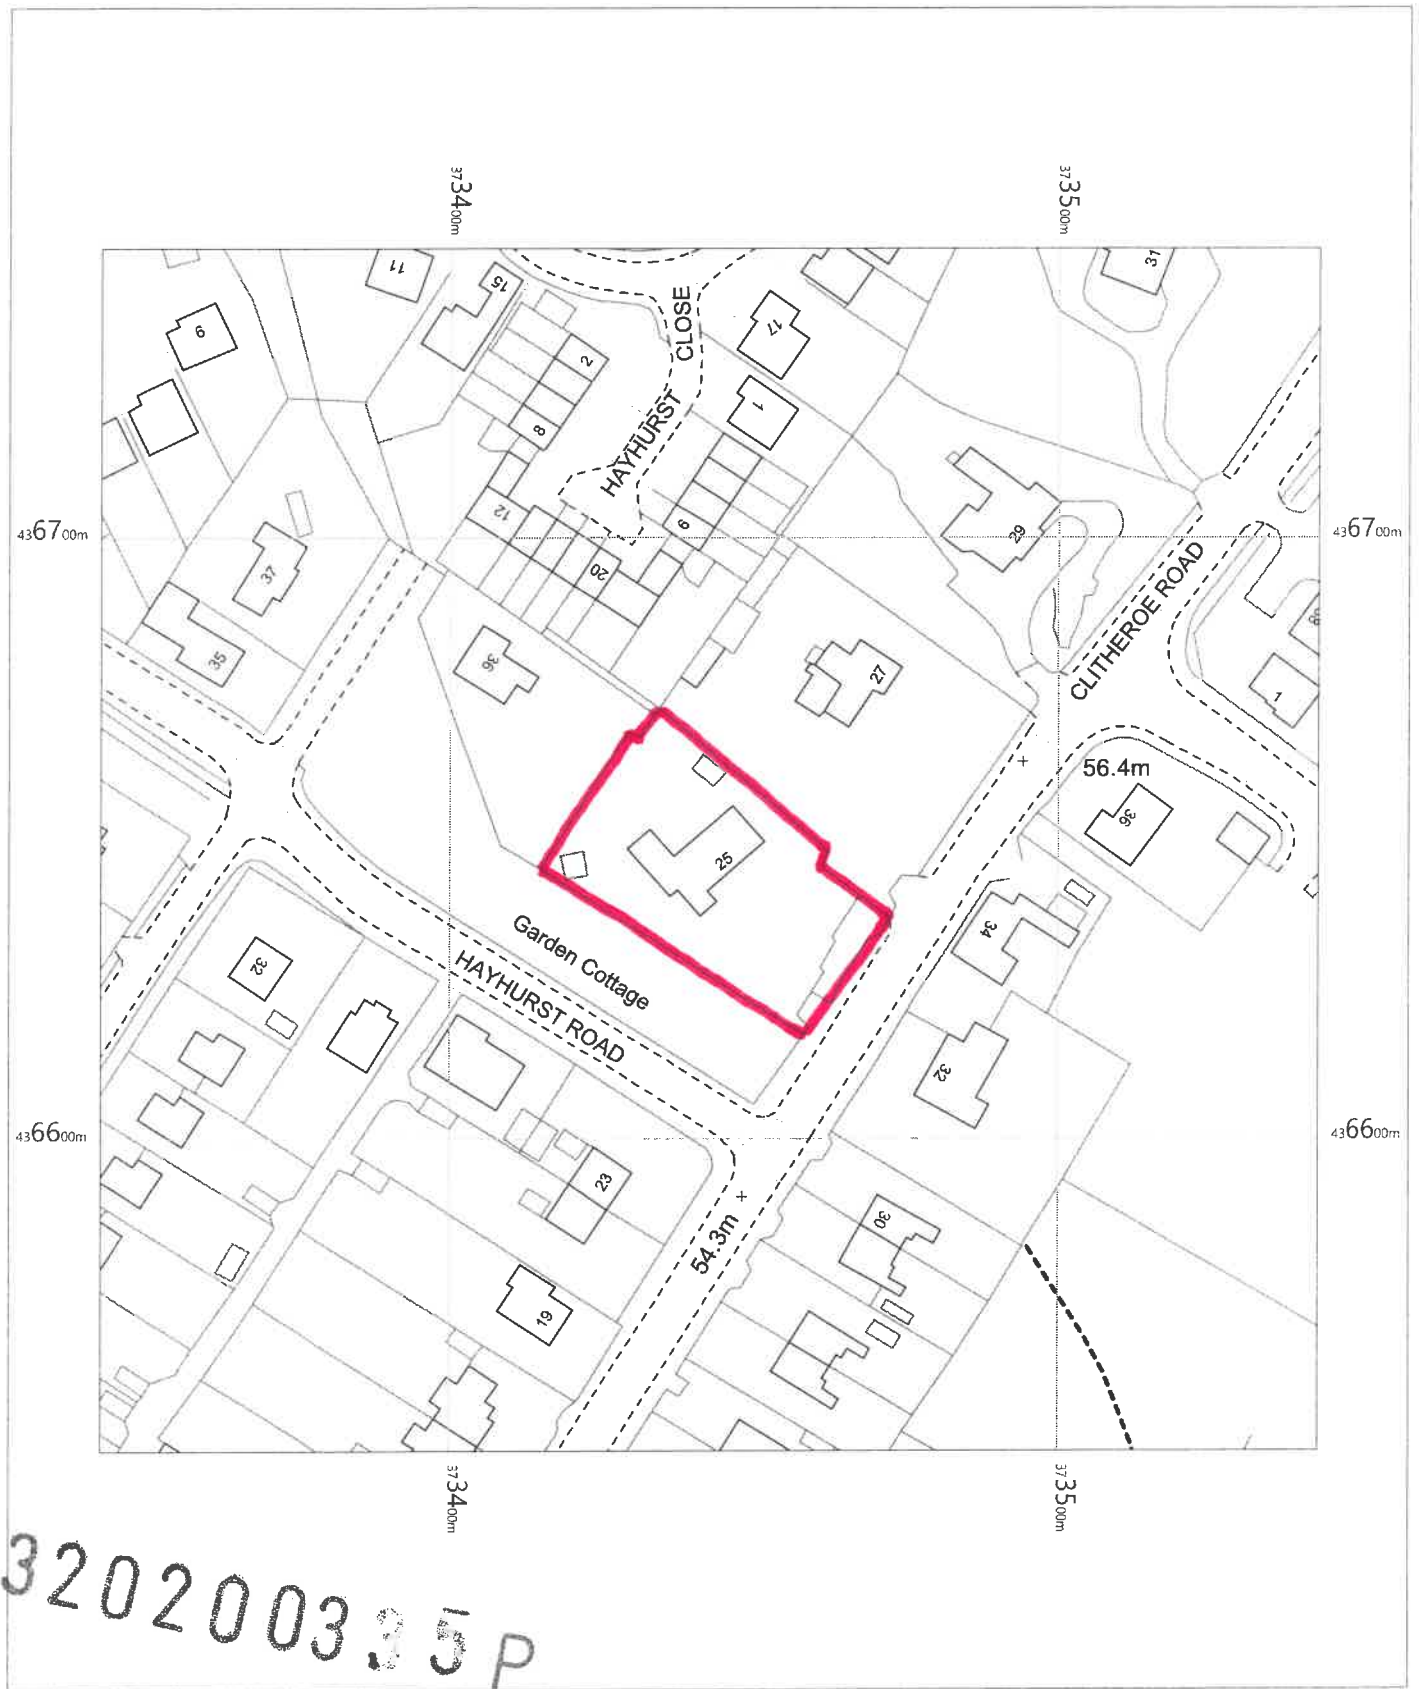

25 Clitheroe Road
Clitheroe
Whalley
Lancashire
BB7 9AD

OS MasterMap 1250/2500/10000 scale
Tuesday, February 18, 2020, ID: BW1-00861393
www.blackwellmapping.co.uk

1:1250 scale print at A4, Centre: 373443 E, 436648 N

©Crown Copyright Ordnance Survey. Licence no. 100041041



BLACKWELL'S
www.blackwellmapping.co.uk

TEL: 0114 268 7658
maps.sheffield@blackwell.co.uk