

NOTES:

PROPOSED EXTENSION TO HIGH BRAKE HOUSE, INCLUDING THE DEMOLITION AND A REPLACEMENT DWELLING TO 127 CHATBURN ROAD, CLITHEROE

No.	Description	Date

CLIENT:  
HIGH BRAKE HOUSE, CLITHEROE

PROJECT:  
EXTENSION TO HIGH BRAKE HOUSE, CLITHEROE

SHEET:  
127 CHATBURN ROAD,  
REPLACEMENT DWELLING

Project number PHA/339

Date 29/04/2020


Drawn by RH

Checked by PH

A7.1

Scale As indicated


Sheet size A1

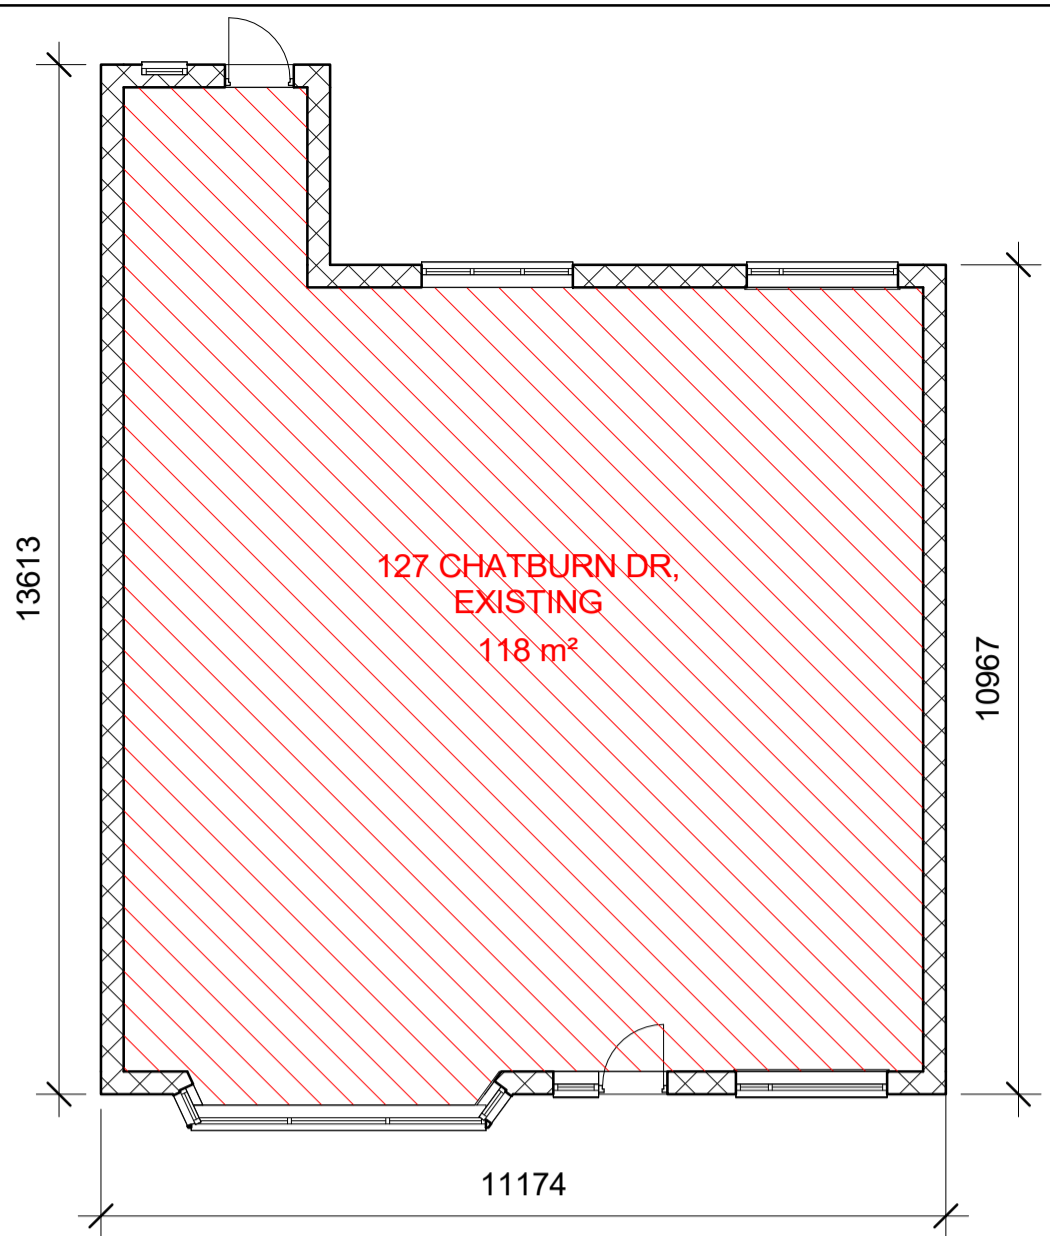


1 127 CHATBURN RD, EXISTING HOUSE FL 1:100




2 127 CHATBURN RD, EXISTING SOUTH EAST 1:100

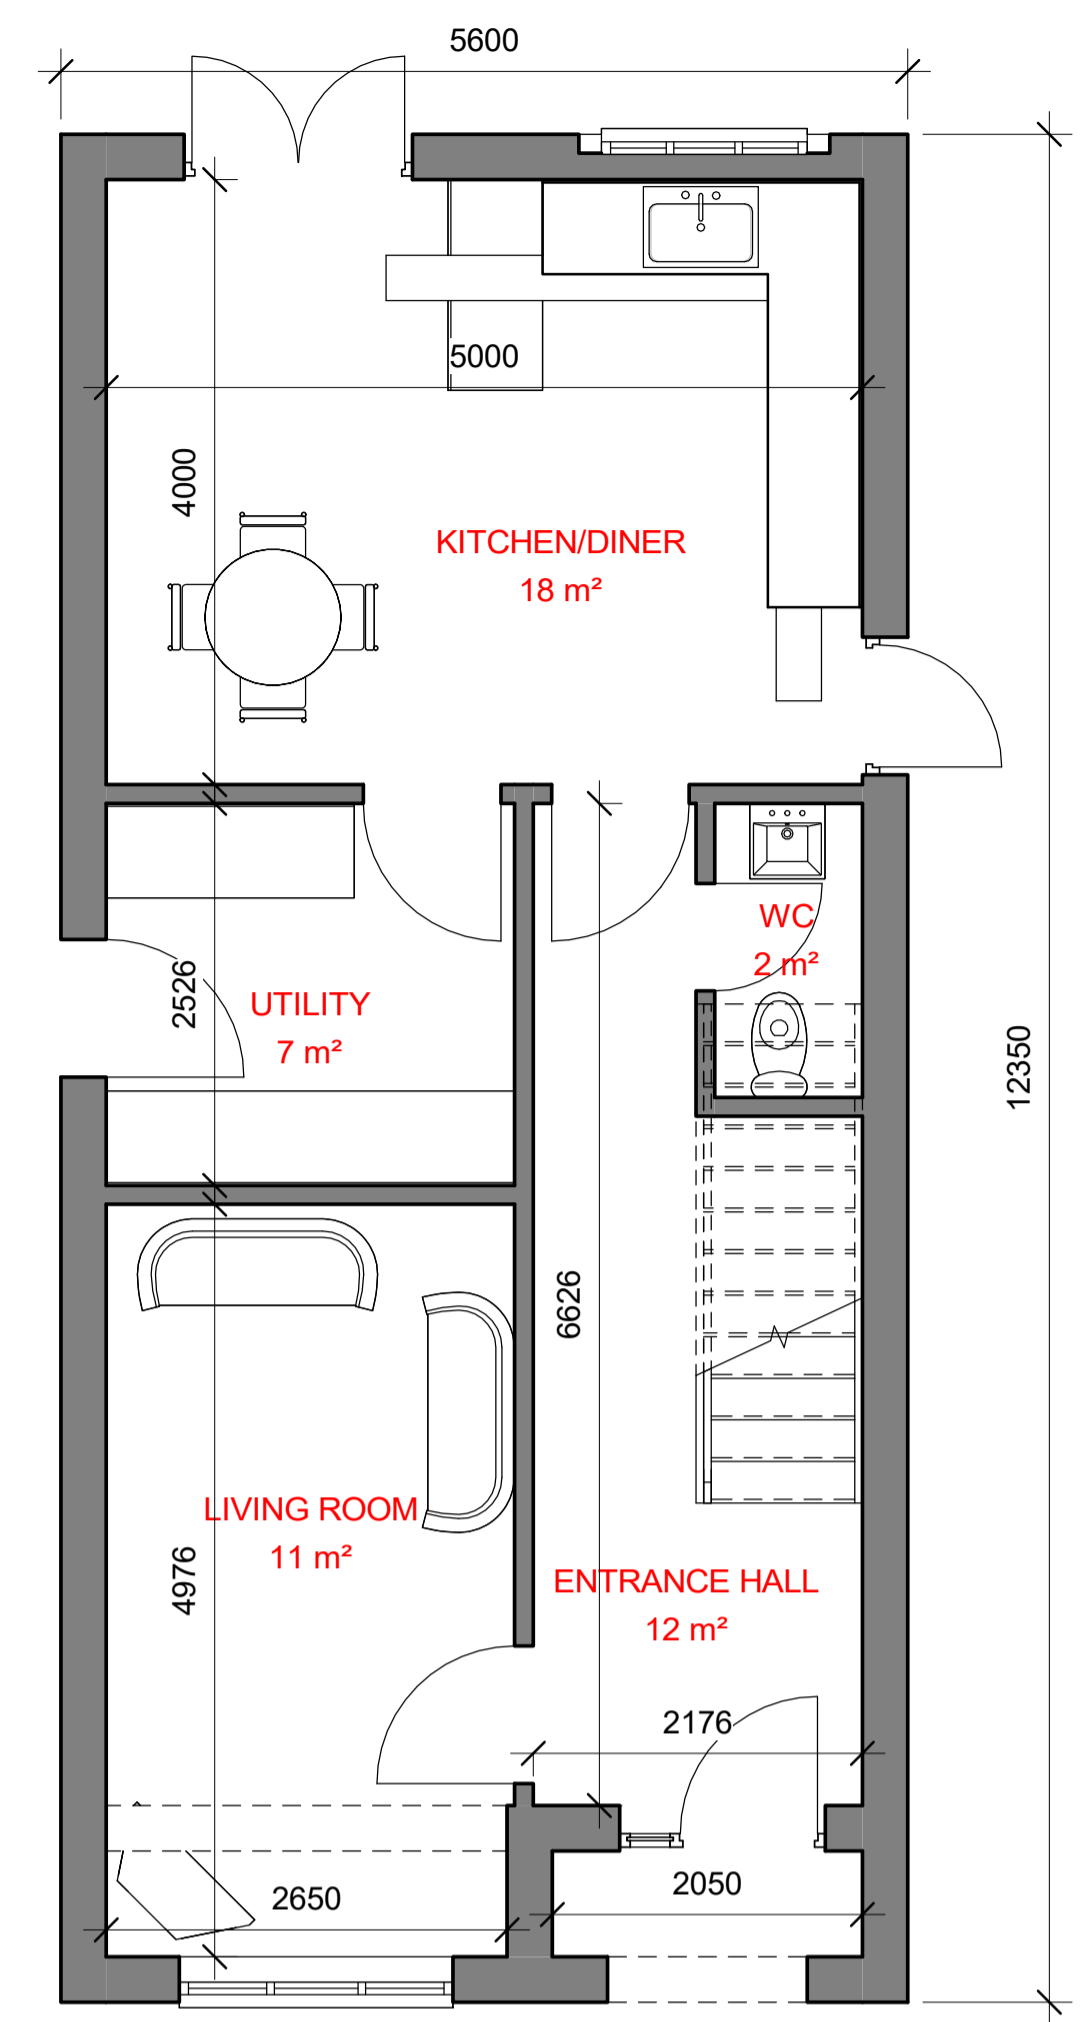

3 127 PROPOSED GROUND FLOOR LEVEL 1:50

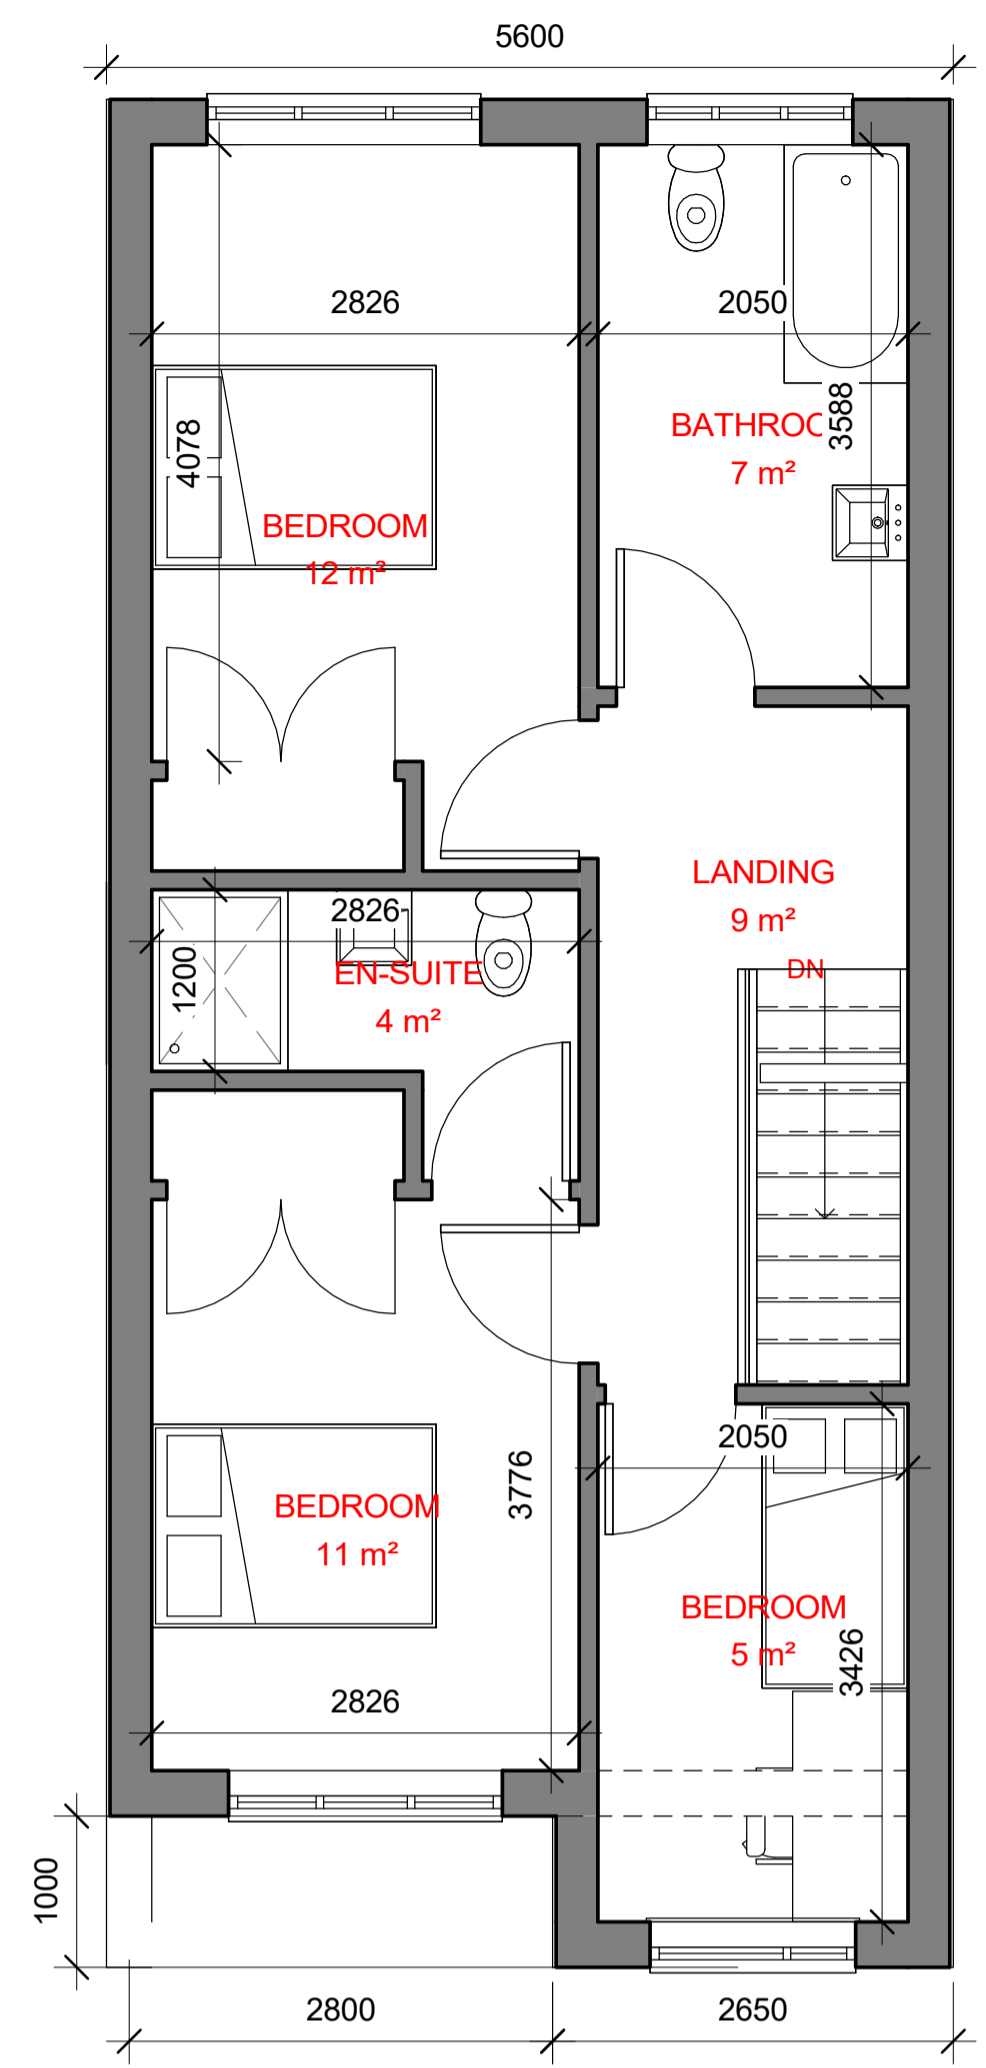


4 127 PROPOSED FIRST FLOOR 1:50

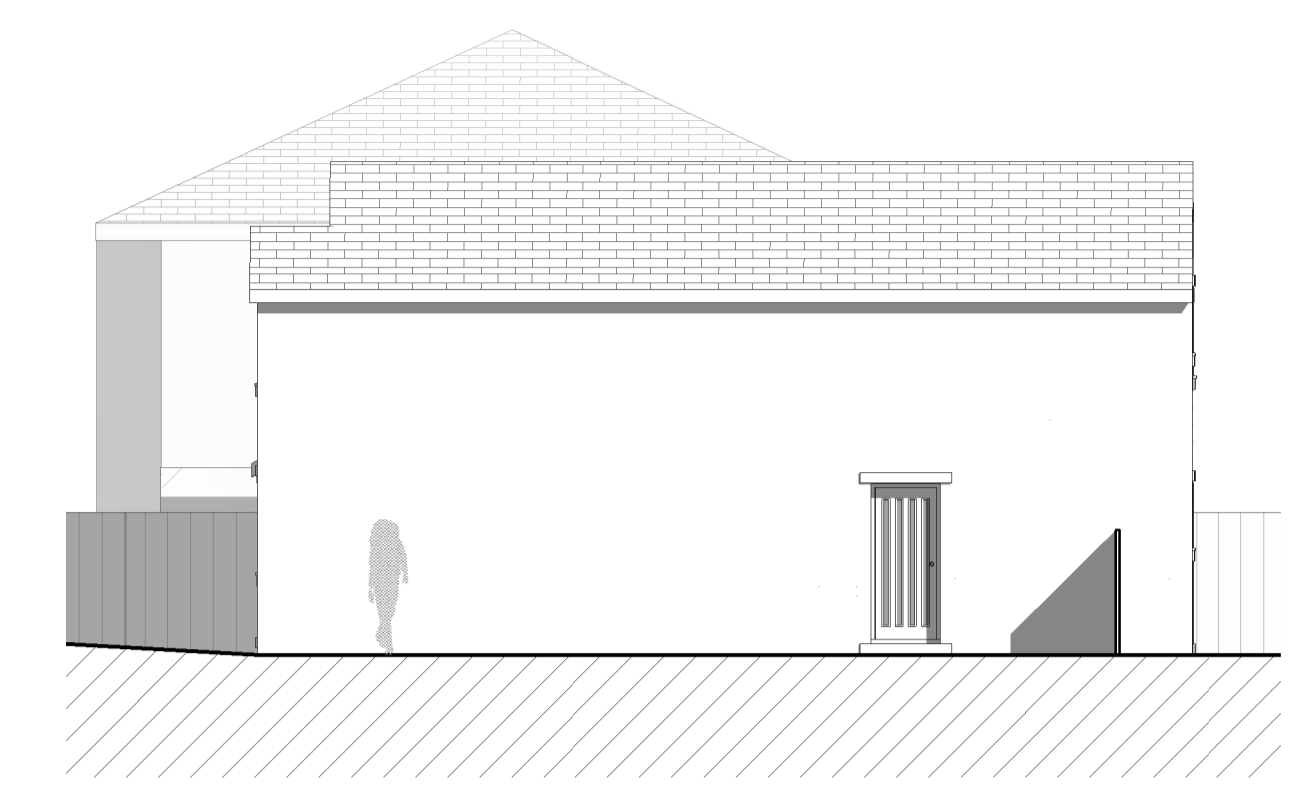

6 127 PROPOSED NORTH EAST 1:100



8 127 PROPOSED SOUTH WEST 1:100

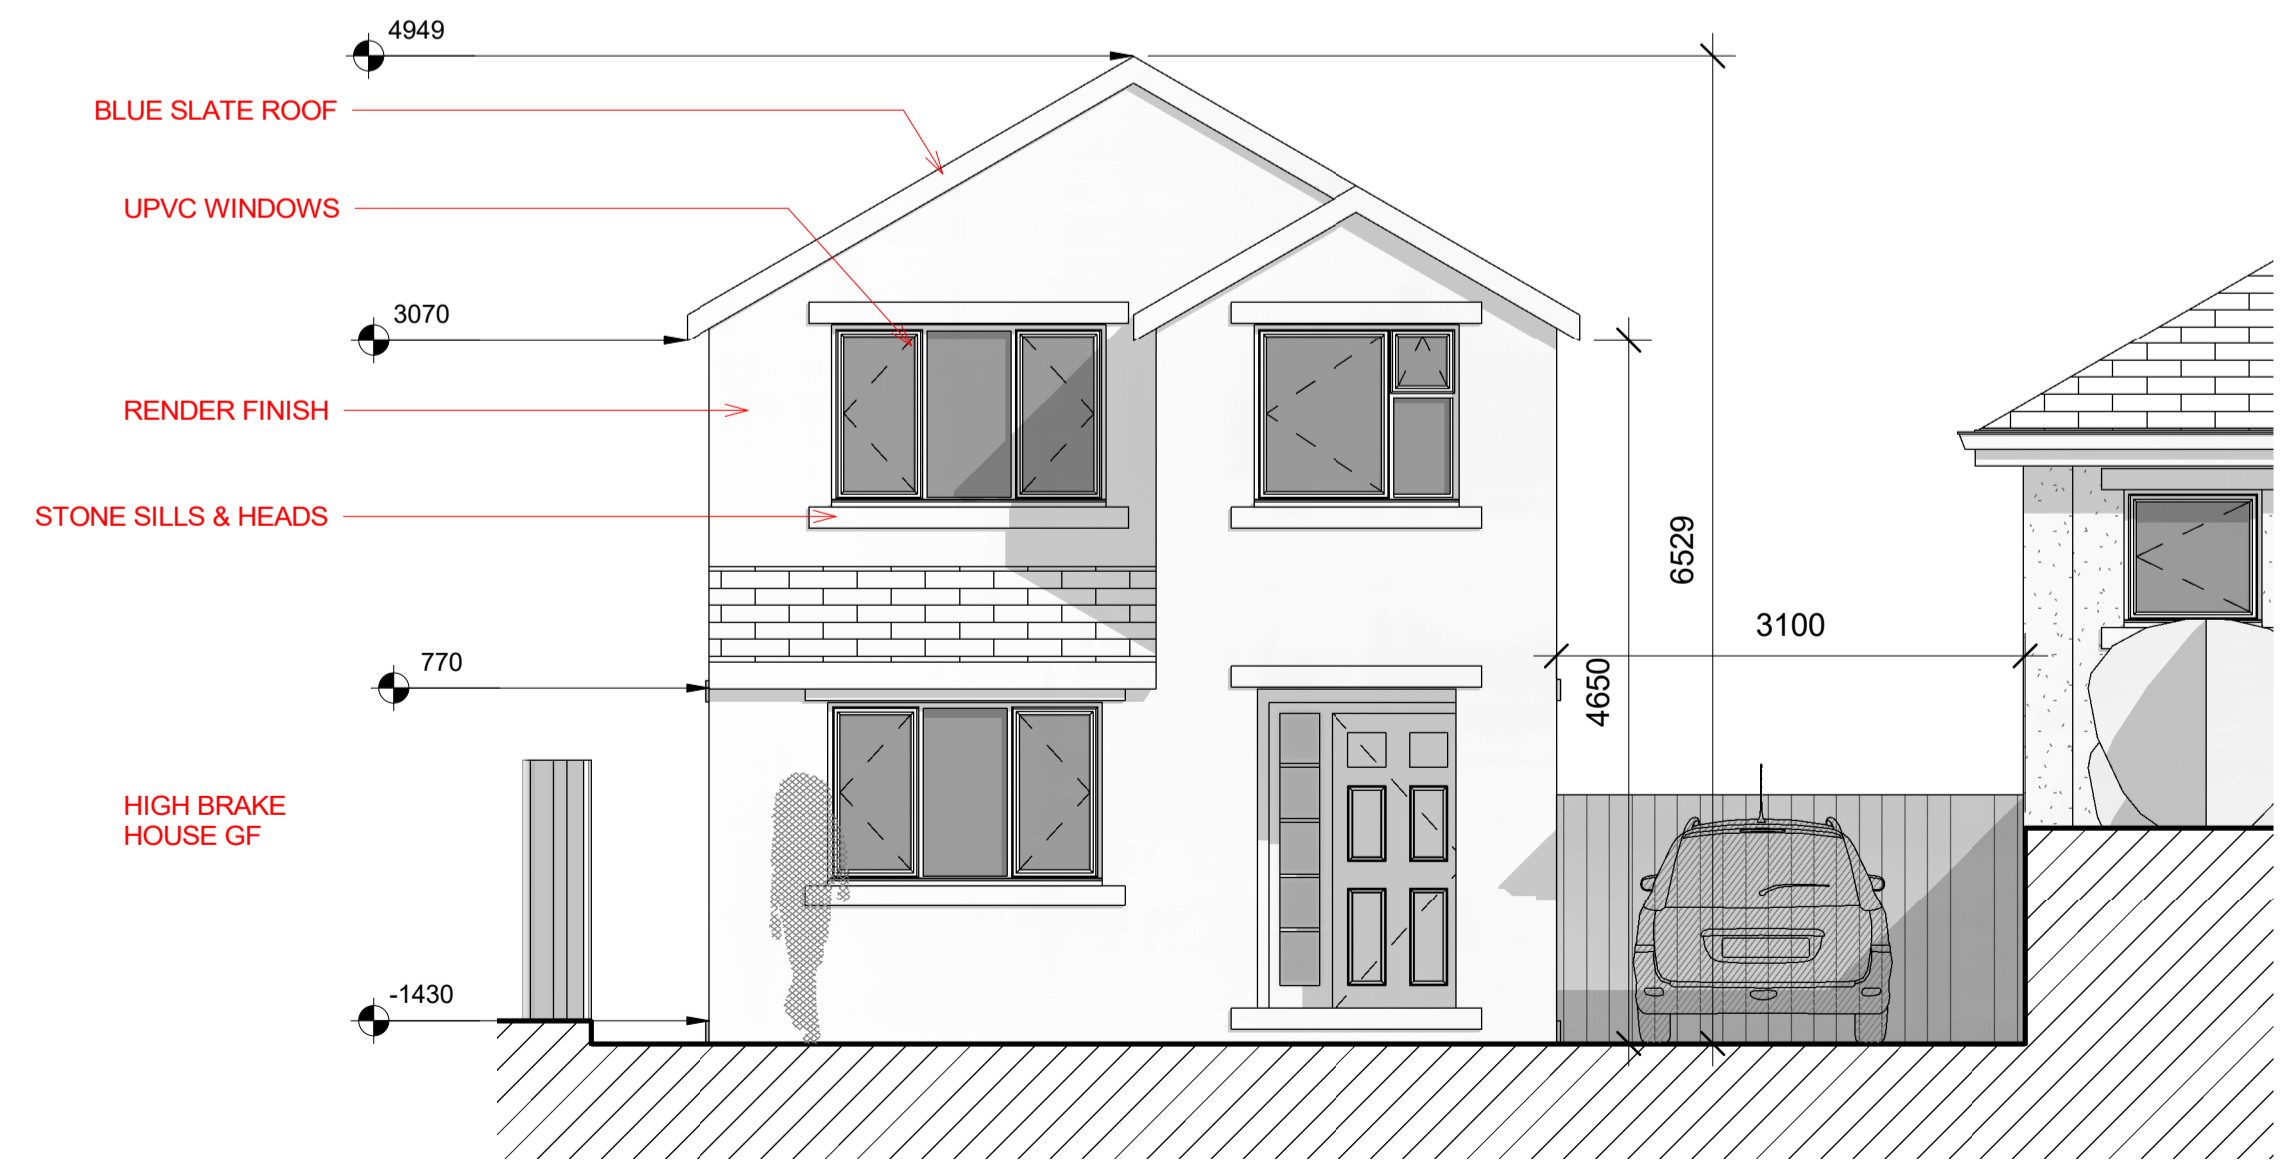

5 127 CHATBURN RD, PROPOSED SOUTH EAST 1:50



7 127 PROPOSED NORTH WEST 1:50