

NOTES:

PROPOSED EXTENSION TO HIGH BRAKE HOUSE, INCLUDING THE DEMOLITION AND A REPLACEMENT DWELLING TO 127 CHATBURN ROAD, CLITHEROE

No.	Description	Date

CLIENT:  
HIGH BRAKE HOUSE, CLITHEROE

PROJECT:  
EXTENSION TO HIGH BRAKE HOUSE, CLITHEROE

SHEET:  
HIGH BRAKE HOUSE PROPOSED PLANS

Project number PHA/339

Date 29/04/2020


Drawn by RH

Checked by PH

**A1.4**

Scale 1 : 100

Sheet size A1

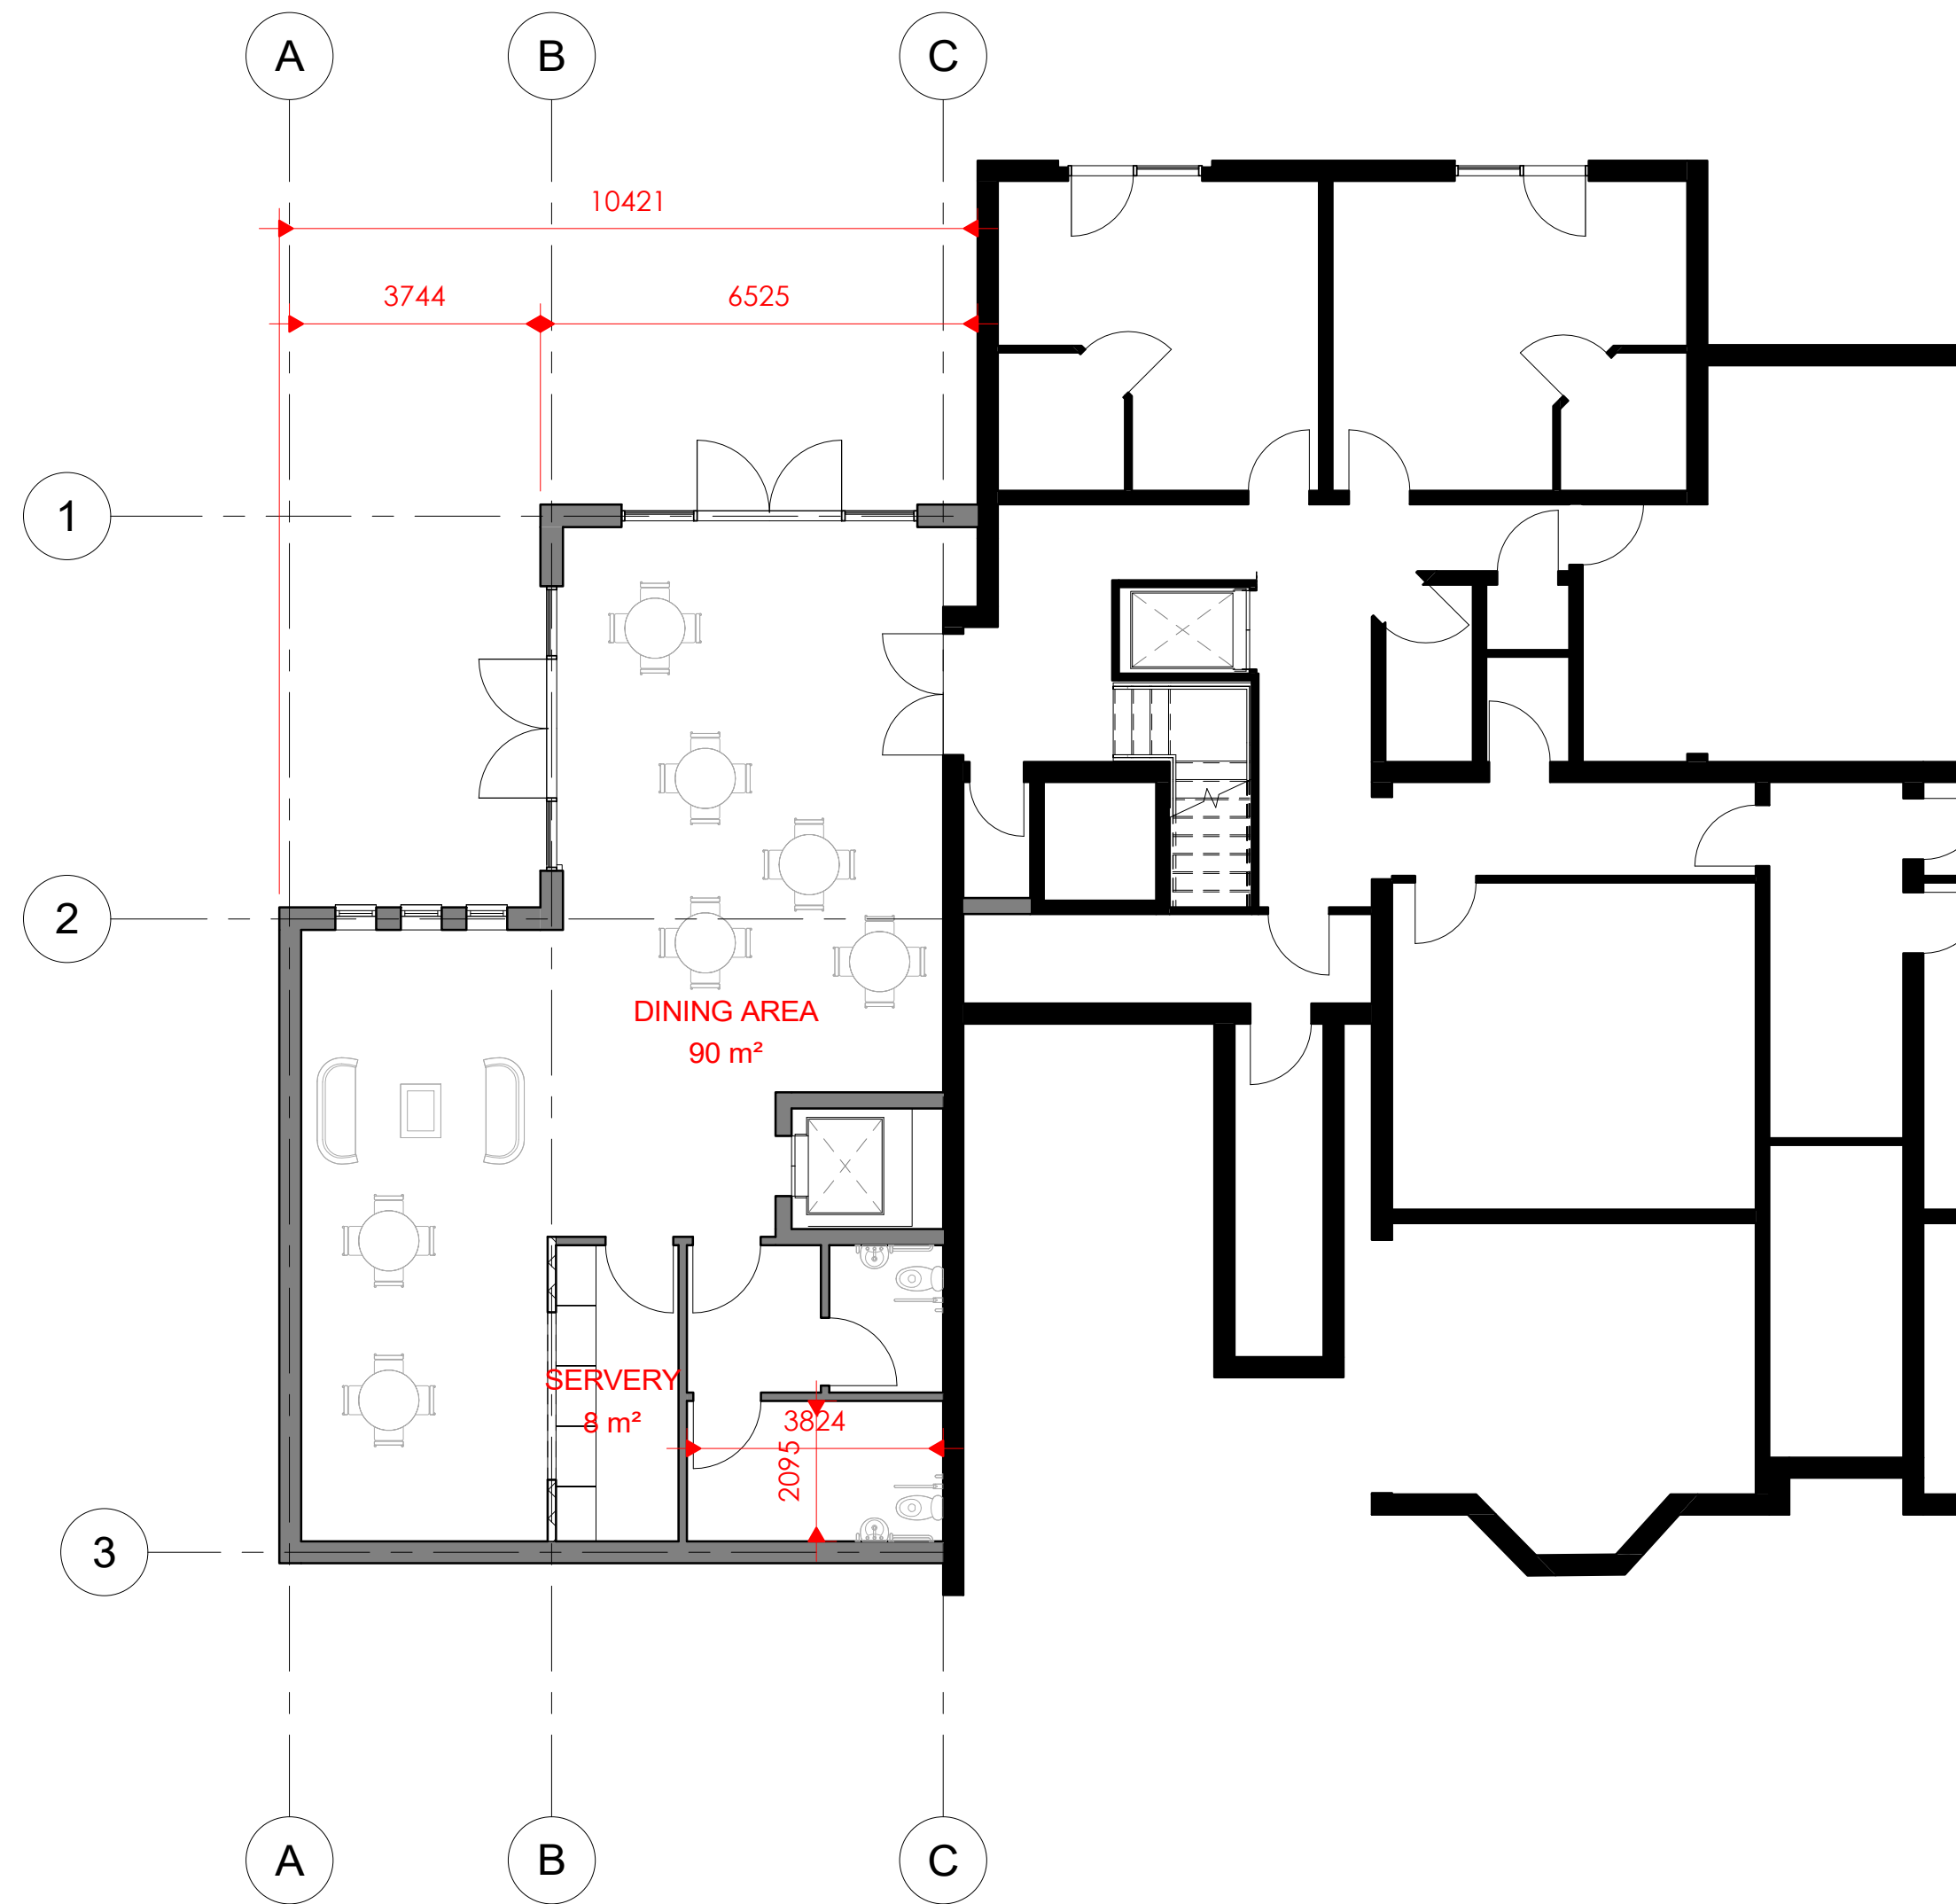

**1** PROPOSED LOWER GROUND FLOOR - PLANNING  
1 : 100



**2** PROPOSED GROUND FLOOR - PLANNING  
1 : 100