


NOTES:

PROPOSED EXTENSION TO HIGH BRAKE HOUSE, INCLUDING THE DEMOLITION AND A REPLACEMENT DWELLING TO 127 CHATBURN ROAD, CLITHEROE

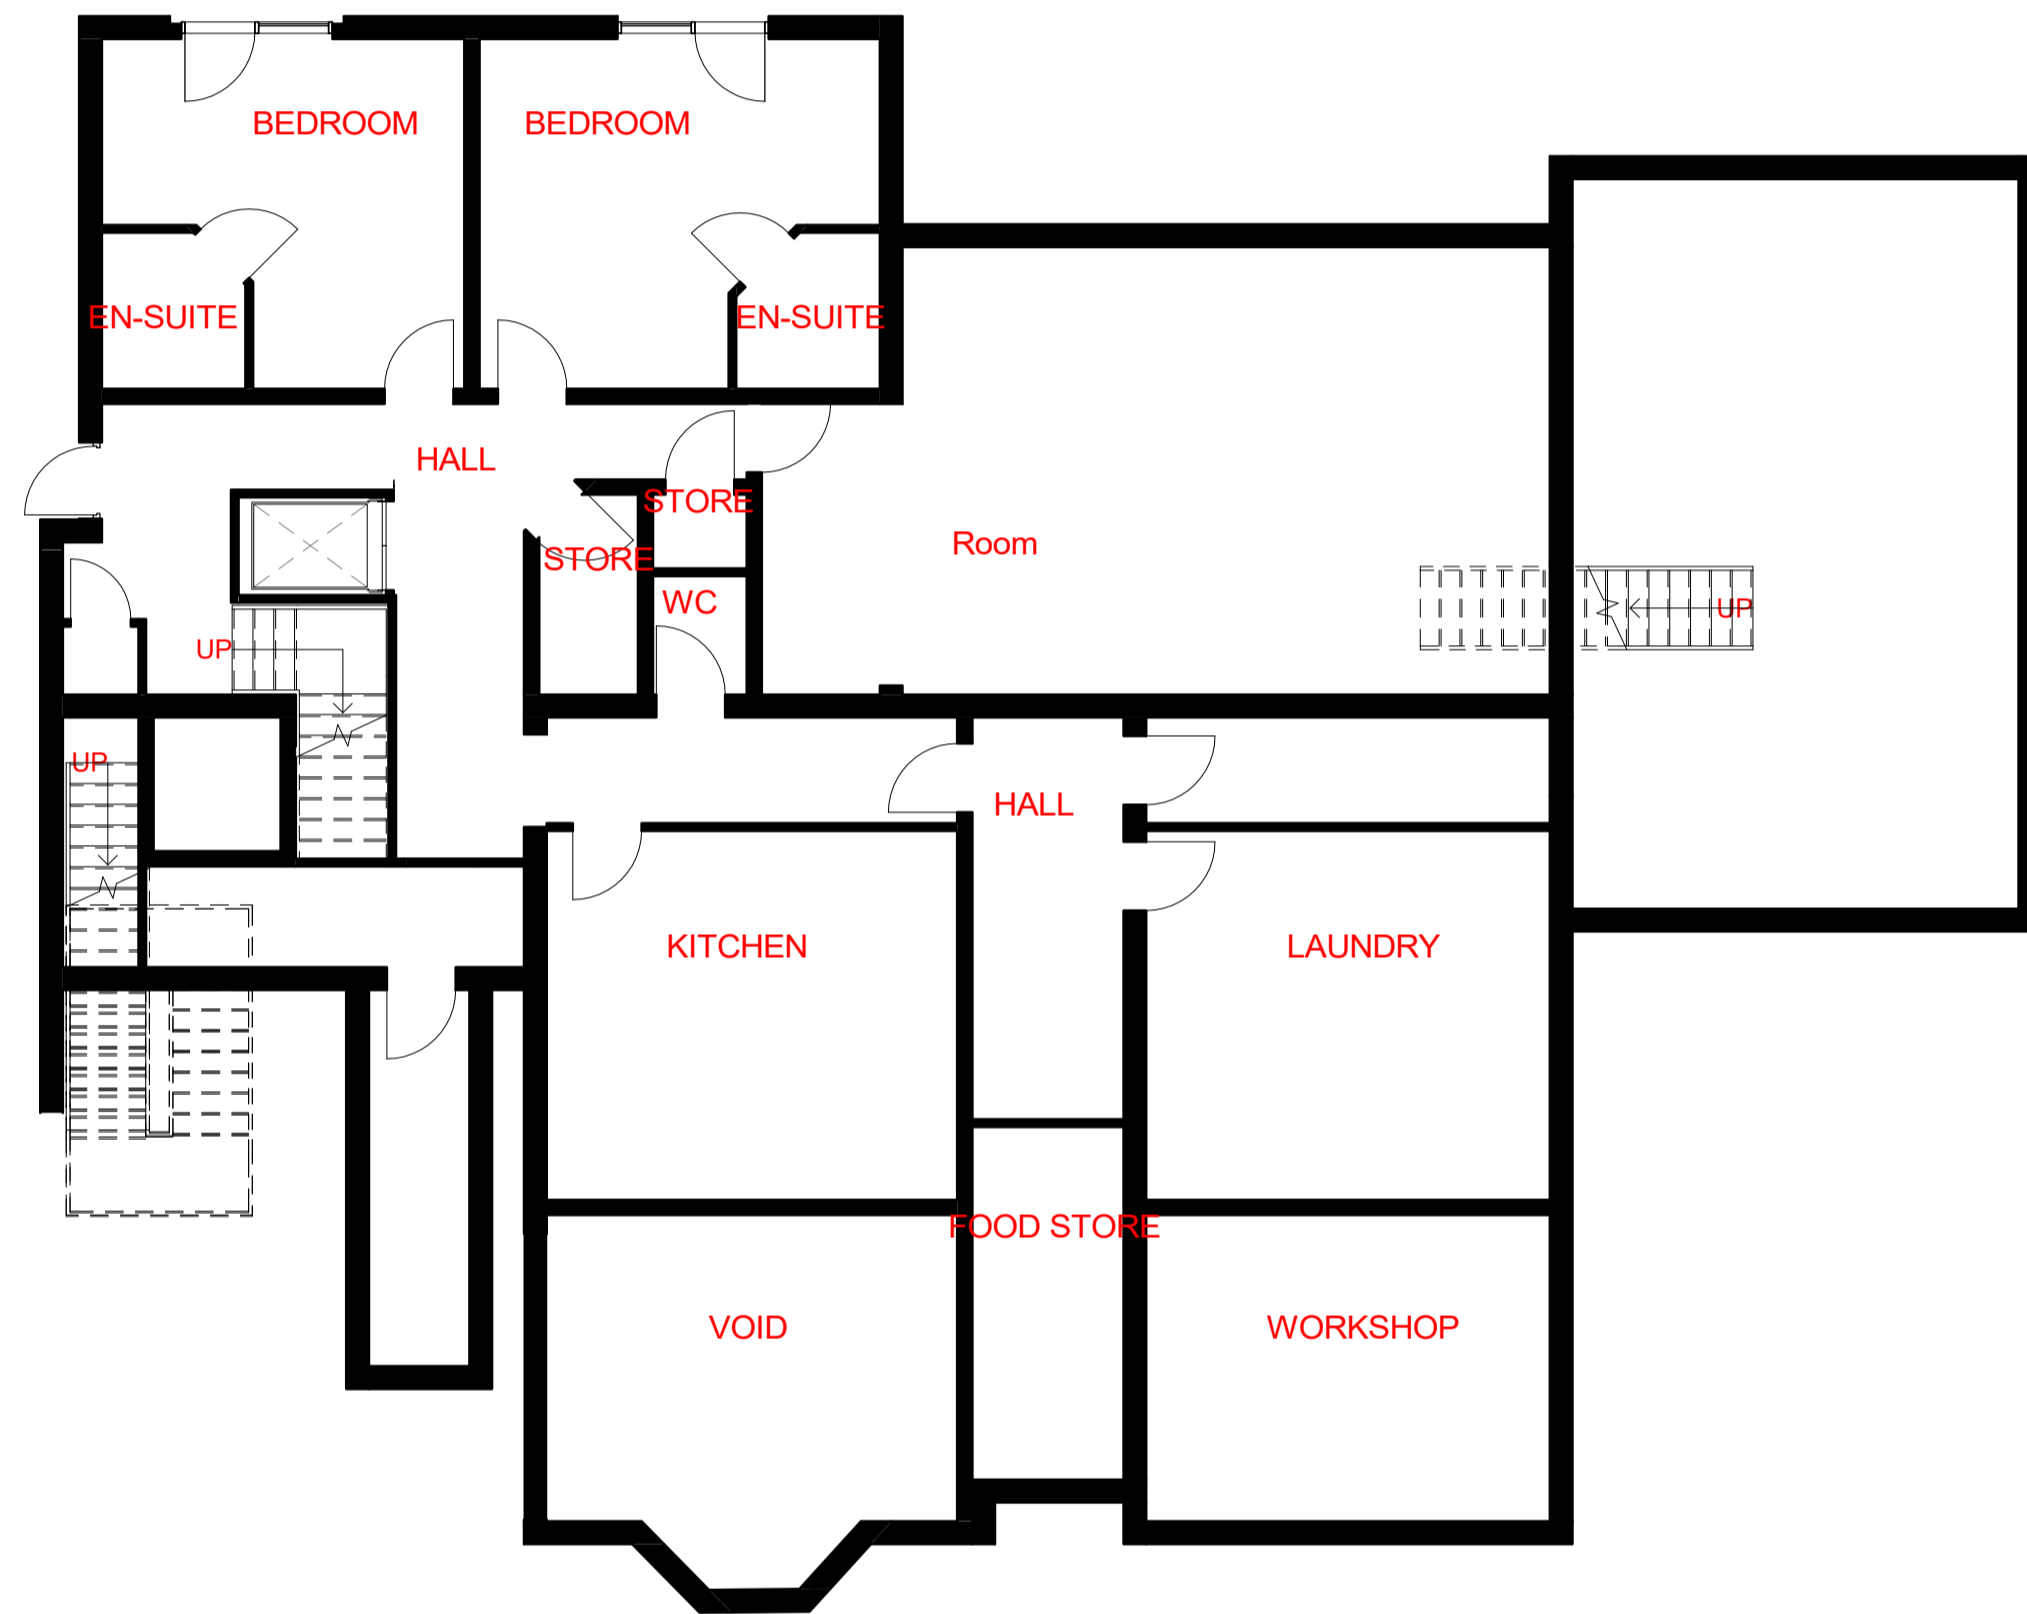

1 -1 LOWER GROUND FLOOR  
1 : 100



2 0 HBH GROUND FLOOR  
1 : 100

| No. | Description | Date |
|-----|-------------|------|
|     |             |      |
|     |             |      |
CLIENT:  
HIGH BRAKE HOUSE, CLITHEROE

PROJECT:  
EXTENSION TO HIGH BRAKE HOUSE, CLITHEROE

SHEET:  
HIGH BRAKE HOUSE EXISTING PLANS

|                |            |
|----------------|------------|
| Project number | PHA/339    |
| Date           | 29/04/2020 |
| Drawn by       | RH         |
| Checked by     | PH         |

A1.3

|            |         |
|------------|---------|
| Scale      | 1 : 100 |
| Sheet size | A1      |