



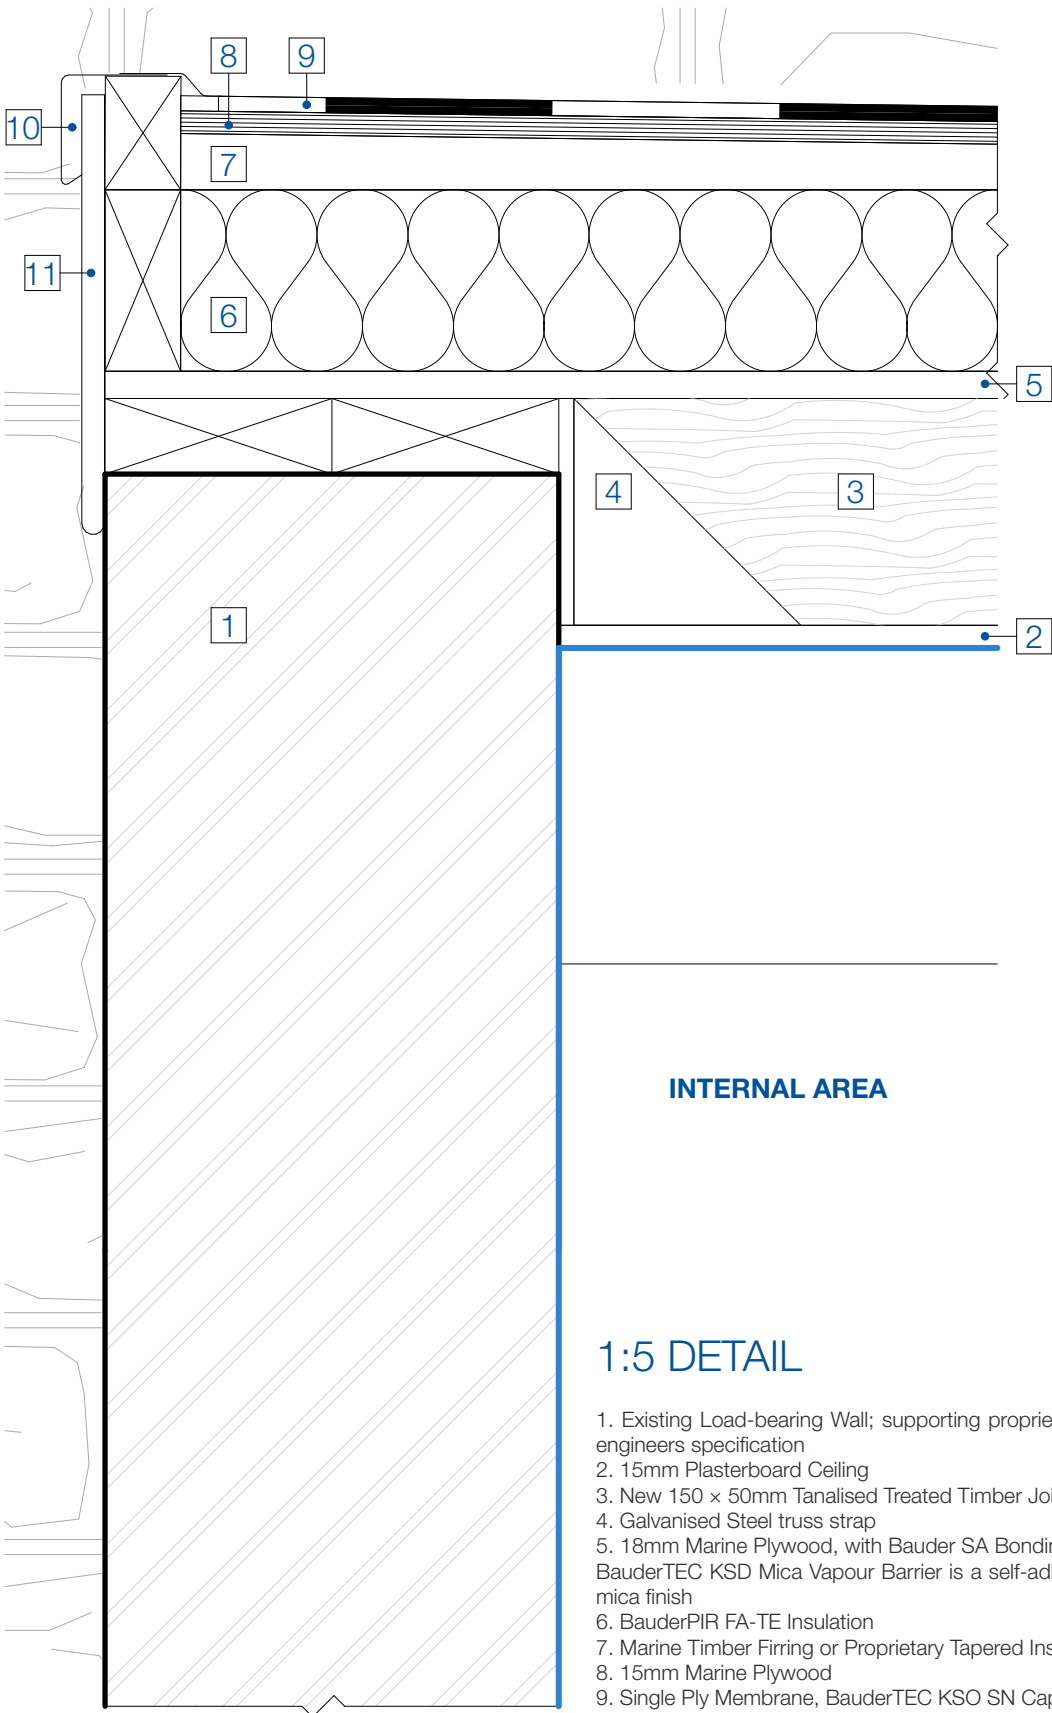


INTERNAL AREA

1:5 DETAIL

- 1. Existing Load-bearing Wall; supporting proprietary wall plate fixed to manufacturers/ structural engineers specification
- 2. 15mm Plasterboard Ceiling
- 3. New 150 x 50mm Tanalised Treated Timber Joist
- 4. Galvanised Steel truss strap
- 5. 18mm Marine Plywood, with Bauder SA Bonding Primer for use with self-adhesive membranes. BauderTEC KSD Mica Vapour Barrier is a self-adhesive elastomeric bituminous membrane with a mica finish
- 6. BauderPIR FA-TE Insulation
- 7. Marine Timber Furring or Proprietary Tapered Insulation
- 8. 15mm Marine Plywood
- 9. Single Ply Membrane, BauderTEC KSO SN Cap Sheet
- 10. Apron Flashing Covering
- 11. Fascia Board

Warm Flat Roofing with Single Ply membrane and timber deck, with plasterboard ceiling. Bauder Bitumen Airtech System or equal and approved.

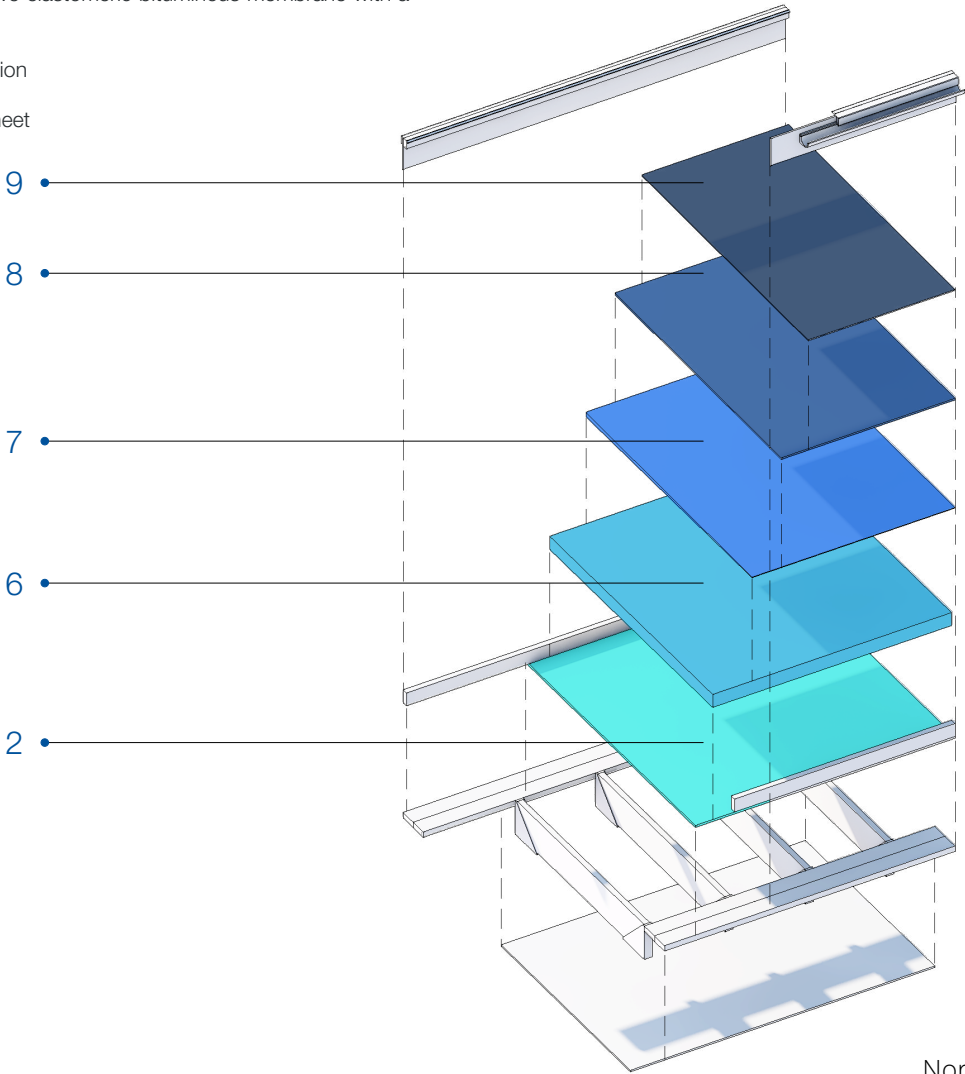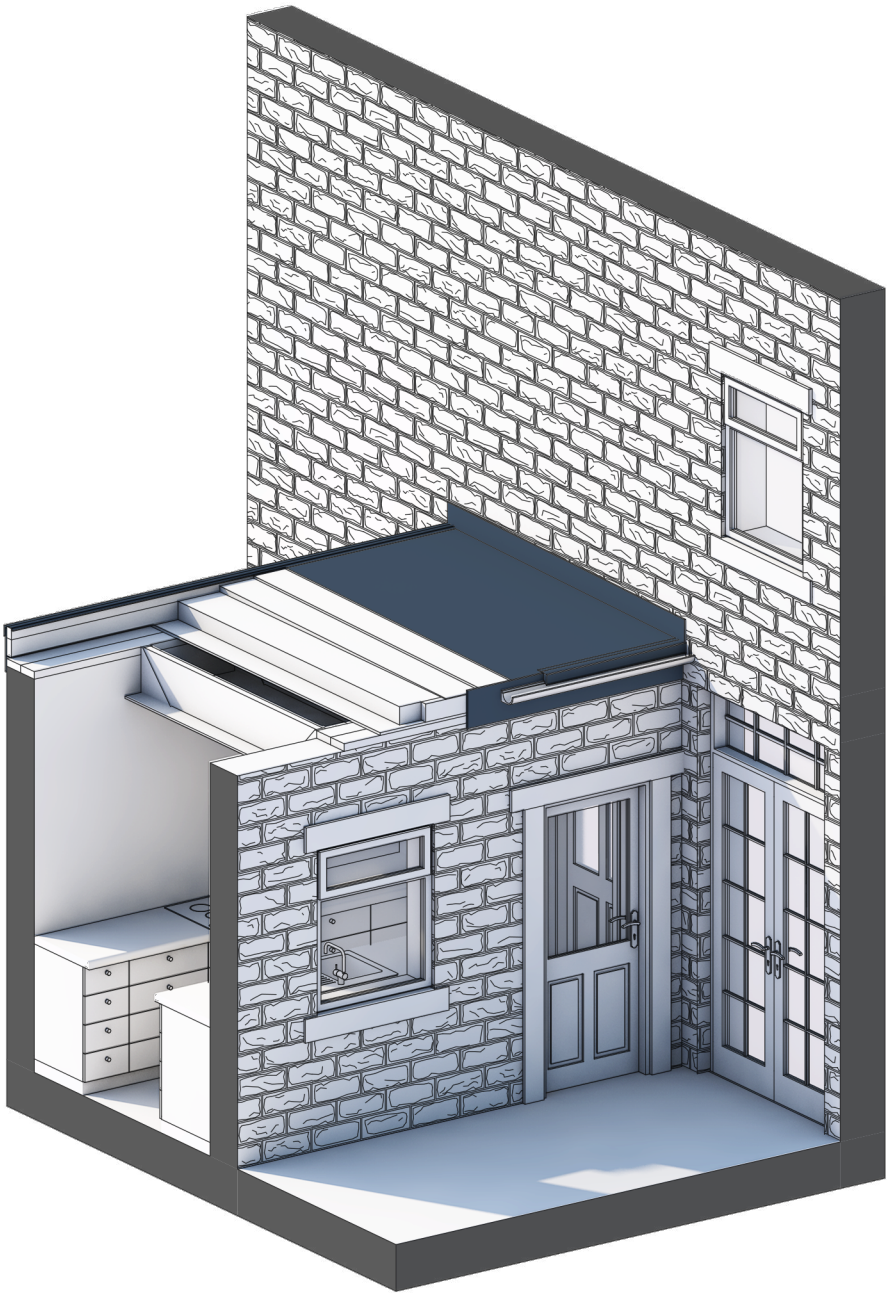

Scale

North

		Offices at : Liverpool & Nottingham	
		Halsall Lloyd Partnership	
		Address	
		98 Duke Street	
		Post Code	
		L1 5AG	
		Issuing Office	
		Liverpool	
		Tel	
		0151 708 8944	
		Website	
		www.hlpdesign.com	
Rev.	Date	Description	Drwn.
Do not scale off this drawing. Do not rely on this drawing for purposes other than the recorded 'Status'. Constructors must be familiar with the client's building asbestos register ahead of facilitating any work contained on this drawing. This drawing is copyright of Halsall Lloyd Partnership & must not be reproduced unless specifically agreed in writing.			

Drawing Title			
Proposed Roof DETAIL			
Project			
2 Pendle Street West, Sabden			
Client			
Jigsaw Homes Group			
Scales @ A3		First Issue Date	
1:5		08/04/2020	
Job Number / Dwg. No. / Revision		RIBA Stage . Drawing Status	
L2980_GA04		[3] - Planning	
		Drawn	Check
		JS	BY