


NOTES:

1: Do not scale this drawing, use figured dimensions only 2: The Contractor, Sub Contractor or specialist supplier are responsible for confirming site dimensions prior to fabrication 3: Any dimensional discrepancies are to be reported to the Architect immediately

No engineering works or excavations to take place within the root protection zone of any existing trees

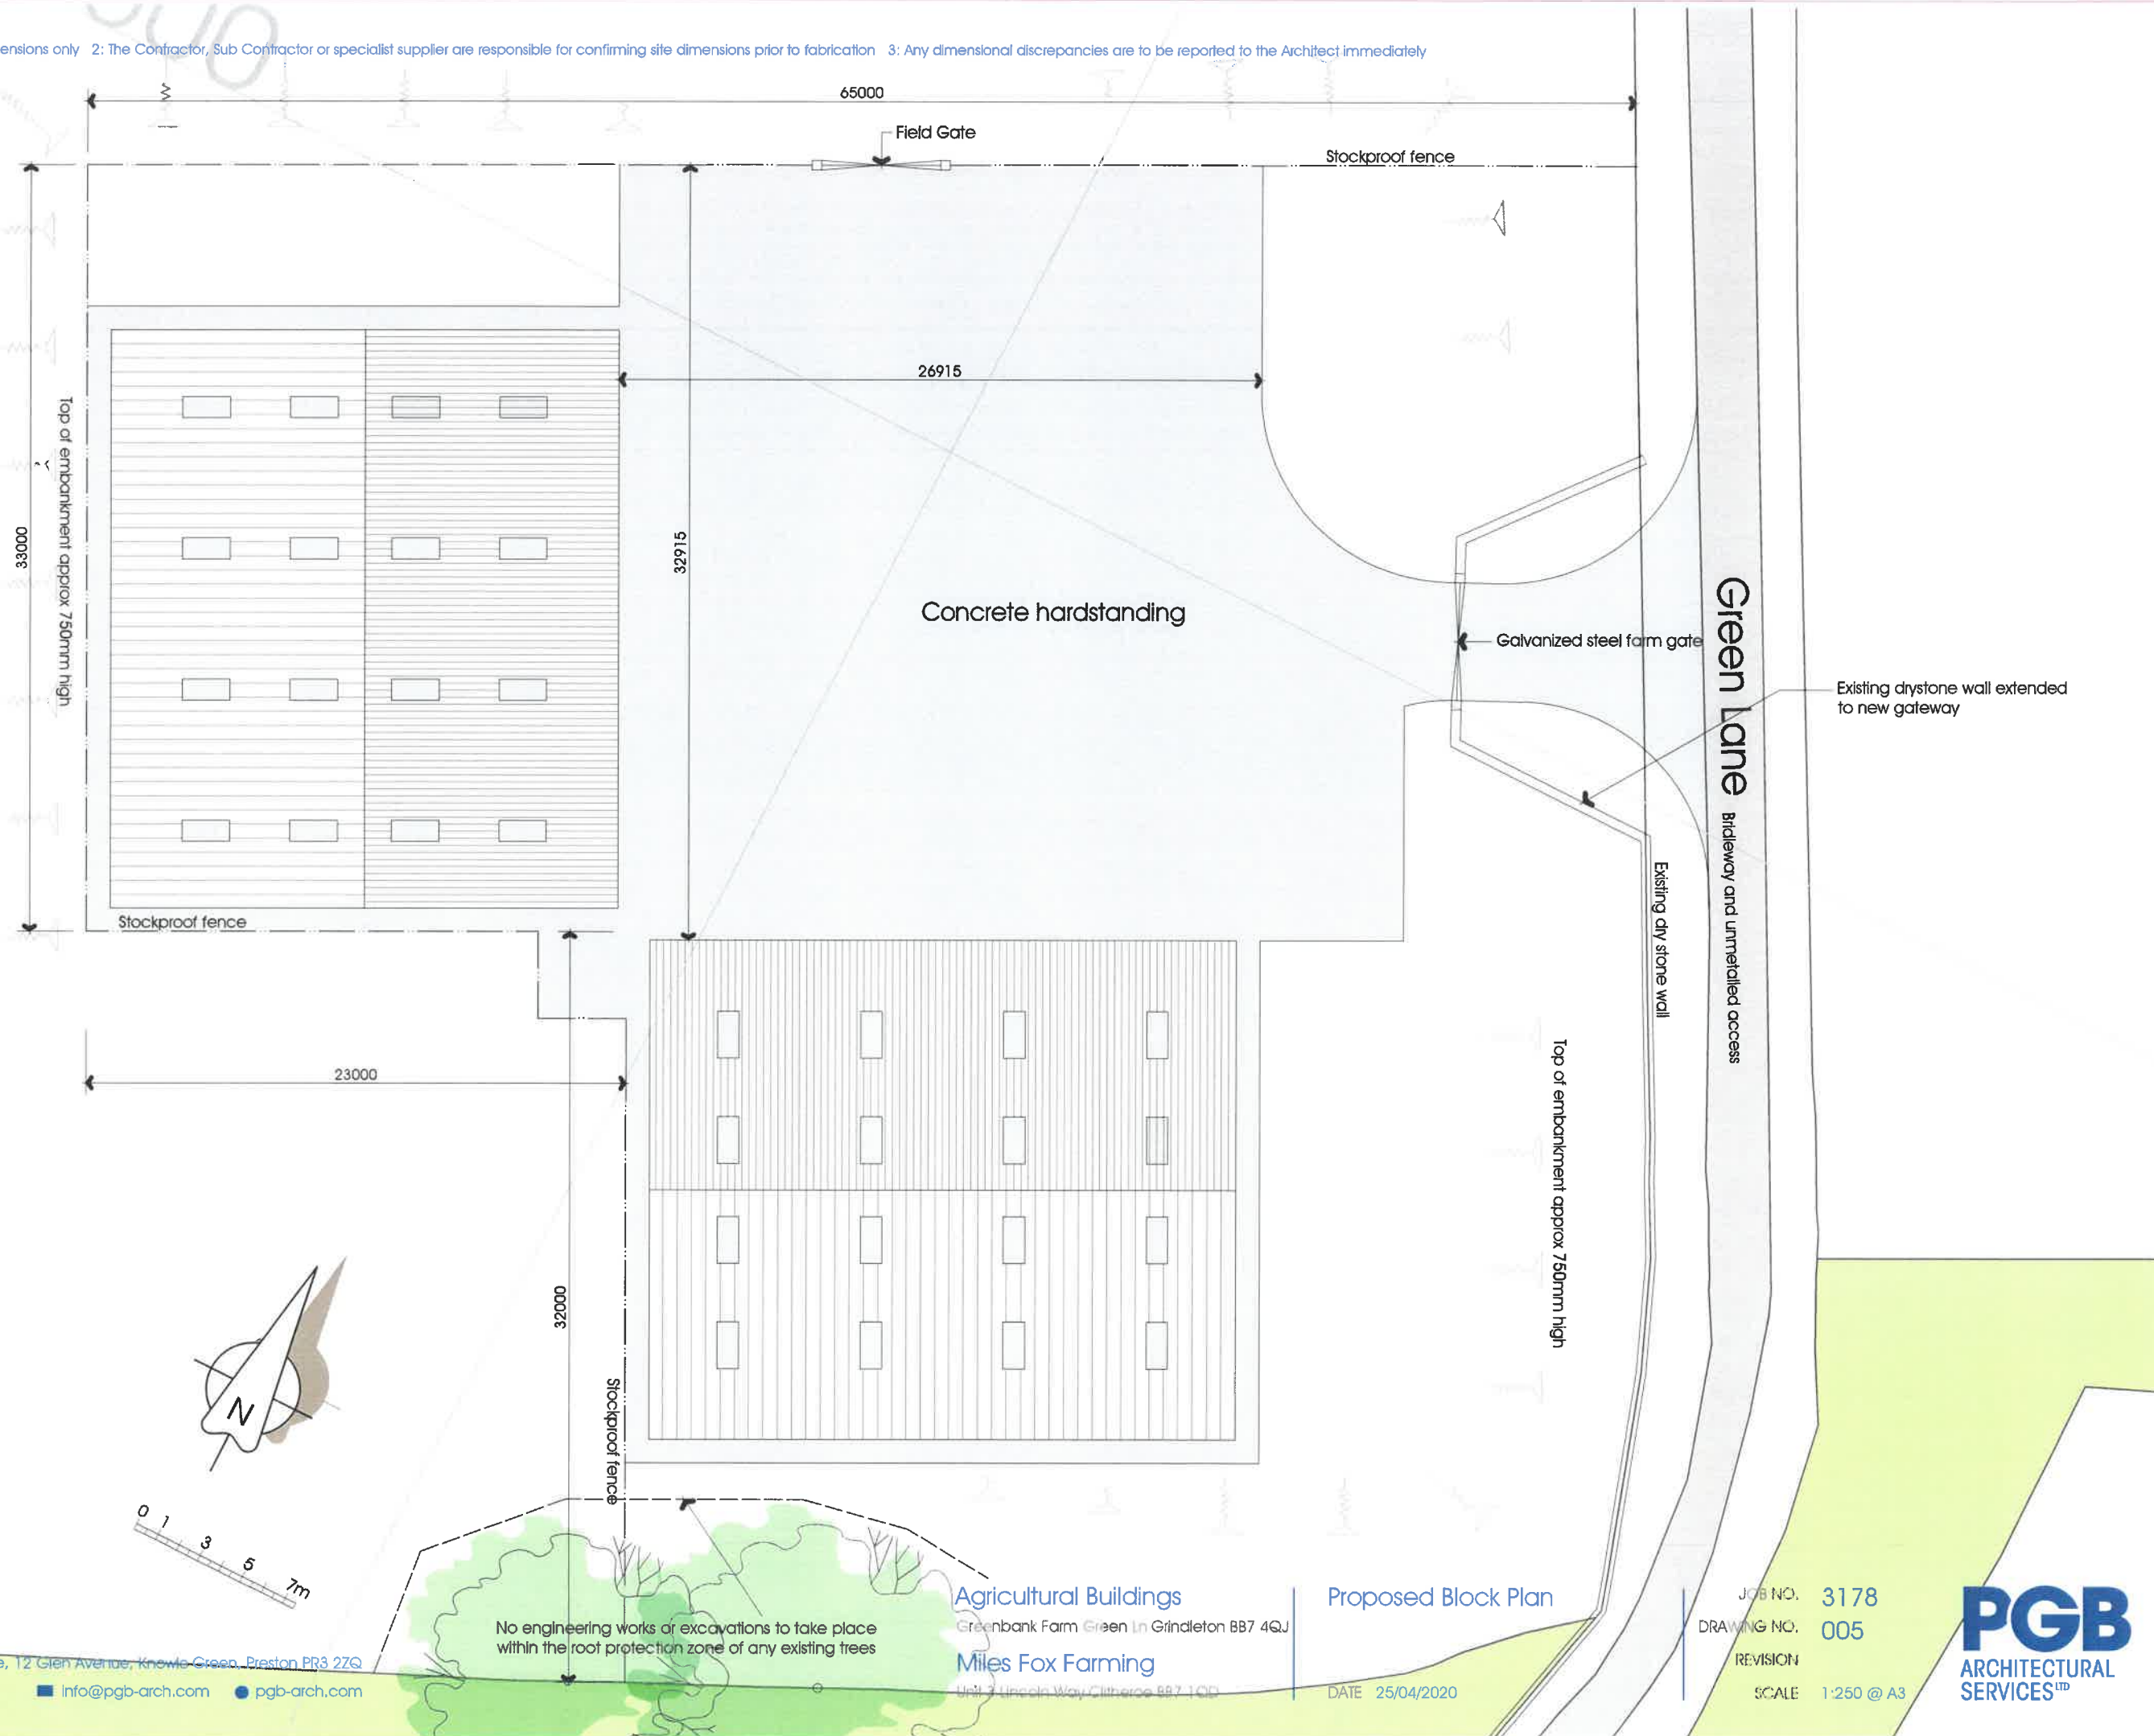

Agricultural Buildings

Greenbank Farm Green Ln Grindleton BB7 4QU

Miles Fox Farming

Unit 3 Lincoln Way Clitheroe BB7 1QD

Proposed Block Plan

DATE 25/04/2020

JOB NO. 3178

DRAWING NO. 005

REVISION

SCALE 1:250 @ A3