
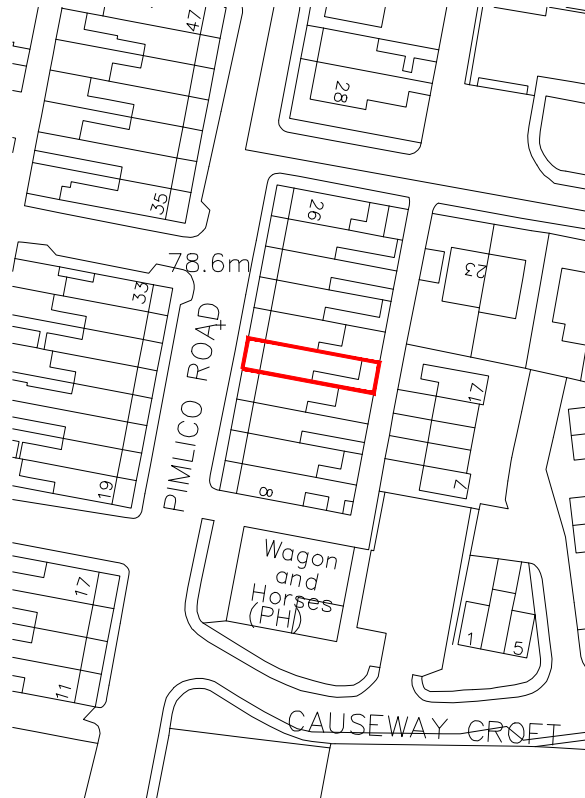


LOCATION PLAN

SCALE: 1:1250

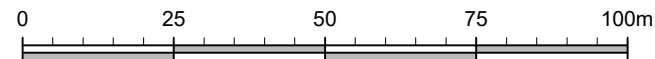

no.	by	date	revision

Client
Mr Roberts and Ms Toothhill

Job title
Proposed Alterations / Refurbishment of
16 Pimlico Road,
Clitheroe

Drawing title
LOCATION PLAN

Scale	Date	Drawn
1:1250 @ A4	May 2020	MJF

spa
ARCHITECTS
SUNDERLAND PEACOCK & ASSOCIATES LTD.
HAZELMERIE, PIMLICO ROAD, CLITHEROE
LANCASHIRE, BB7 2AG
T 01200 423178 F 01200 427328
E info@sunderlandpeacock.com
www.sunderlandpeacock.com

5950 -04