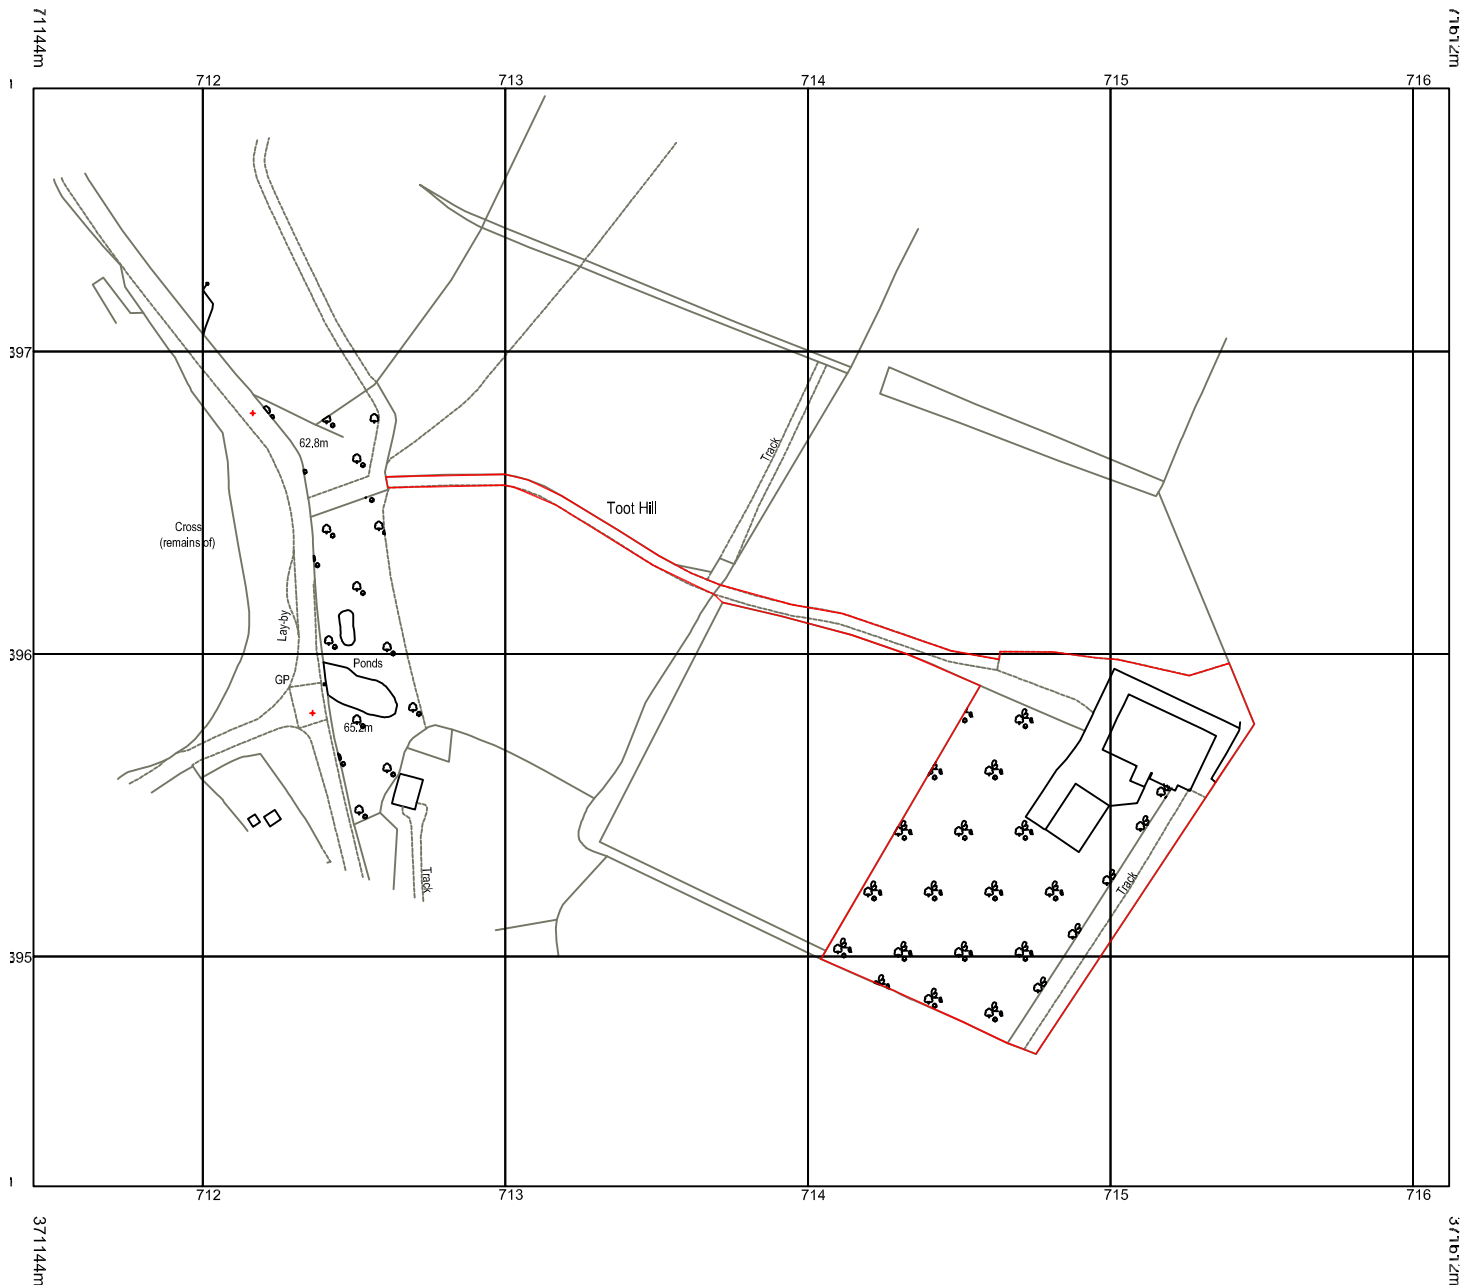


© Crown copyright and database rights 2020 OS 100035409
Reproduction in whole or in part is prohibited
without the permission of Ordnance Survey.

Description	Rev	Date	By
-------------	-----	------	----

AJH ASSOCIATES

Chartered Building Surveyors

21 Downfield Court
Chilworth
Leam SP7 1QS
Tel: 01200 480897
e-mail: info@ajh-associates.co.uk
www.ajh-associates.co.uk

Client EMPRESS FENCING LTD	Scale 1:2500 @ A4
Project PROPOSED CHANGE OF USE FROM AGRICULTURAL UNIT (08) TO INDUSTRIAL UNIT (02)	Date MAY 2020
Description LOCATION PLAN	By IP
DO NOT SCALE THIS DRAWING. CHECK ALL DIMENSIONS ON SITE	Checked T.H.
	No. 103

THIS DRAWING IS PROTECTED BY COPYRIGHT. IT MAY NOT BE REPRODUCED IN ANY FORM OR BY ANY MEANS FOR ANY PURPOSE, WITHOUT GAINING PRIOR WRITTEN PERMISSION FROM AJH ASSOCIATES