




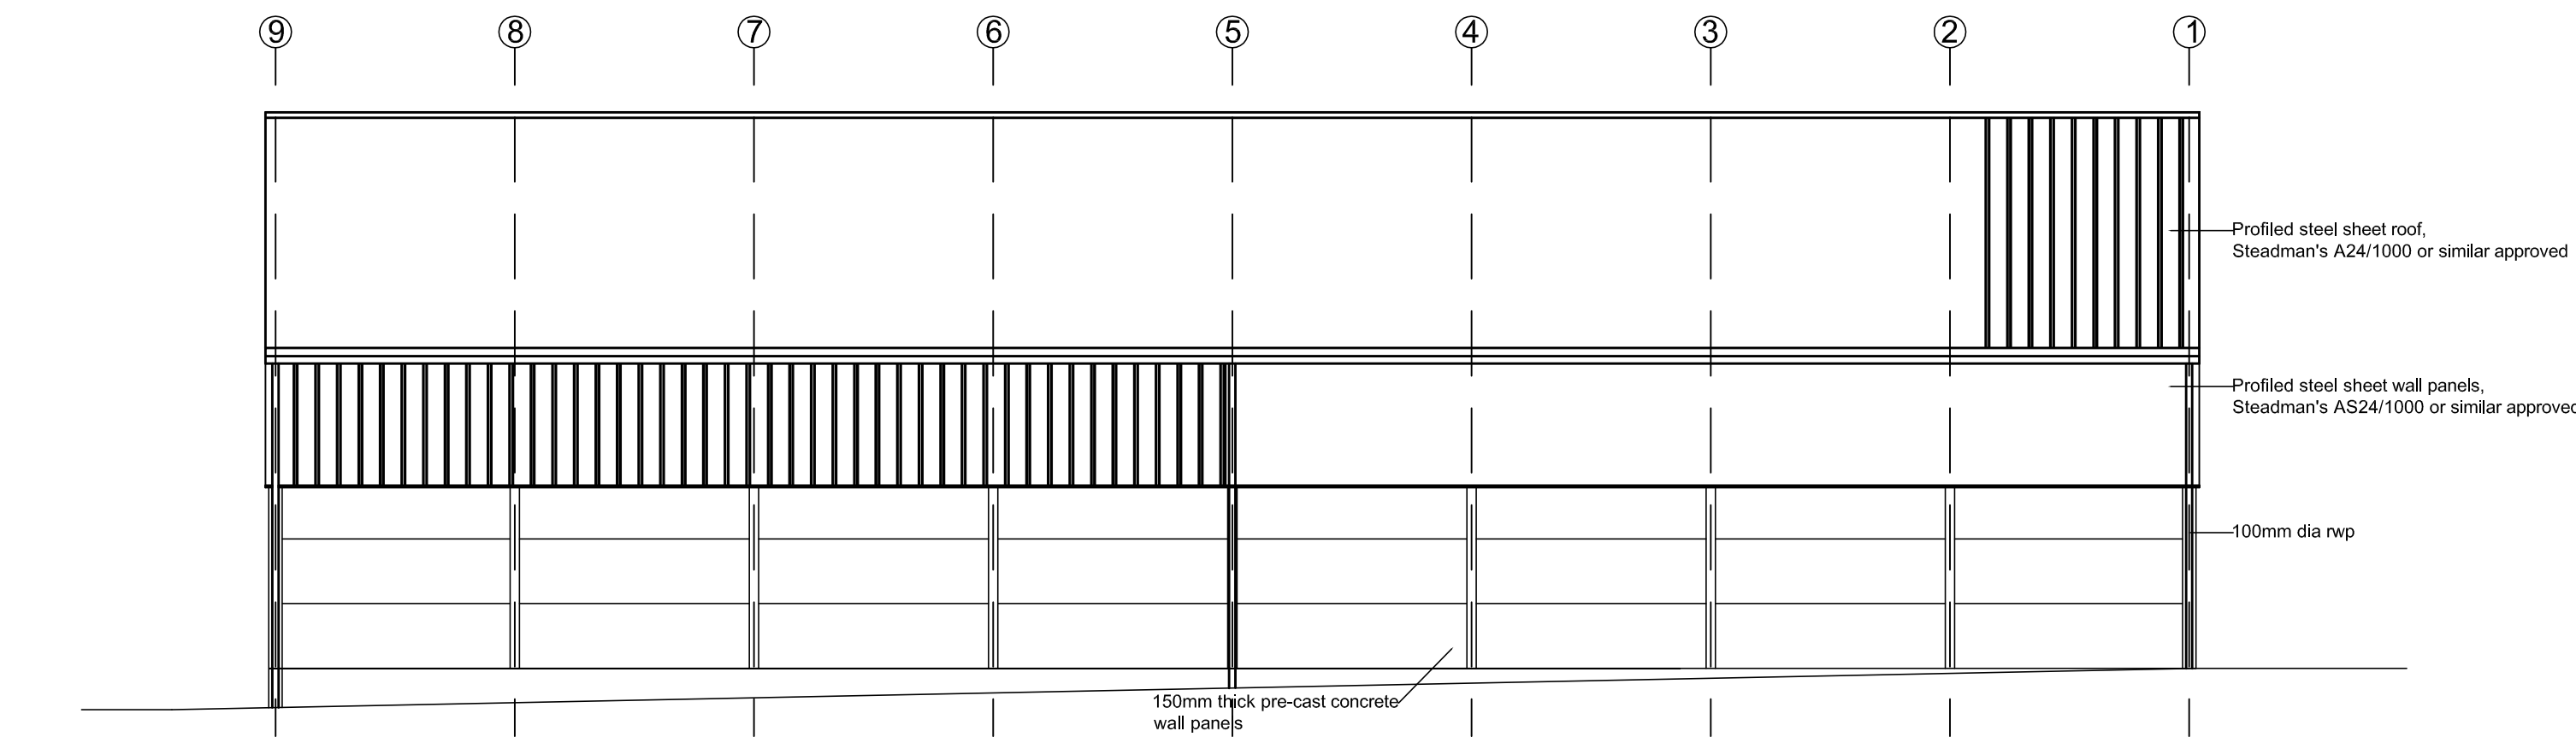


WEST ELEVATION

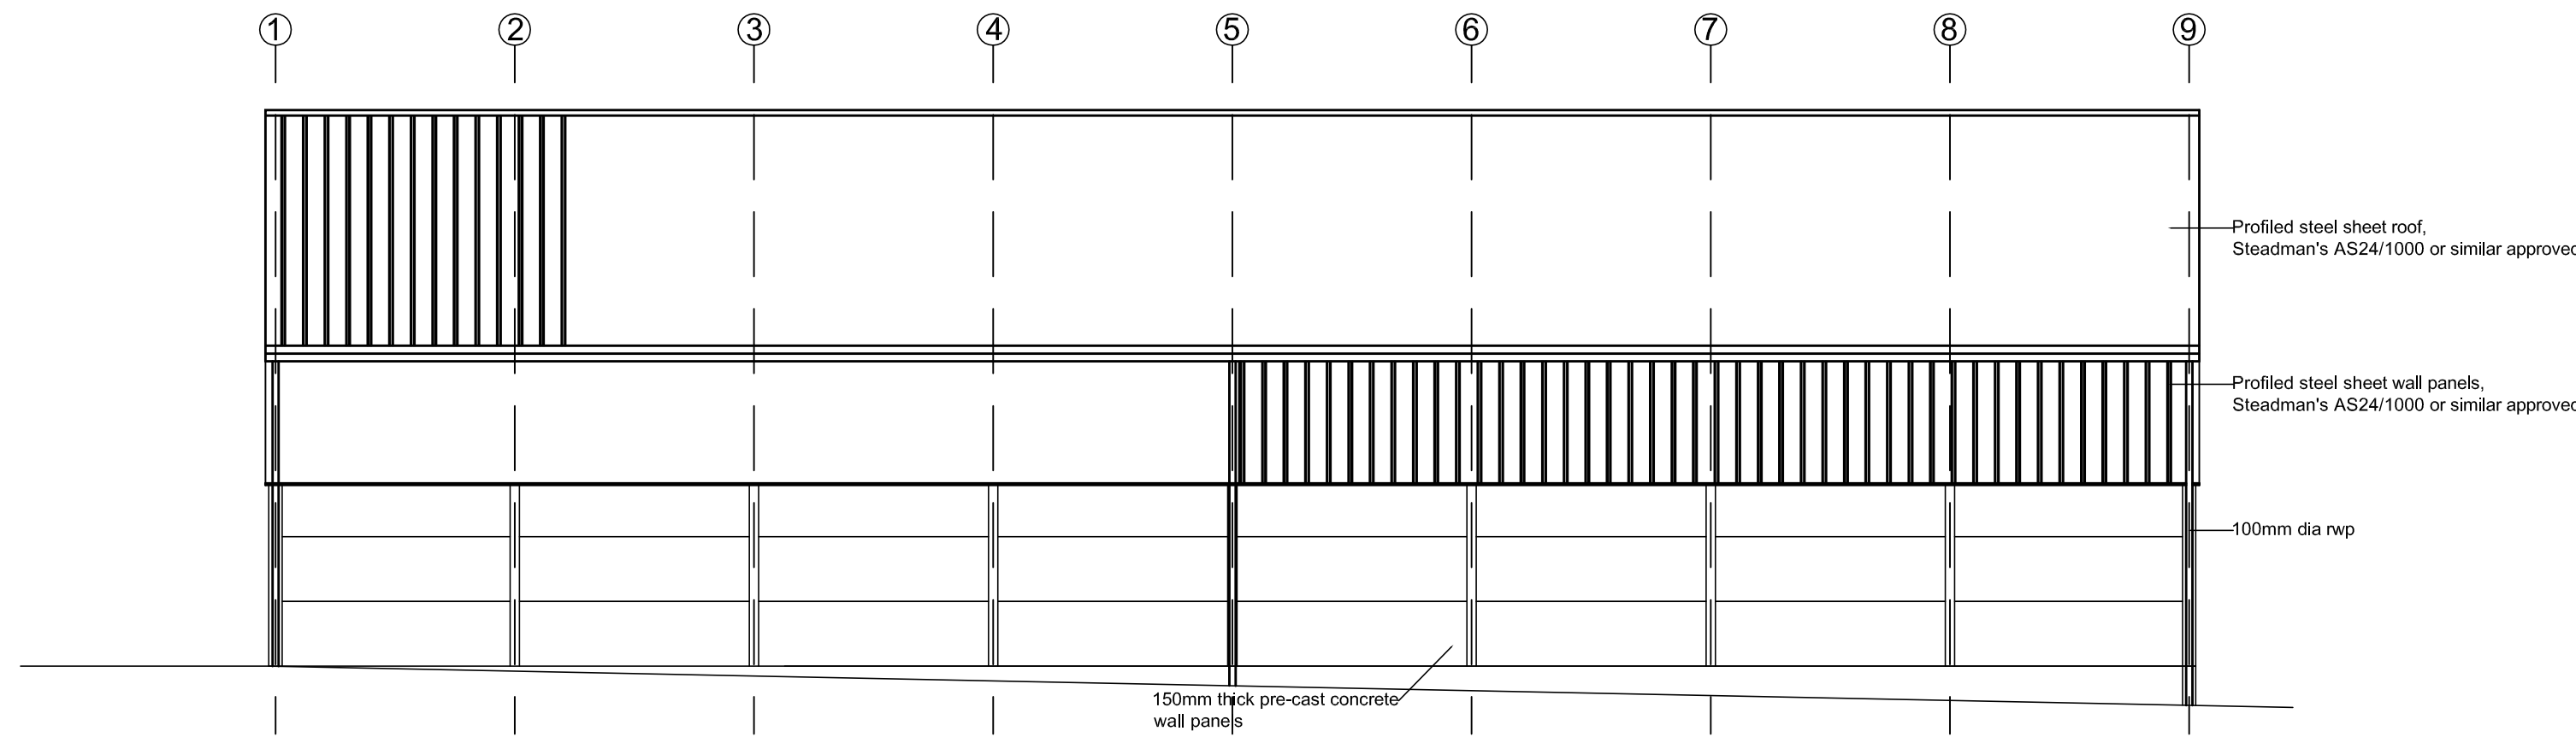


EAST ELEVATION

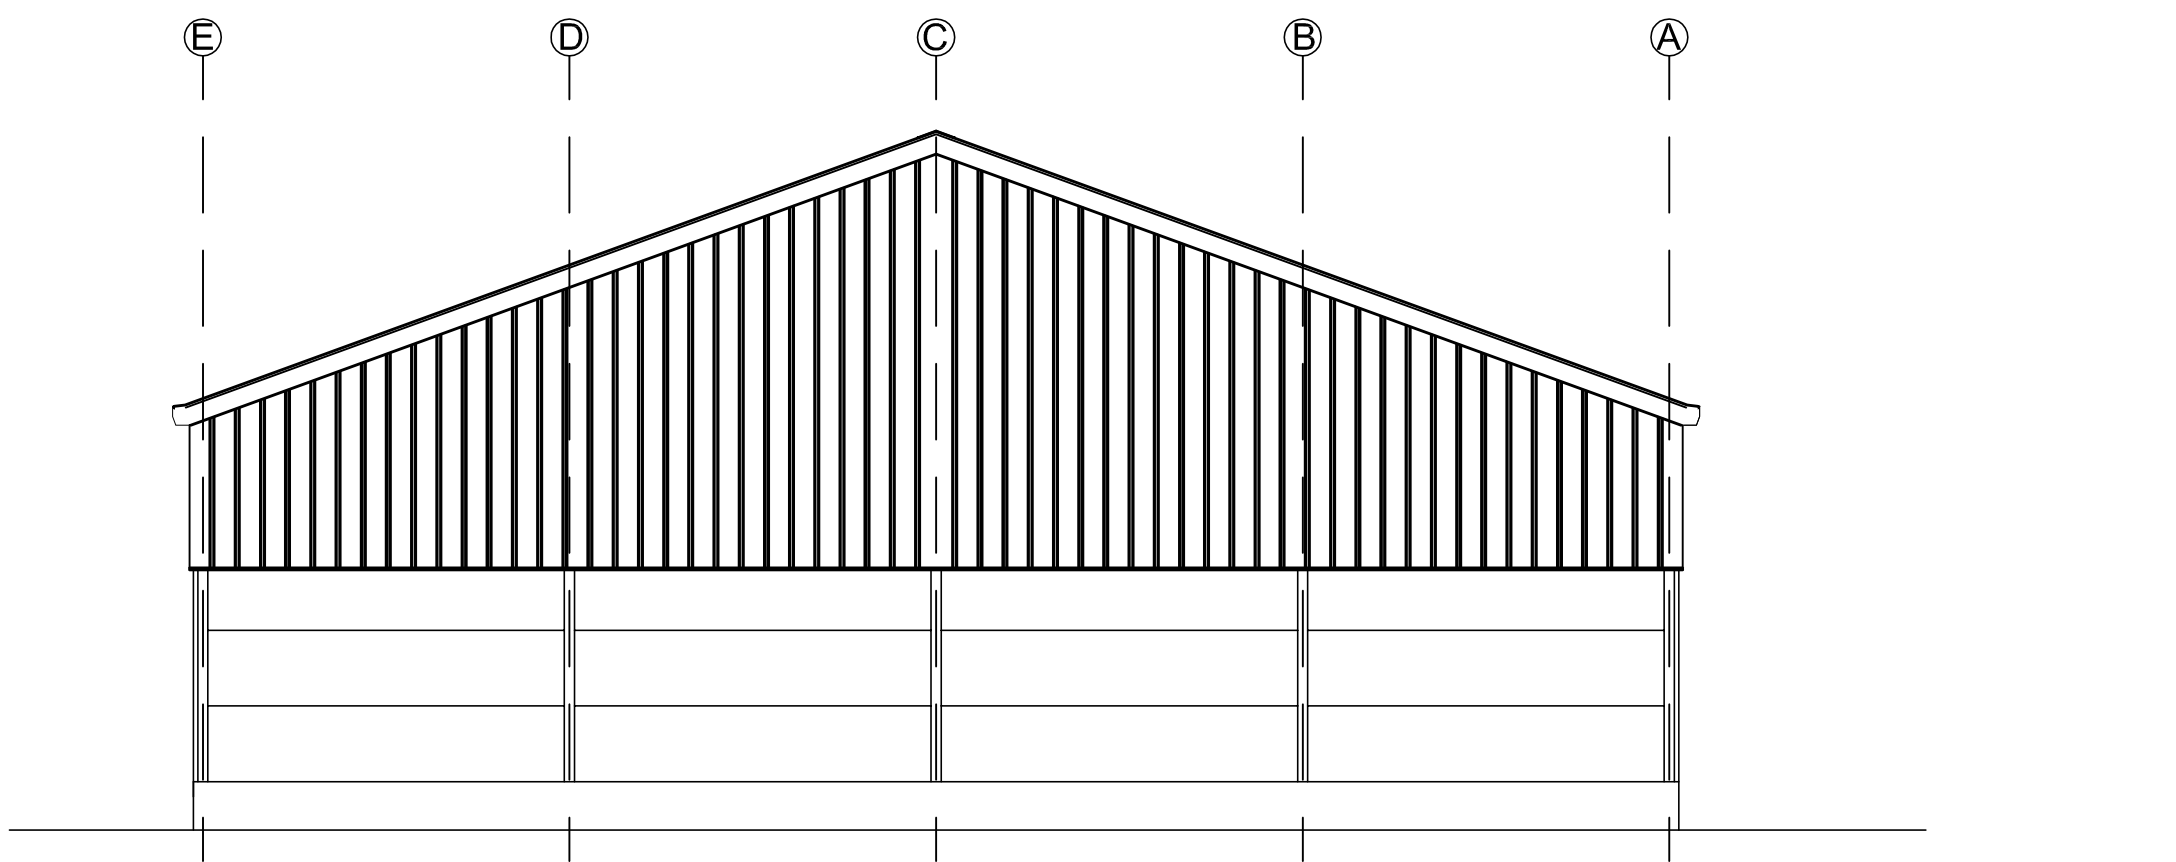



NORTH ELEVATION

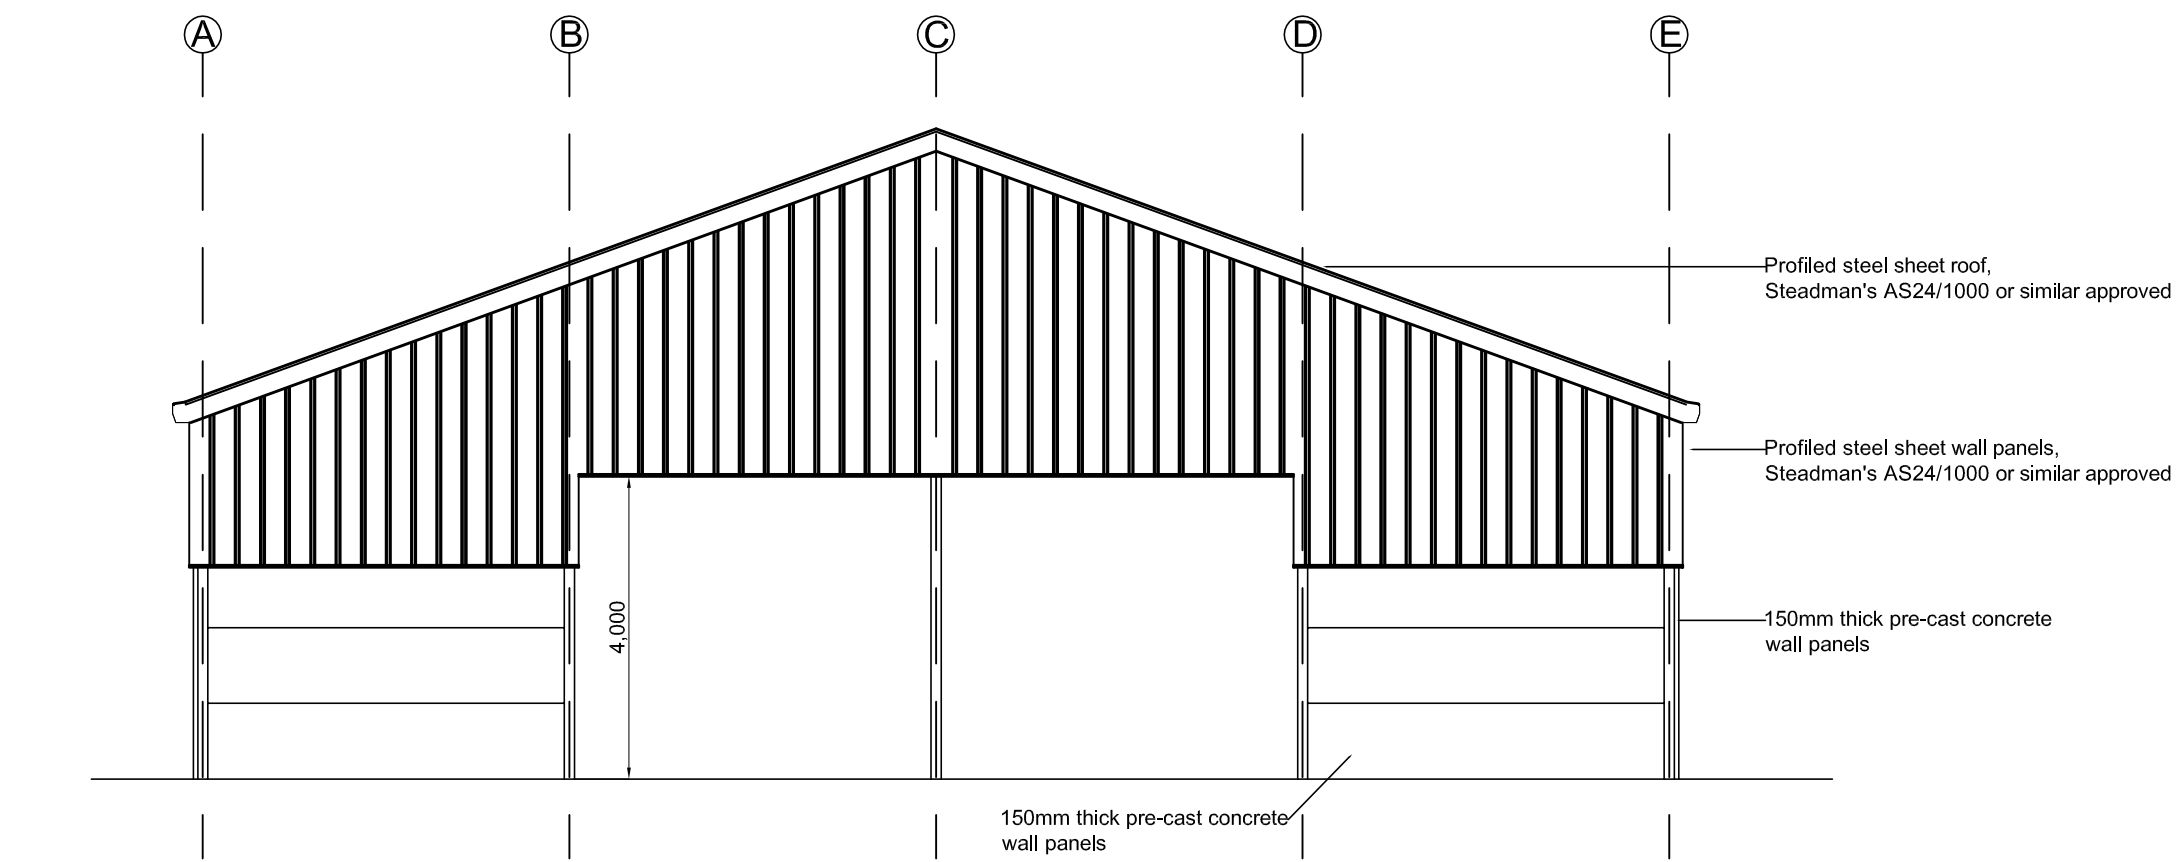

SOUTH ELEVATION

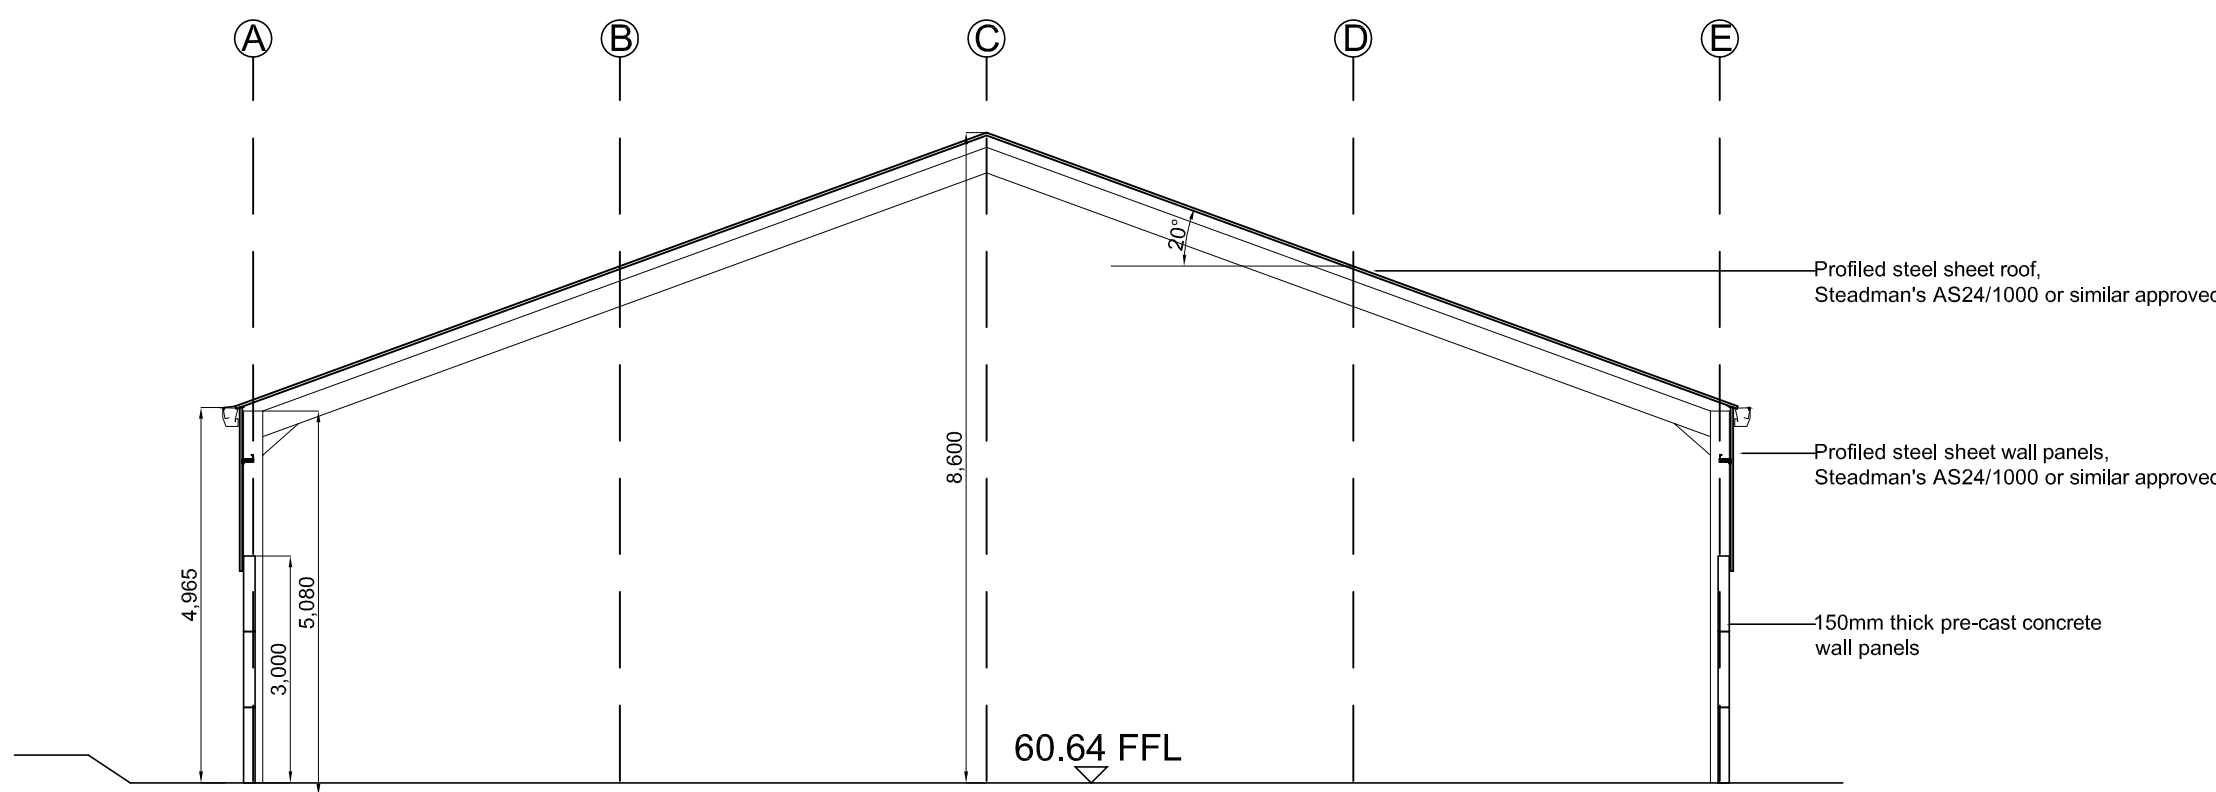

TYPICAL SECTION

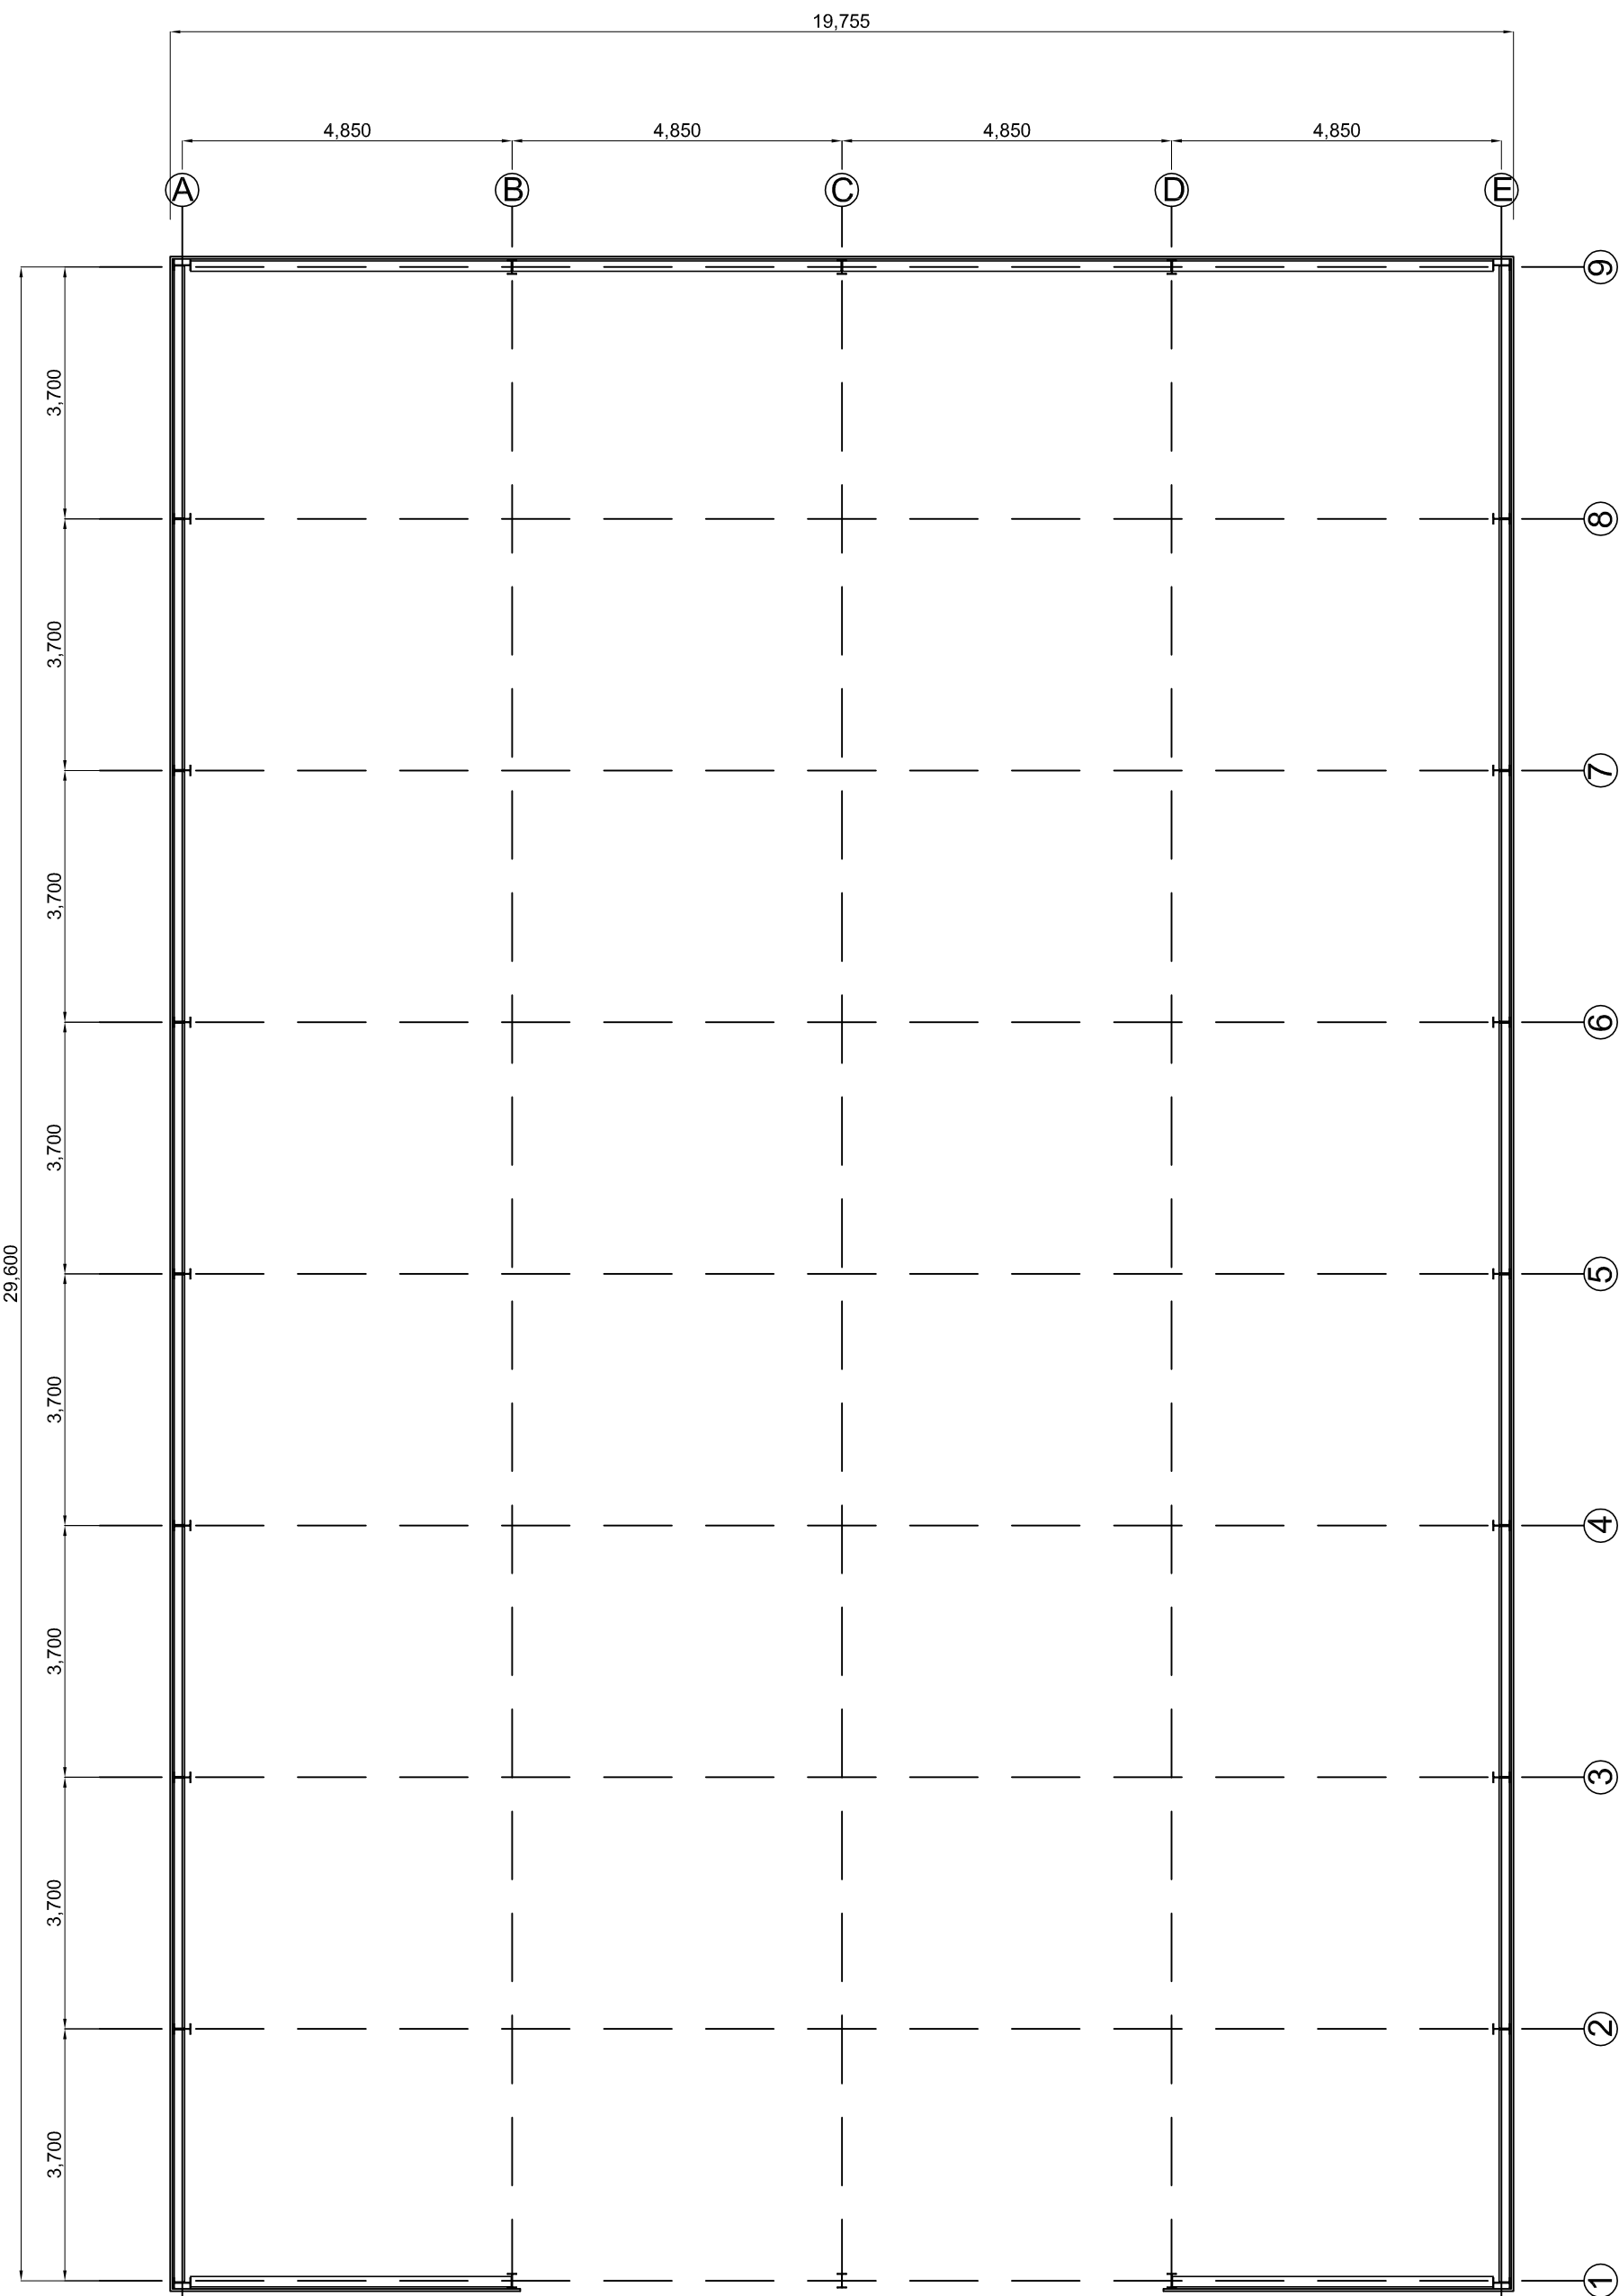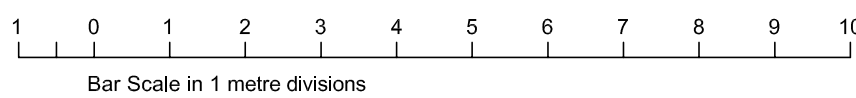

PLAN AS PROPOSED



Description	Rev	Date	By
AJH ASSOCIATES			
21 Deanfield Court Lancs BB7 1QS			
Tel: 01200 429907 e-mail: info@ajh-associates.co.uk www.ajh-associates.co.uk			
Client	Scale		
EMPRESS FENCING LTD	1:200 @ A1		
Project	Date		
PROPOSED NEW AGRICULTURAL UNIT TO LAND AT EASTHAM HOUSE FARM DD7 9PH	2010		
	By		
	JP		
Description	Paper Size		
PLAN & ELEVATIONS AS PROPOSED	A1		
	No.		
	202		
DO NOT SCALE THIS DRAWING. CHECK ALL DIMENSIONS ON SITE.			
THIS DRAWING IS PROTECTED BY COPYRIGHT. IT MAY NOT BE REPRODUCED IN ANY FORM OR BY ANY MEANS FOR ANY PURPOSE, WITHOUT GAINING PRIOR WRITTEN PERMISSION FROM AJH ASSOCIATES			