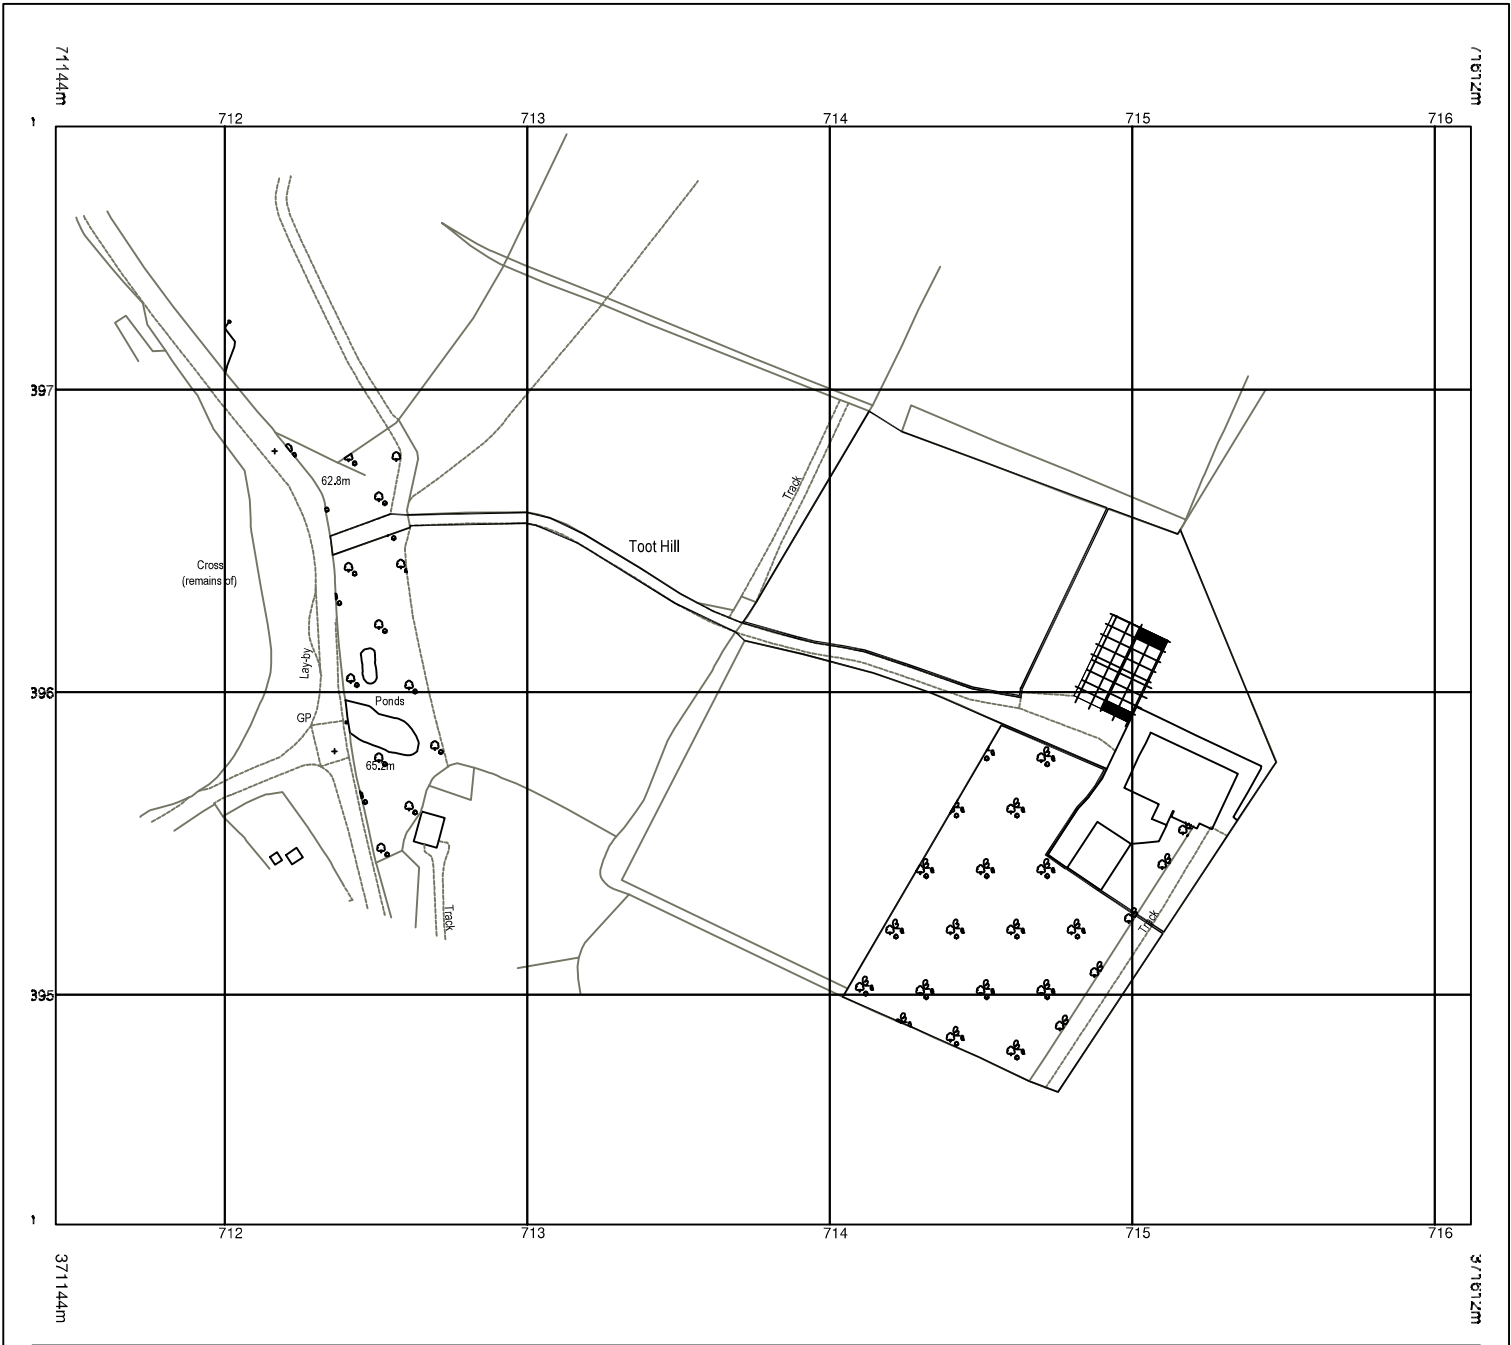


● Crown copyright and database rights 2020 OS 100035409
Reproduction in whole or in part is prohibited
without the permission of Ordnance Survey.

Not building registered
Not the council, Not the owner

Drawn by
Date
By

10.07.20
10.05.20
JP

AJH ASSOCIATES

Chartered Building Surveyors

21 Beaufield Court
Chilworth
Leam 307 9P

Tel: 01923 40997
E-mail: info@ajh-associates.co.uk
www.ajh-associates.co.uk

Client EMPRESS FENCING LTD	Scale 1:2500 @ A4
Project PROPOSED NEW AGRICULTURAL UNIT LAND AT EASTHAM HOUSE FARM BB7 9PH	Date MAY 2020
Drawn by LOCATION PLAN	By JP
Check TH.	303 / B

DO NOT SCALE THIS DRAWING. CHECK ALL DIMENSIONS ON SITE

THIS DRAWING IS PROVIDED BY OR FOR THE USE OF THE CLIENT. IT MAY NOT BE REPRODUCED IN ANY FORM OR BY ANY MEANS FOR ANY PURPOSE, WITHOUT OBTAINING THE WRITTEN PERMISSION FROM AJH ASSOCIATES