
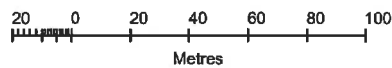


31202010389

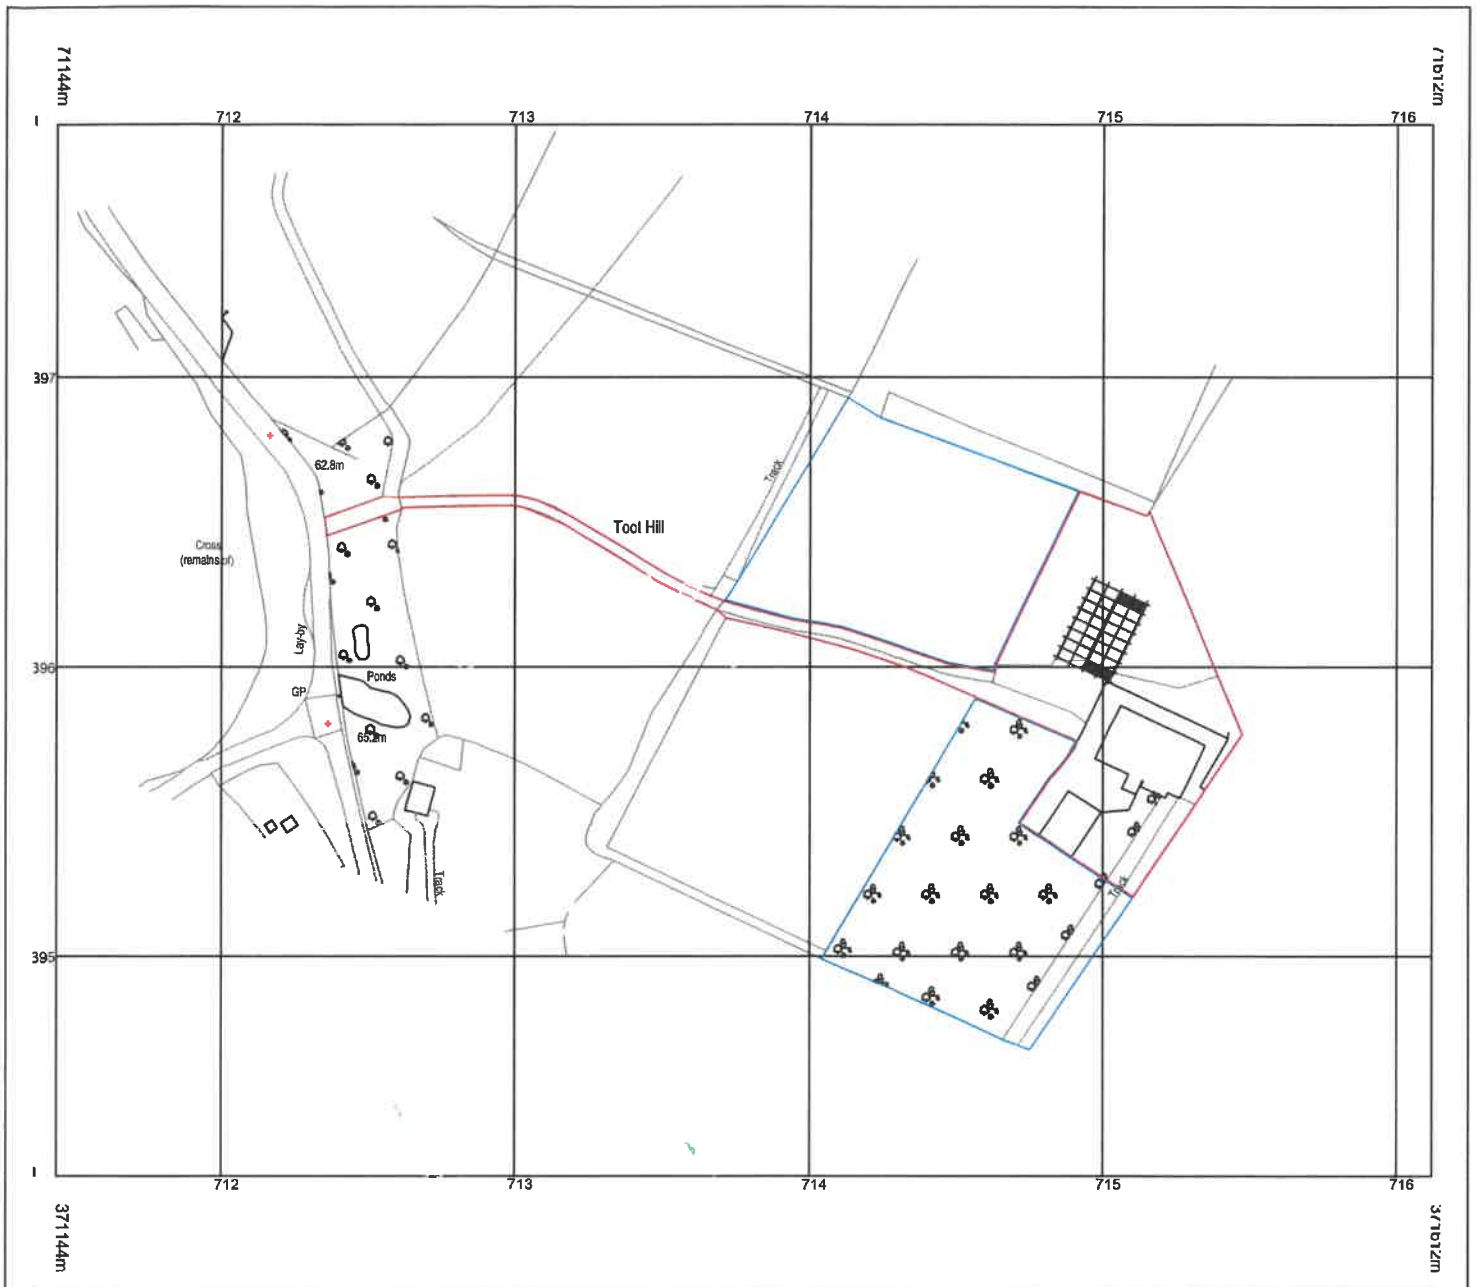

© Crown copyright and database rights 2020 OS 100035409

Reproduction in whole or in part is prohibited
without the permission of Ordnance Survey.

Rev		Date	
Description		Rev	

AJH ASSOCIATES

Chartered Building Surveyors

21 Donfield Court
Gillingham
Kent ME7 5JG
Tel: 01843 828877
e-mail: info@ajh-associates.co.uk
www.ajh-associates.co.uk

Client CHIFFESS FENCINGS LTD		Scale 1:2500 @ A4	
Project PROPOSED NEW AGRICULTURAL UNIT LAND AT EASTHAM HOUSE FARM B3751TH		Date MAY 2020	
Description LOCATION PLAN		By JP	
DO NOT SCALE THIS DRAWING. CHECK ALL DIMENSIONS ON SITE		Checked TM.	
THIS DRAWING IS PROVIDED BY COPYRIGHT. IT MAY NOT BE REPRODUCED IN ANY FORM OR BY ANY MEANS FOR ANY PURPOSE, WITHOUT GAINING PRIOR WRITTEN PERMISSION FROM AJH ASSOCIATES		No. 303 / A	