


H.M. LAND REGISTRY		TITLE NUMBER	
		LA619470	
ORDNANCE SURVEY PLAN REFERENCE	SD 7644	SECTION B	Scale 1/1250 Enlarged from 1/2500
COUNTY LANCASHIRE	DISTRICT RIBBLE VALLEY		© Crown copyright 1989

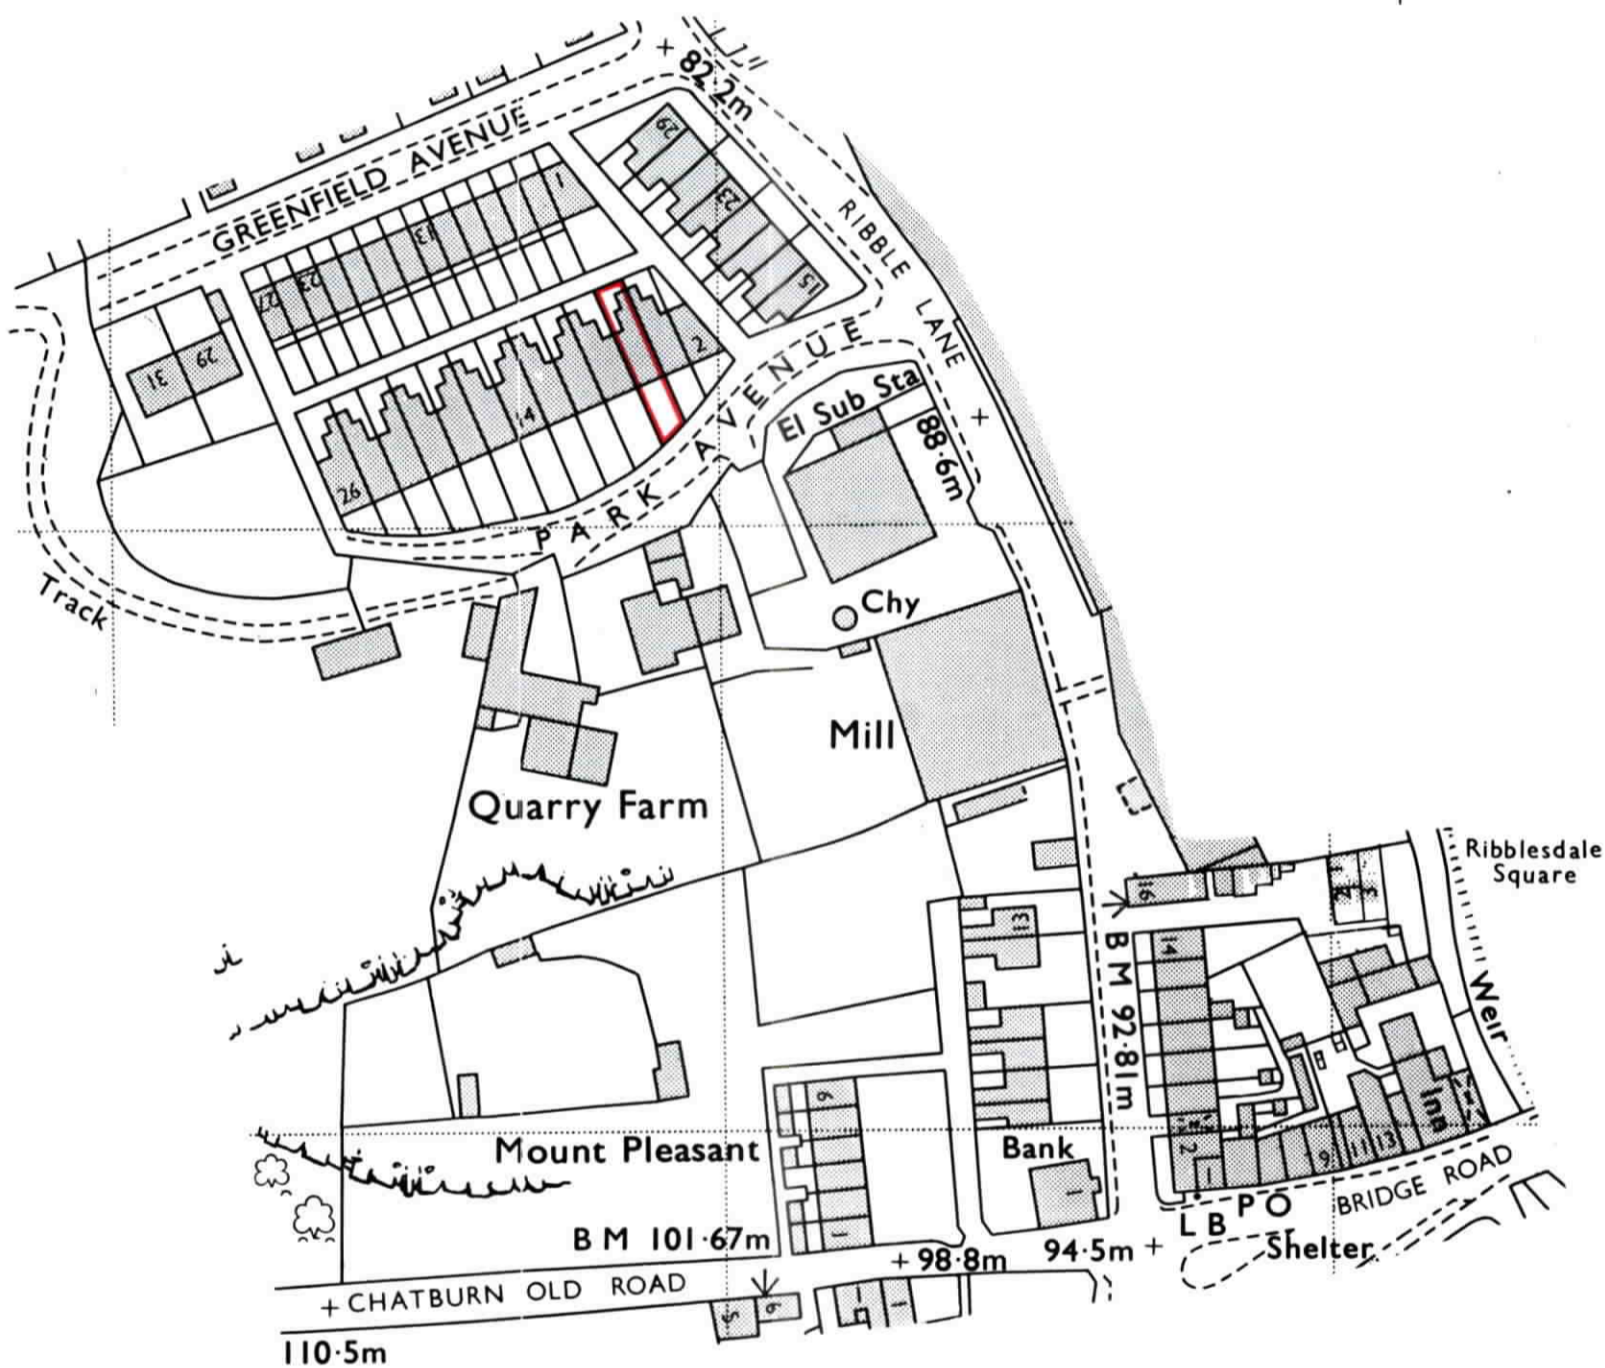

PROPOSED ALTERATIONS  
6 PARK AVENUE  
CHATBURN  
LANCS.  
BB7 4AH

**PD Construction Consultants**

7 Beech Street, Clitheroe, Lancs., BB7 2LL  
Paul Derbyshire Dip.Surv.  
tel: 07976 771297  
email: pdcc@hotmail.co.uk

BLOCK LOCATION PLAN 1:1250 @ A4

**1164 - 101**