



PROPOSED ELEVATIONS

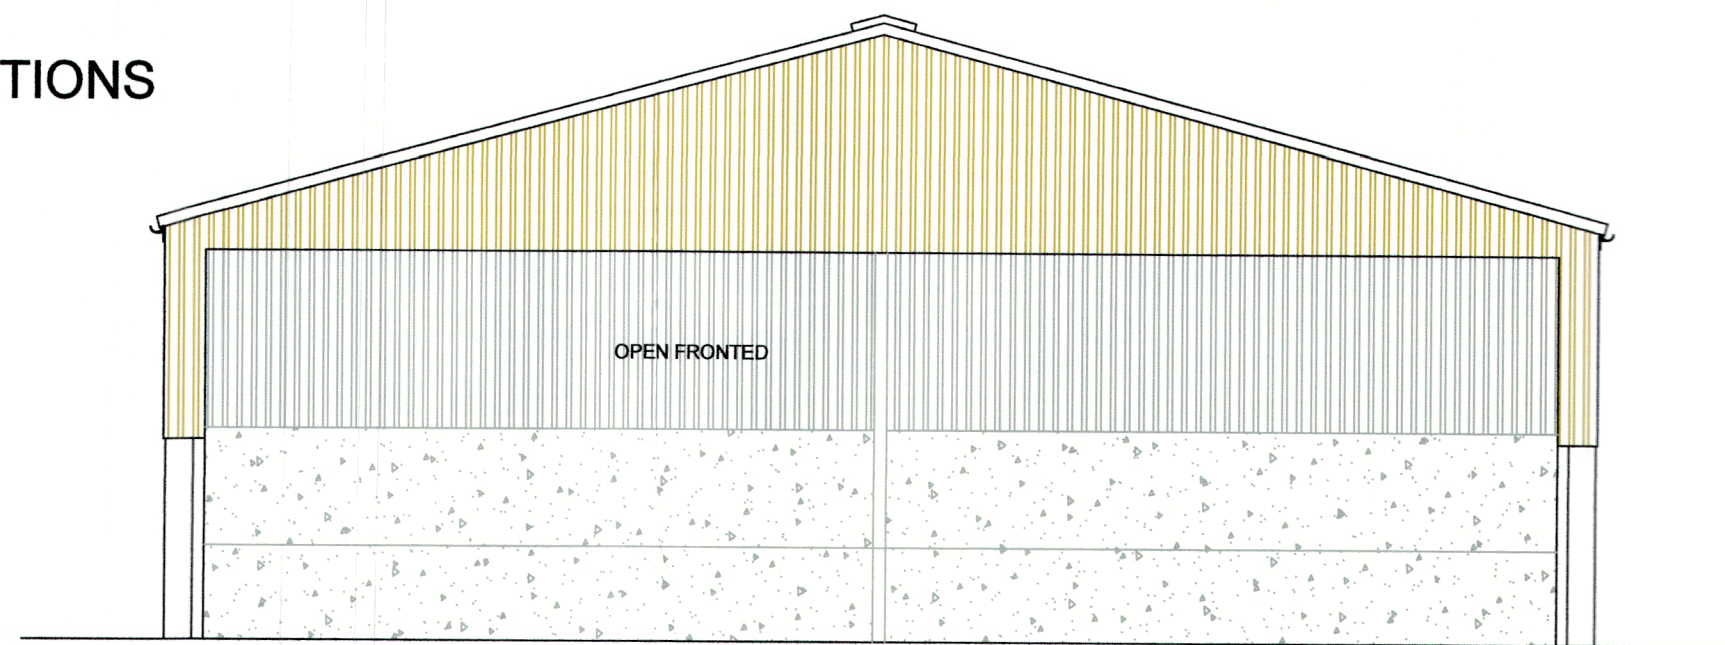

OPEN FRONTED


PROPOSED FRONT ELEVATION (East)

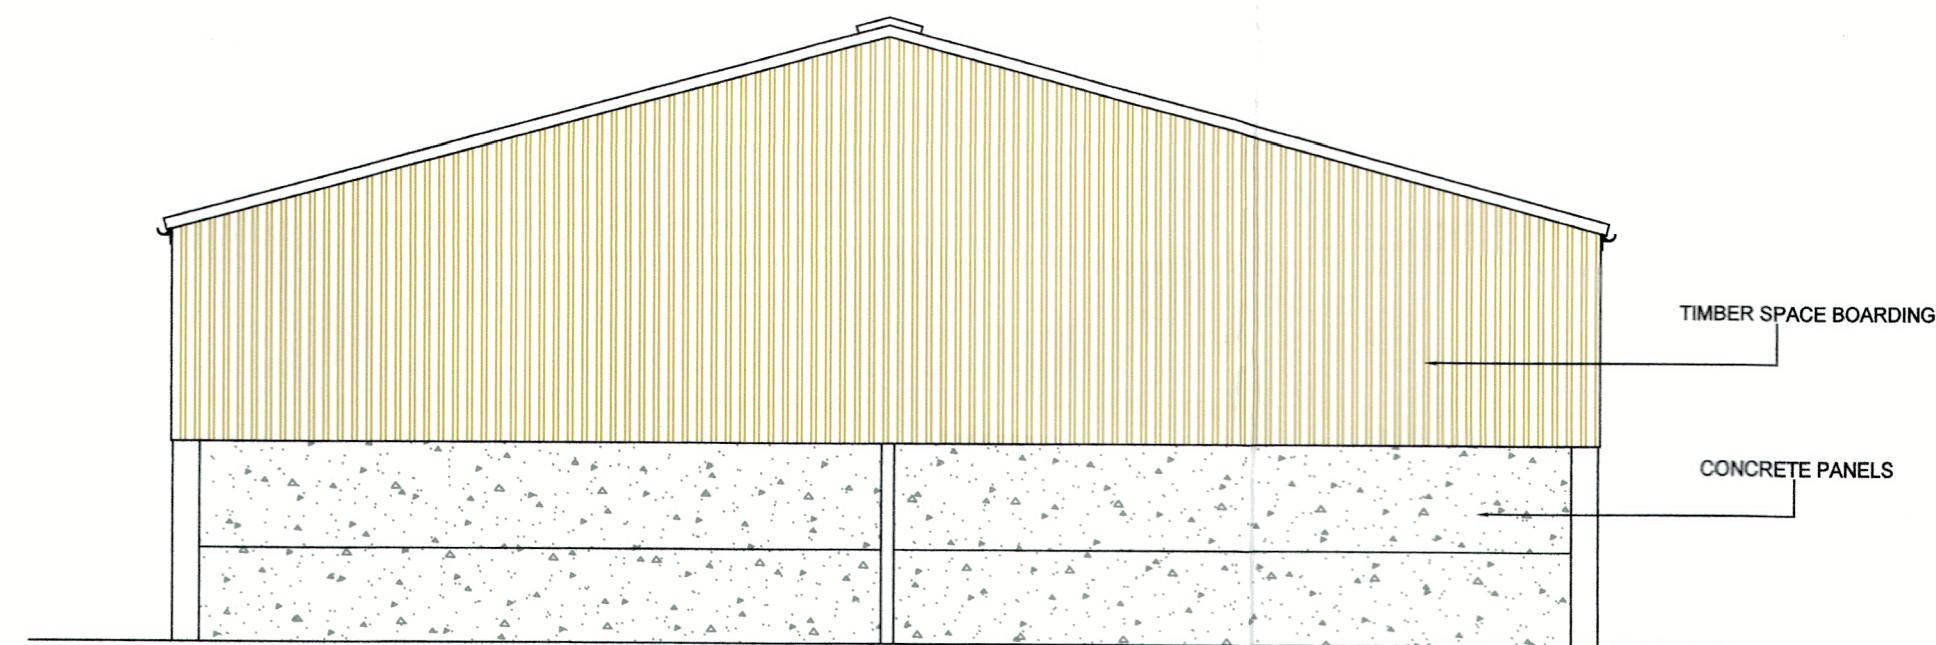

TIMBER SPACE BOARDING

CONCRETE PANELS

PROPOSED REAR ELEVATION (West)

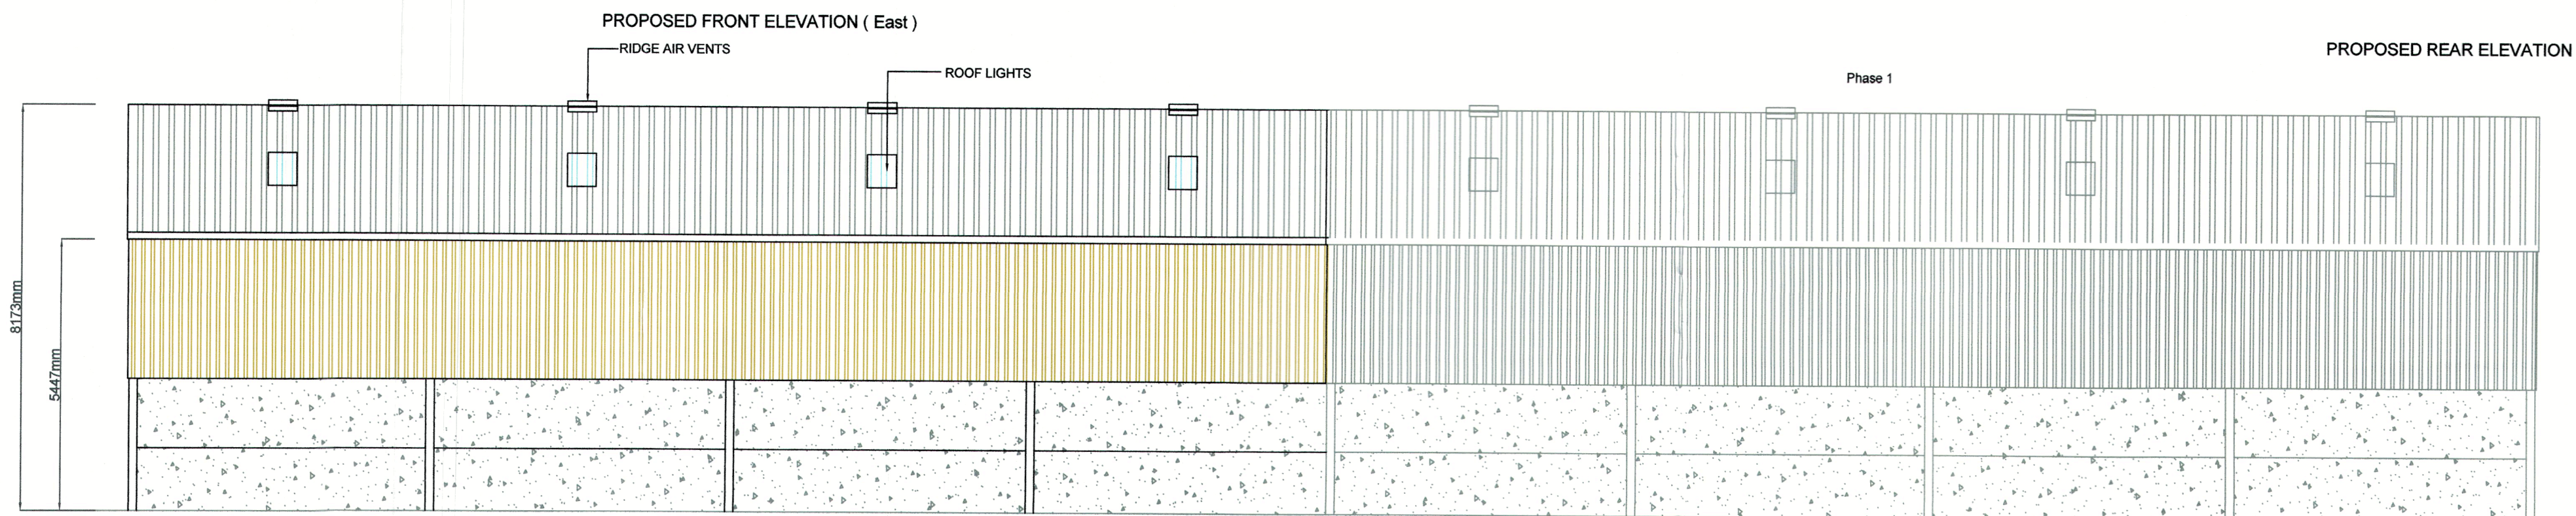


PROPOSED FRONT ELEVATION (East)

RIDGE AIR VENTS

ROOF LIGHTS

Phase 1

8170mm
5447mm

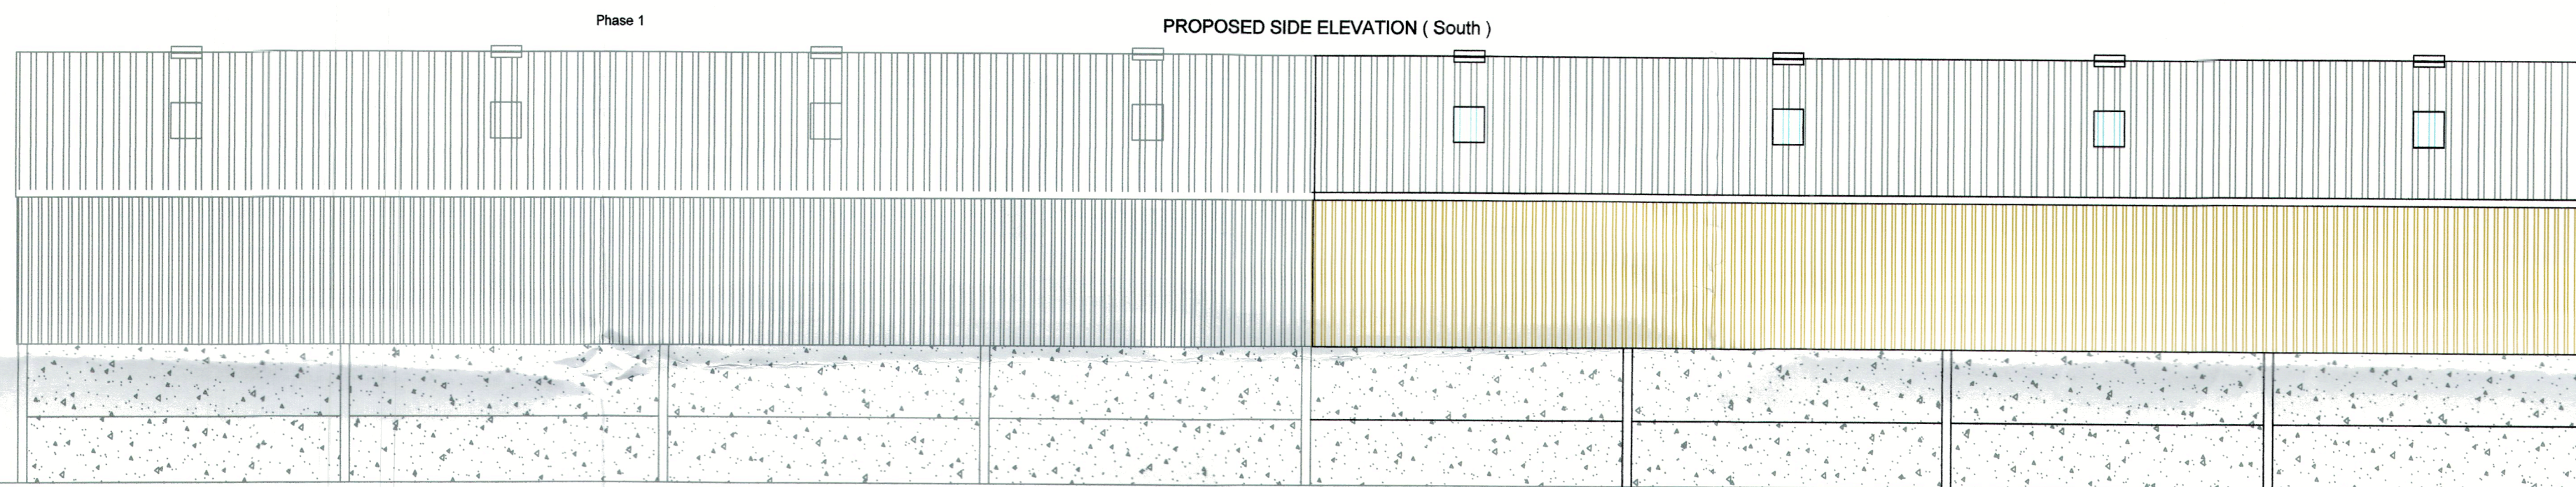


Phase 1

PROPOSED SIDE ELEVATION (South)

PROPOSED SIDE ELEVATION (North)

PROPOSED PLAN

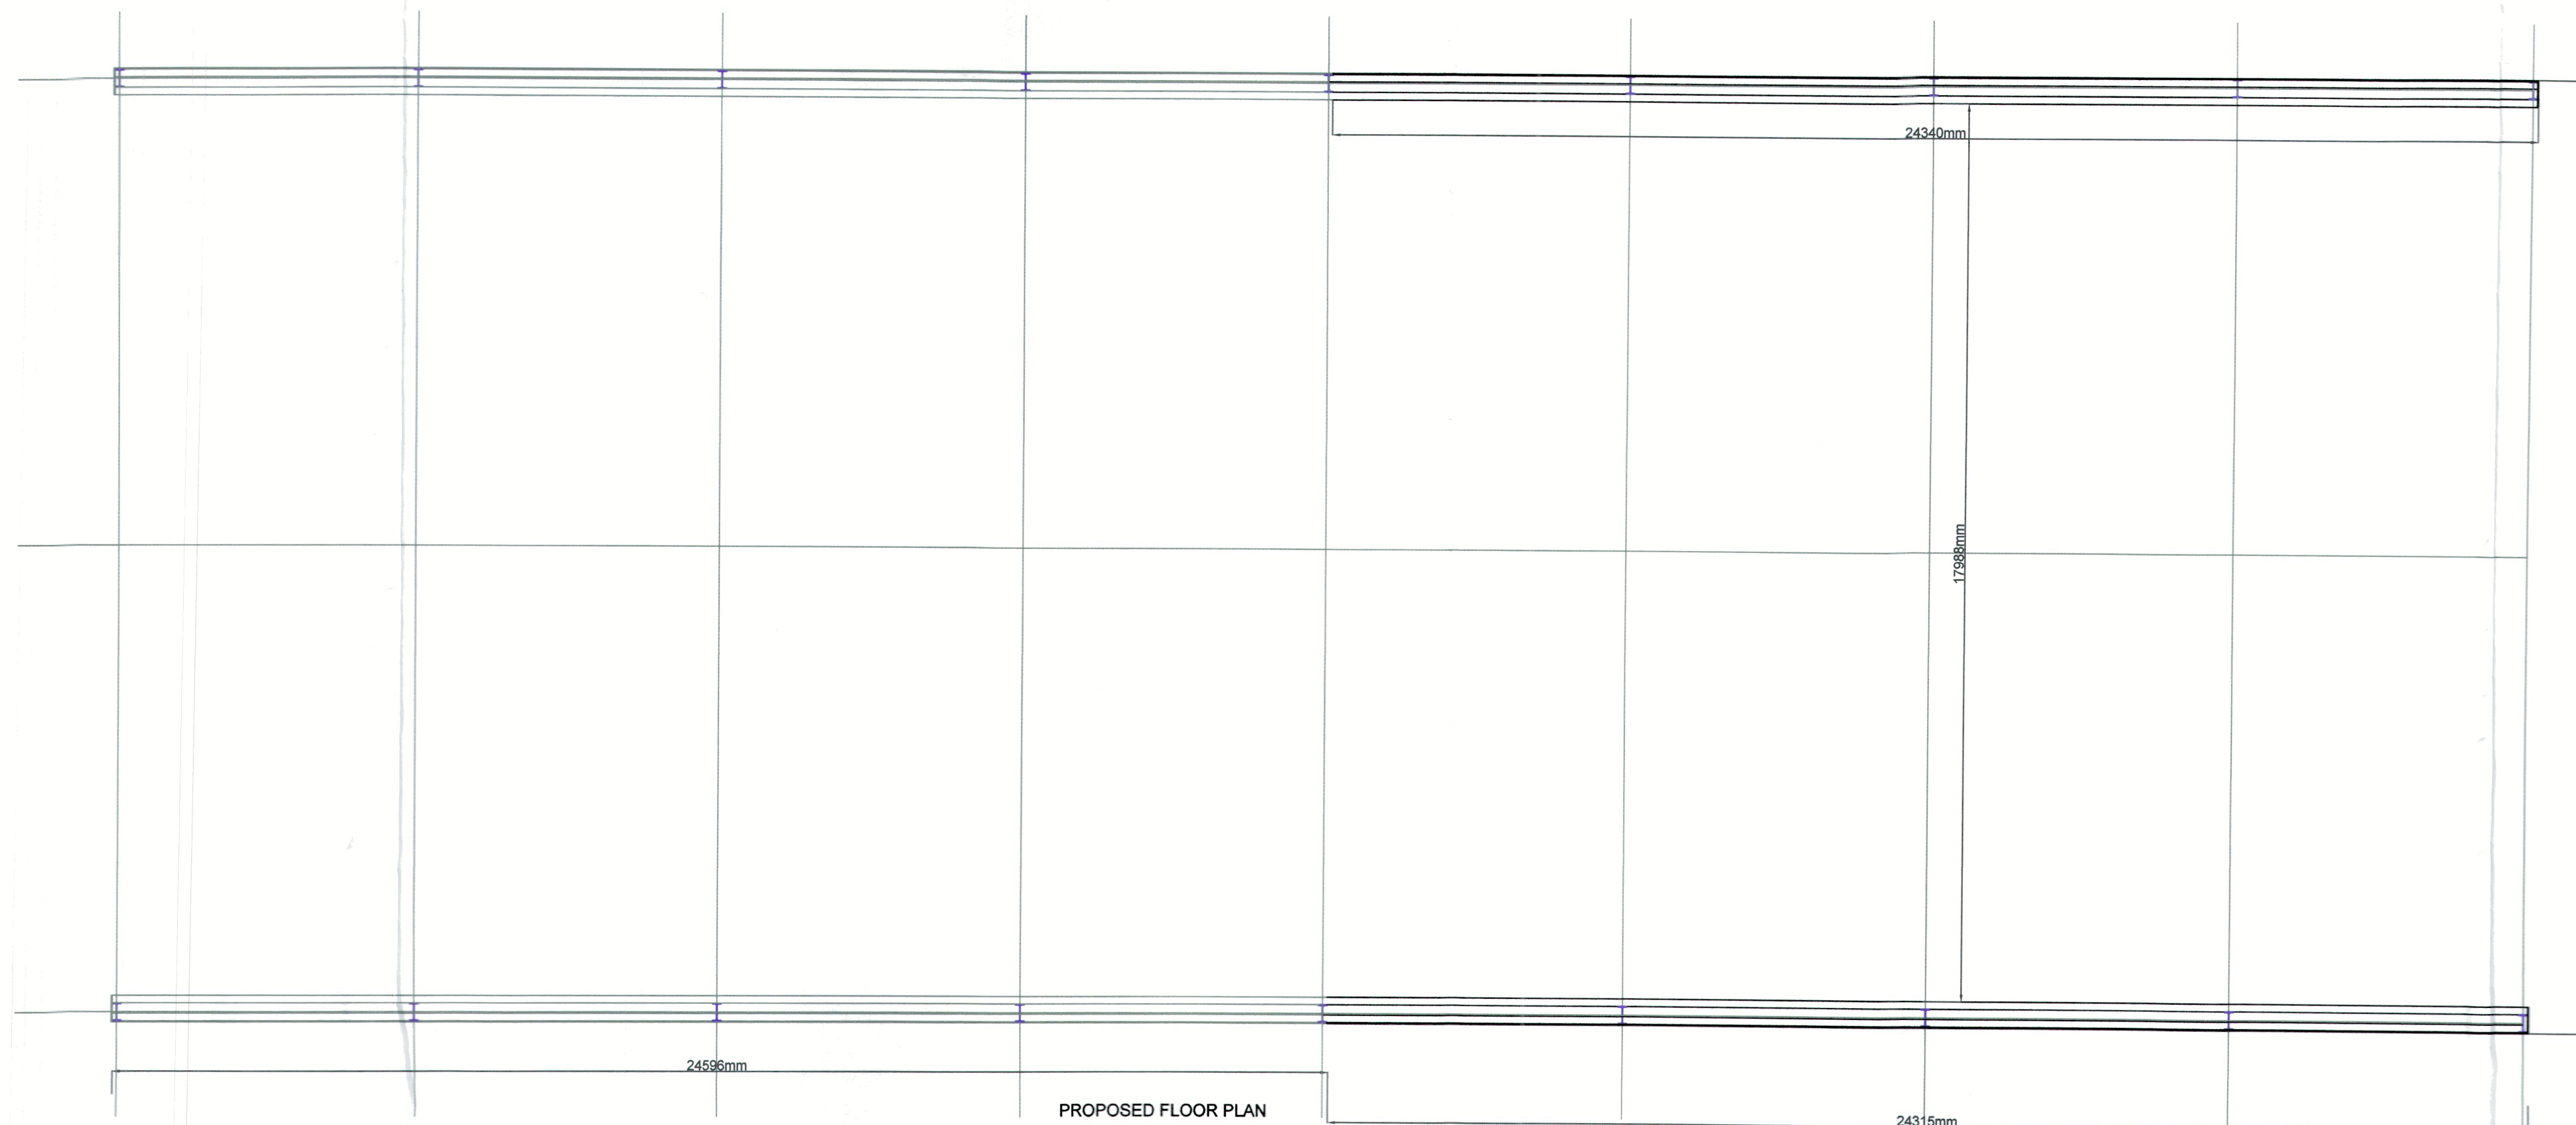

PROPOSED FLOOR PLAN

**J.HADFIELD.
ENGINEERING, SURVEYING.**

Orange House, Chipping, Lancashire, PR8 6EQ.
Tel 07740 423000.

Clients Details,
Messers J. STOTT & Son.

Project Details,
PROPOSED PLAN & ELEVATIONS
PHASE 2 - PROPOSED MANURE STORE

Project Address,
LAUND FARM,
BOWLAND with LEAGRAM,
CHIPPING
LANCASHIRE

Project Number, 482/204	Date, APR/2020	Scale, 1:100	By, JH
----------------------------	-------------------	-----------------	-----------

DO NOT SCALE THIS DRAWING. CHECK ALL DIMENSIONS ON SITE.

THIS DRAWING IS PROTECTED BY COPYRIGHT. IT MAY NOT BE REPRODUCED IN ANY FORM OR BY ANY MEANS FOR ANY PURPOSE, WITHOUT EXPRESS WRITTEN PERMISSION FROM J.HADFIELD, ENGINEERING, SURVEYING.

SCALE = 1:100