




PROPOSED ELEVATIONS

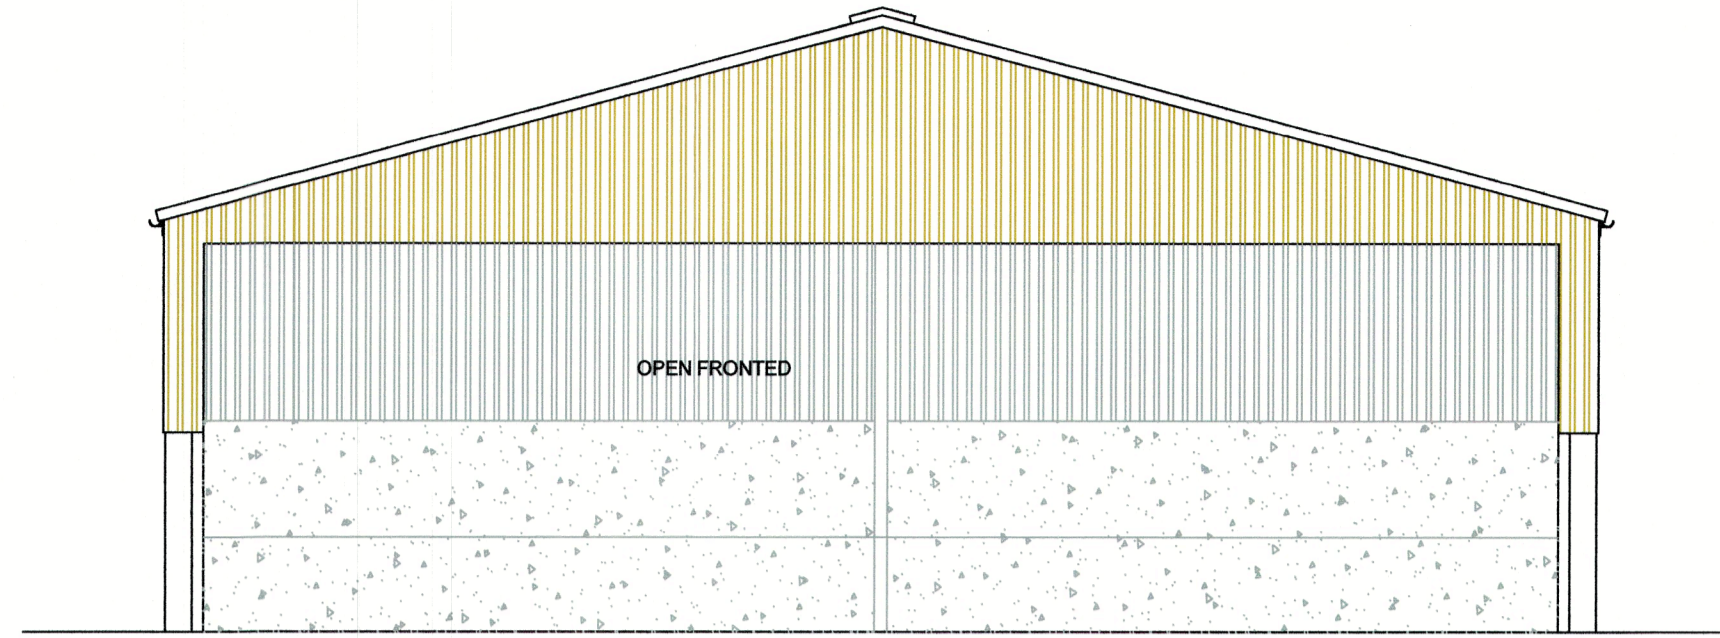


PROPOSED FRONT ELEVATION (East)

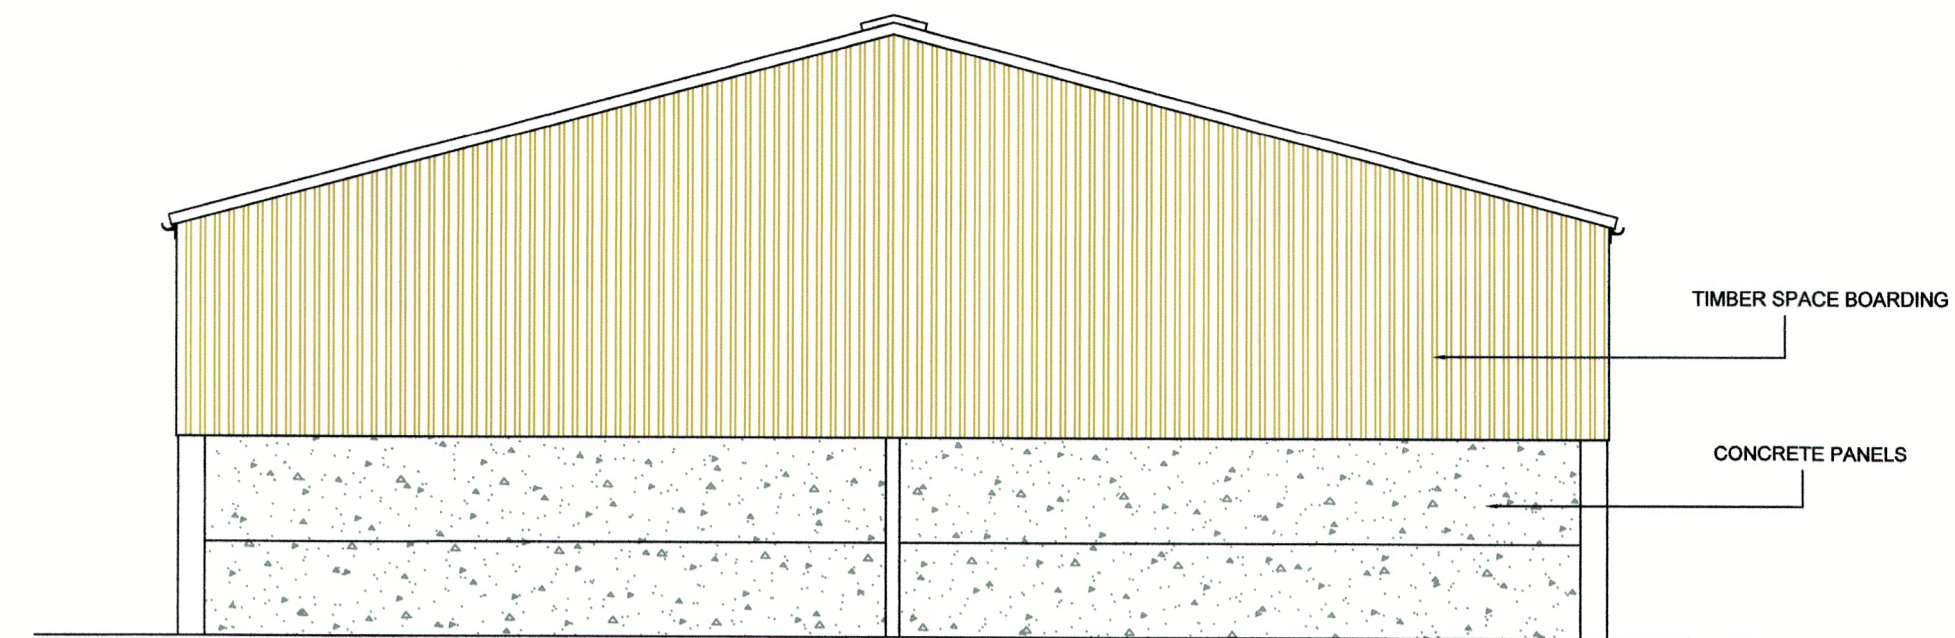

PROPOSED REAR ELEVATION (West)

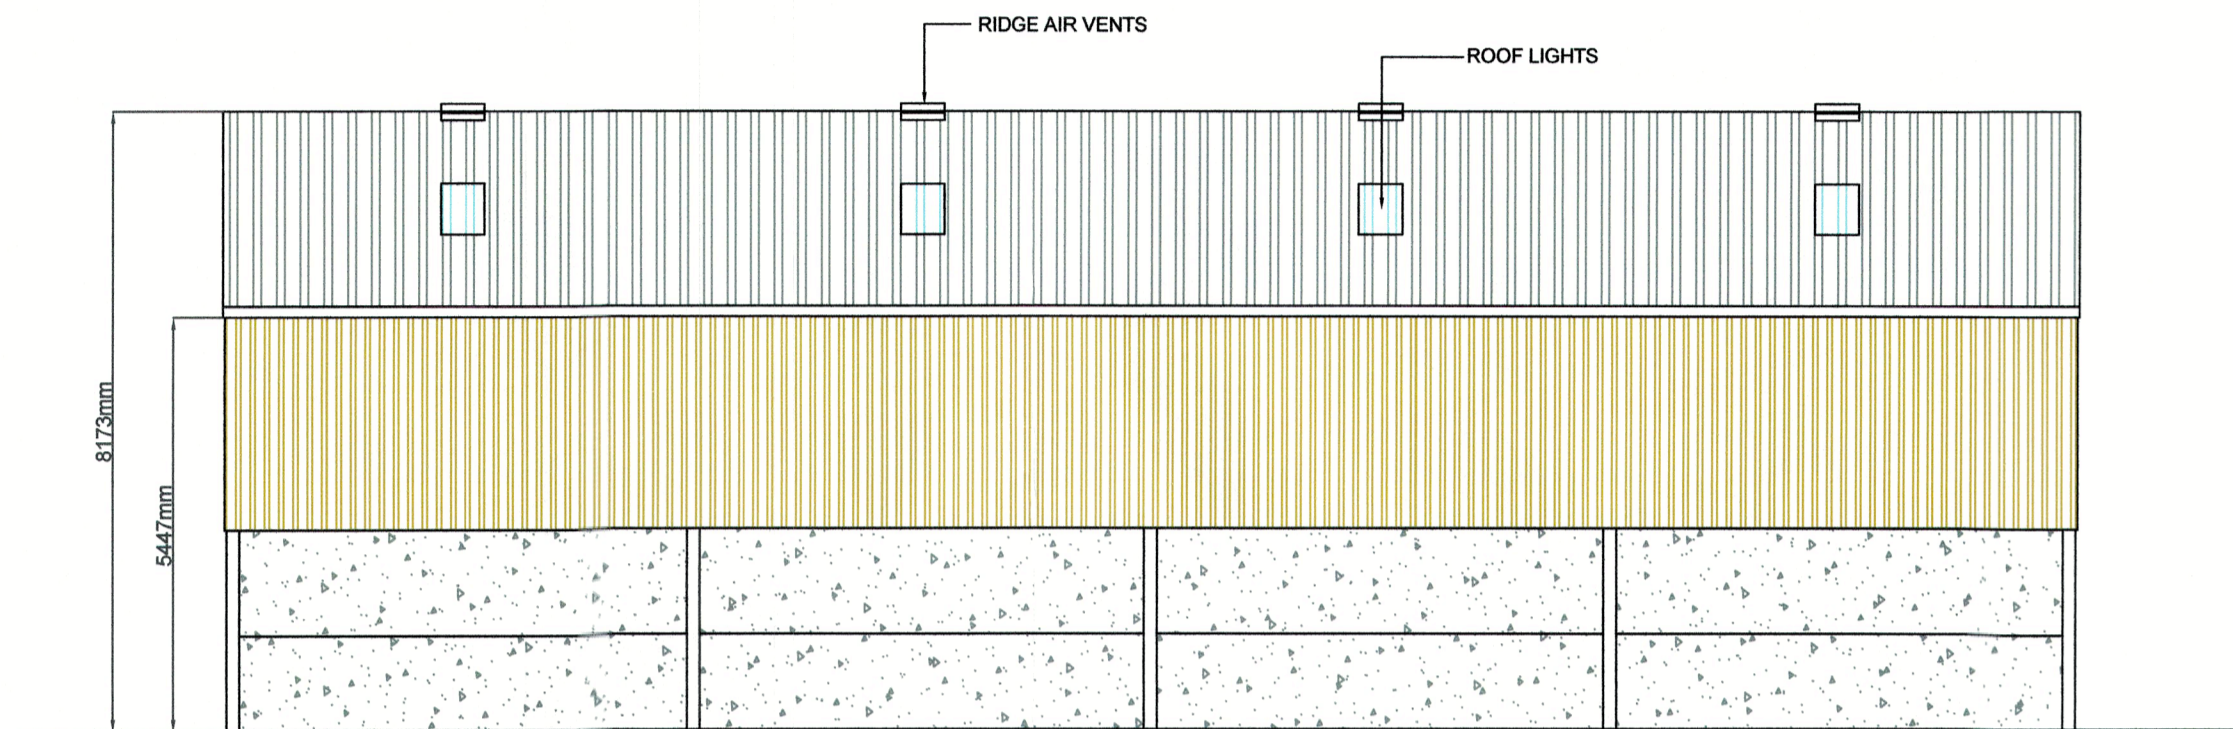


PROPOSED SIDE ELEVATION (South)

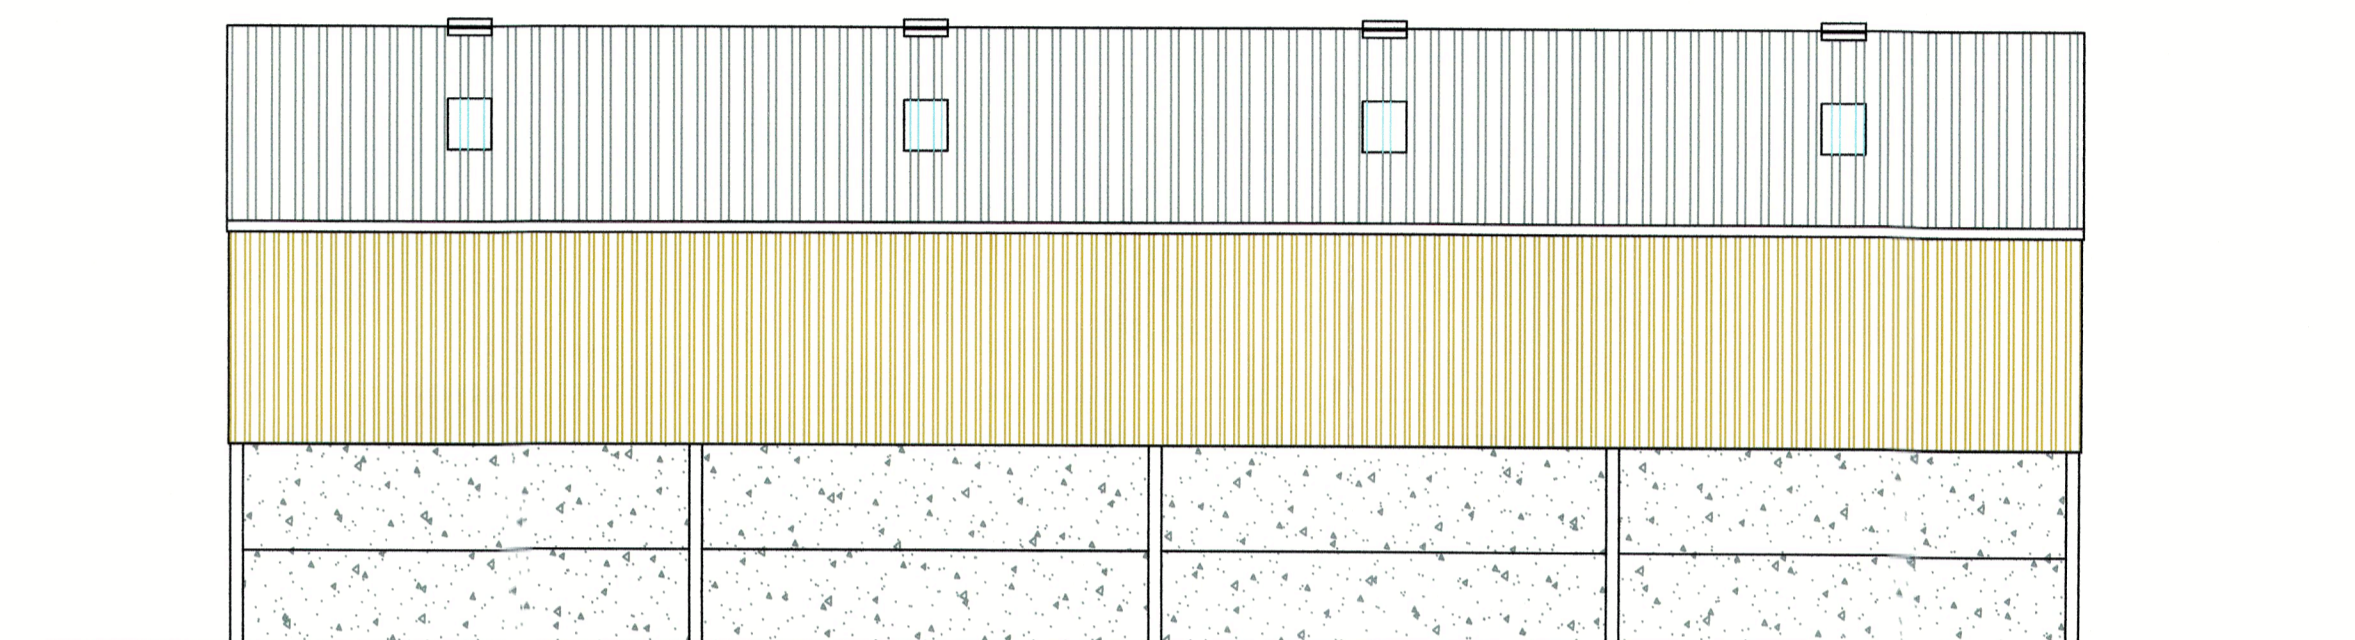


PROPOSED SIDE ELEVATION (North)

PROPOSED PLAN

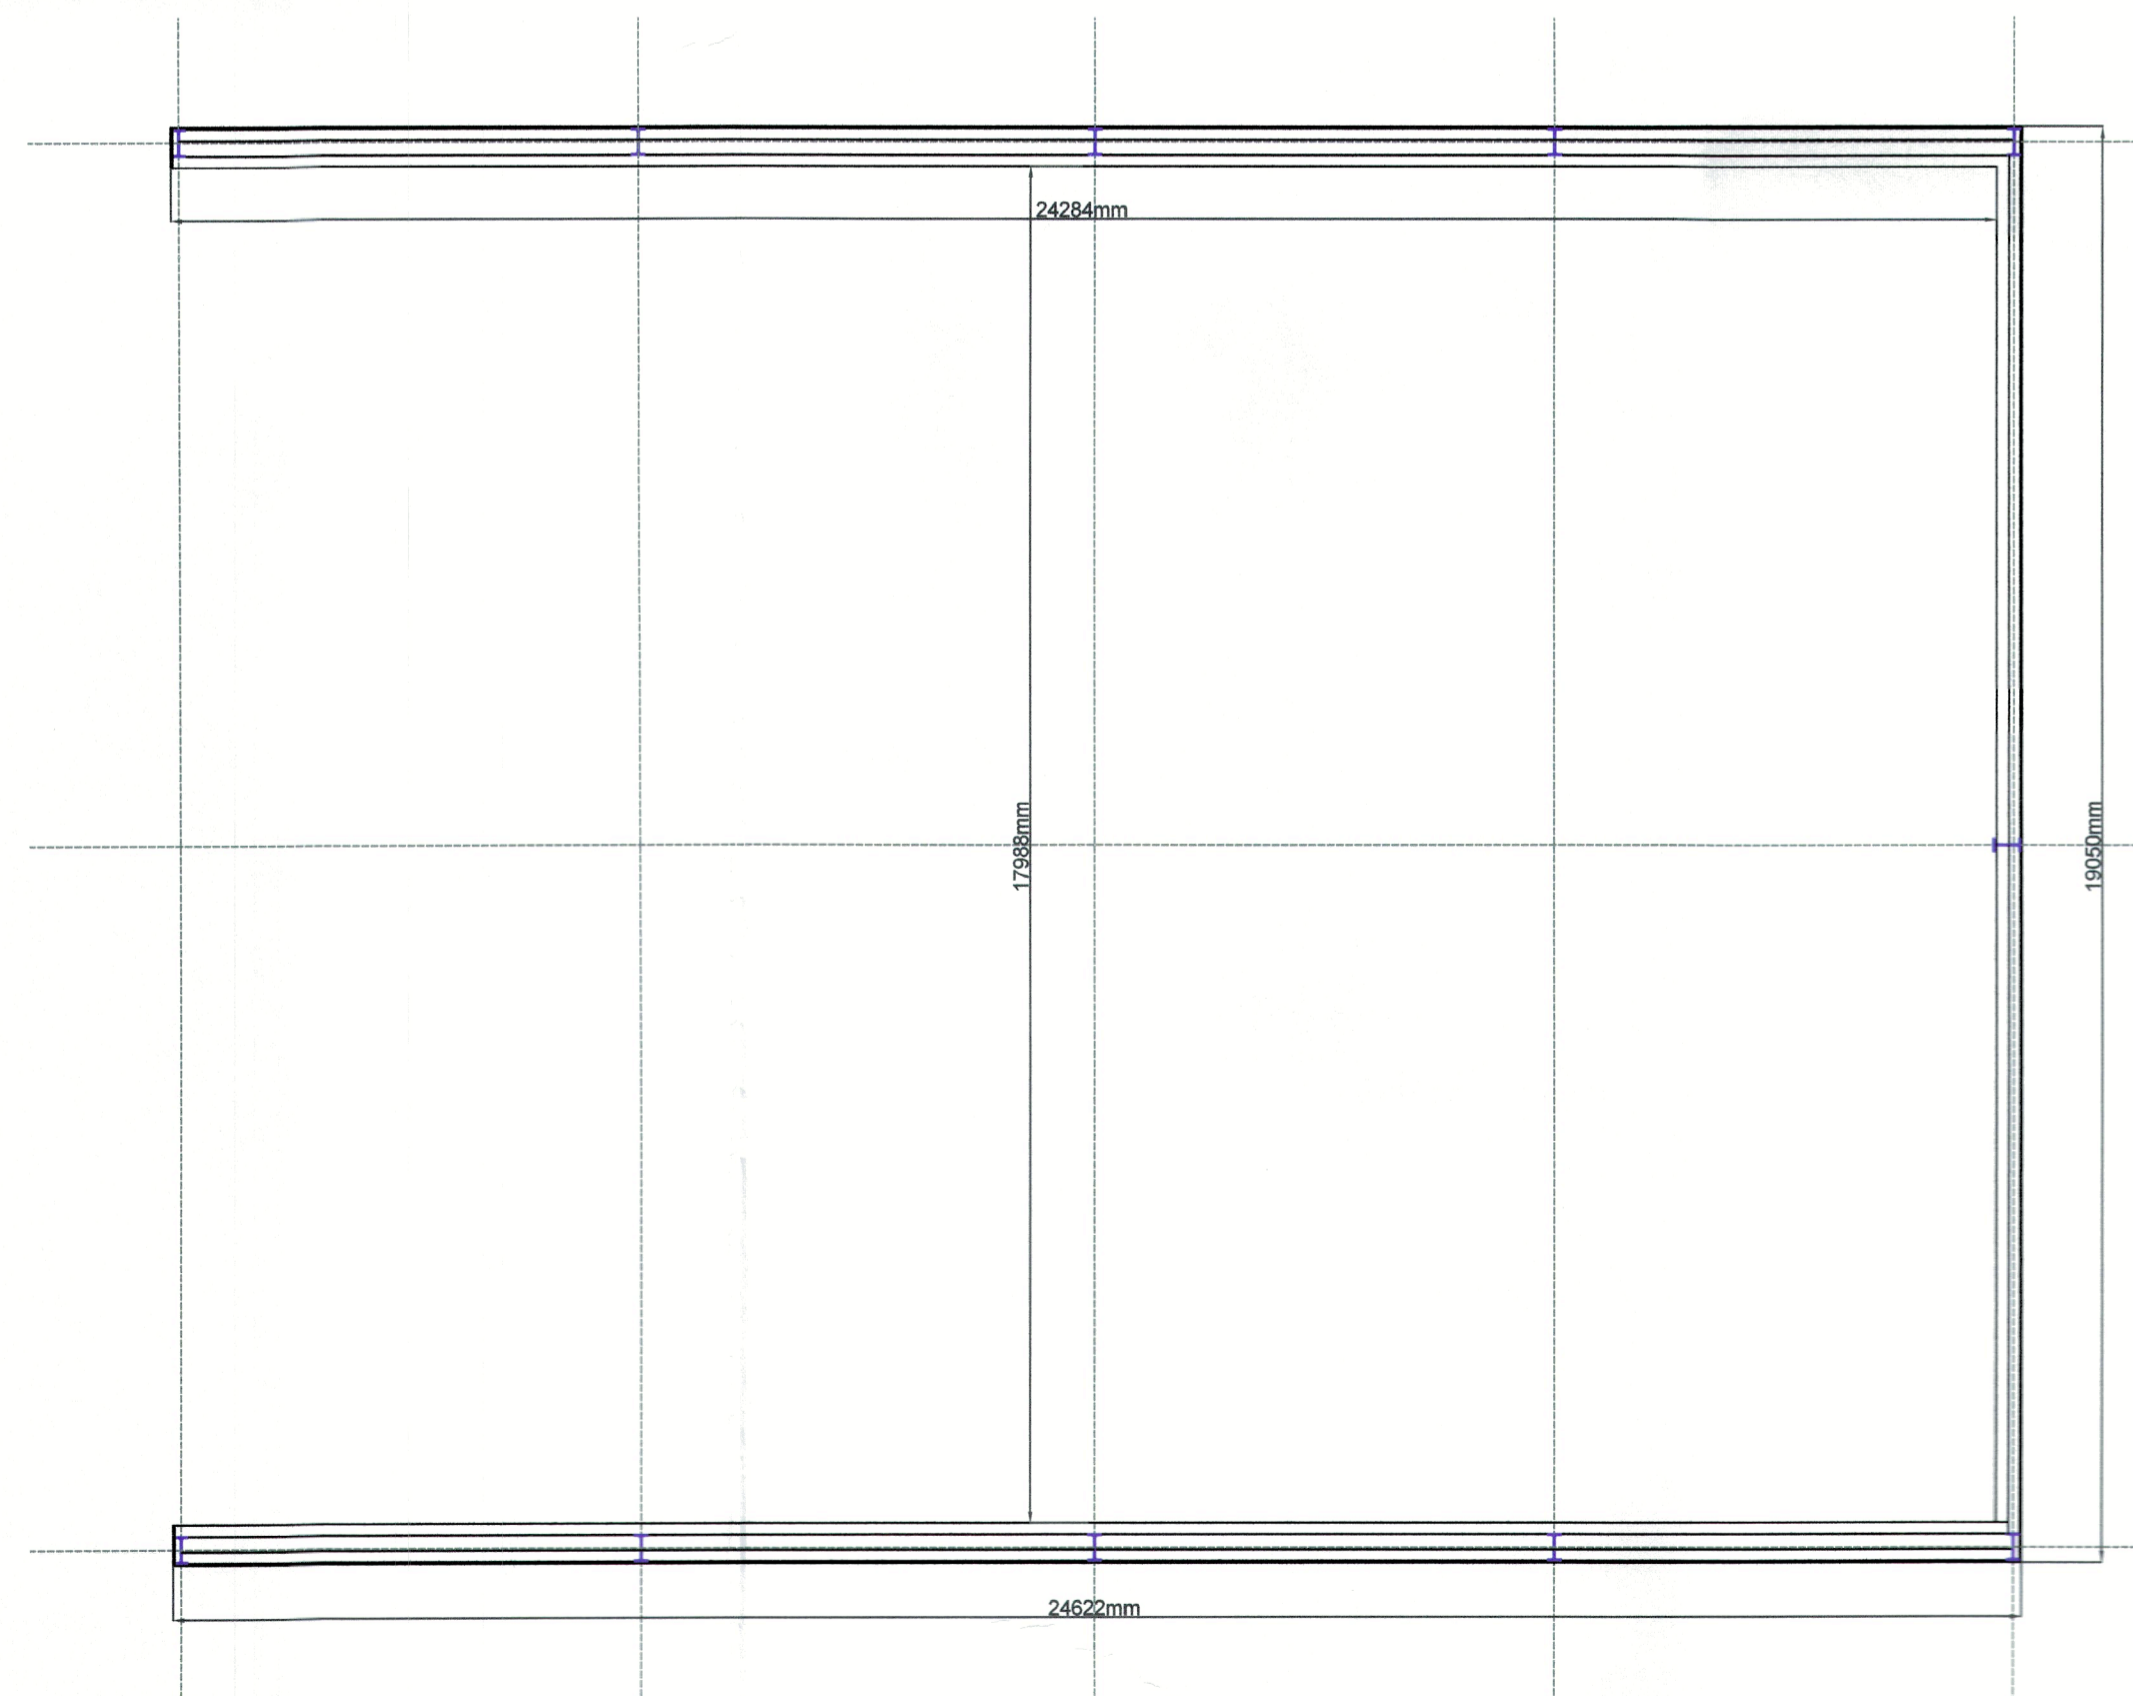

PROPOSED FLOOR PLAN

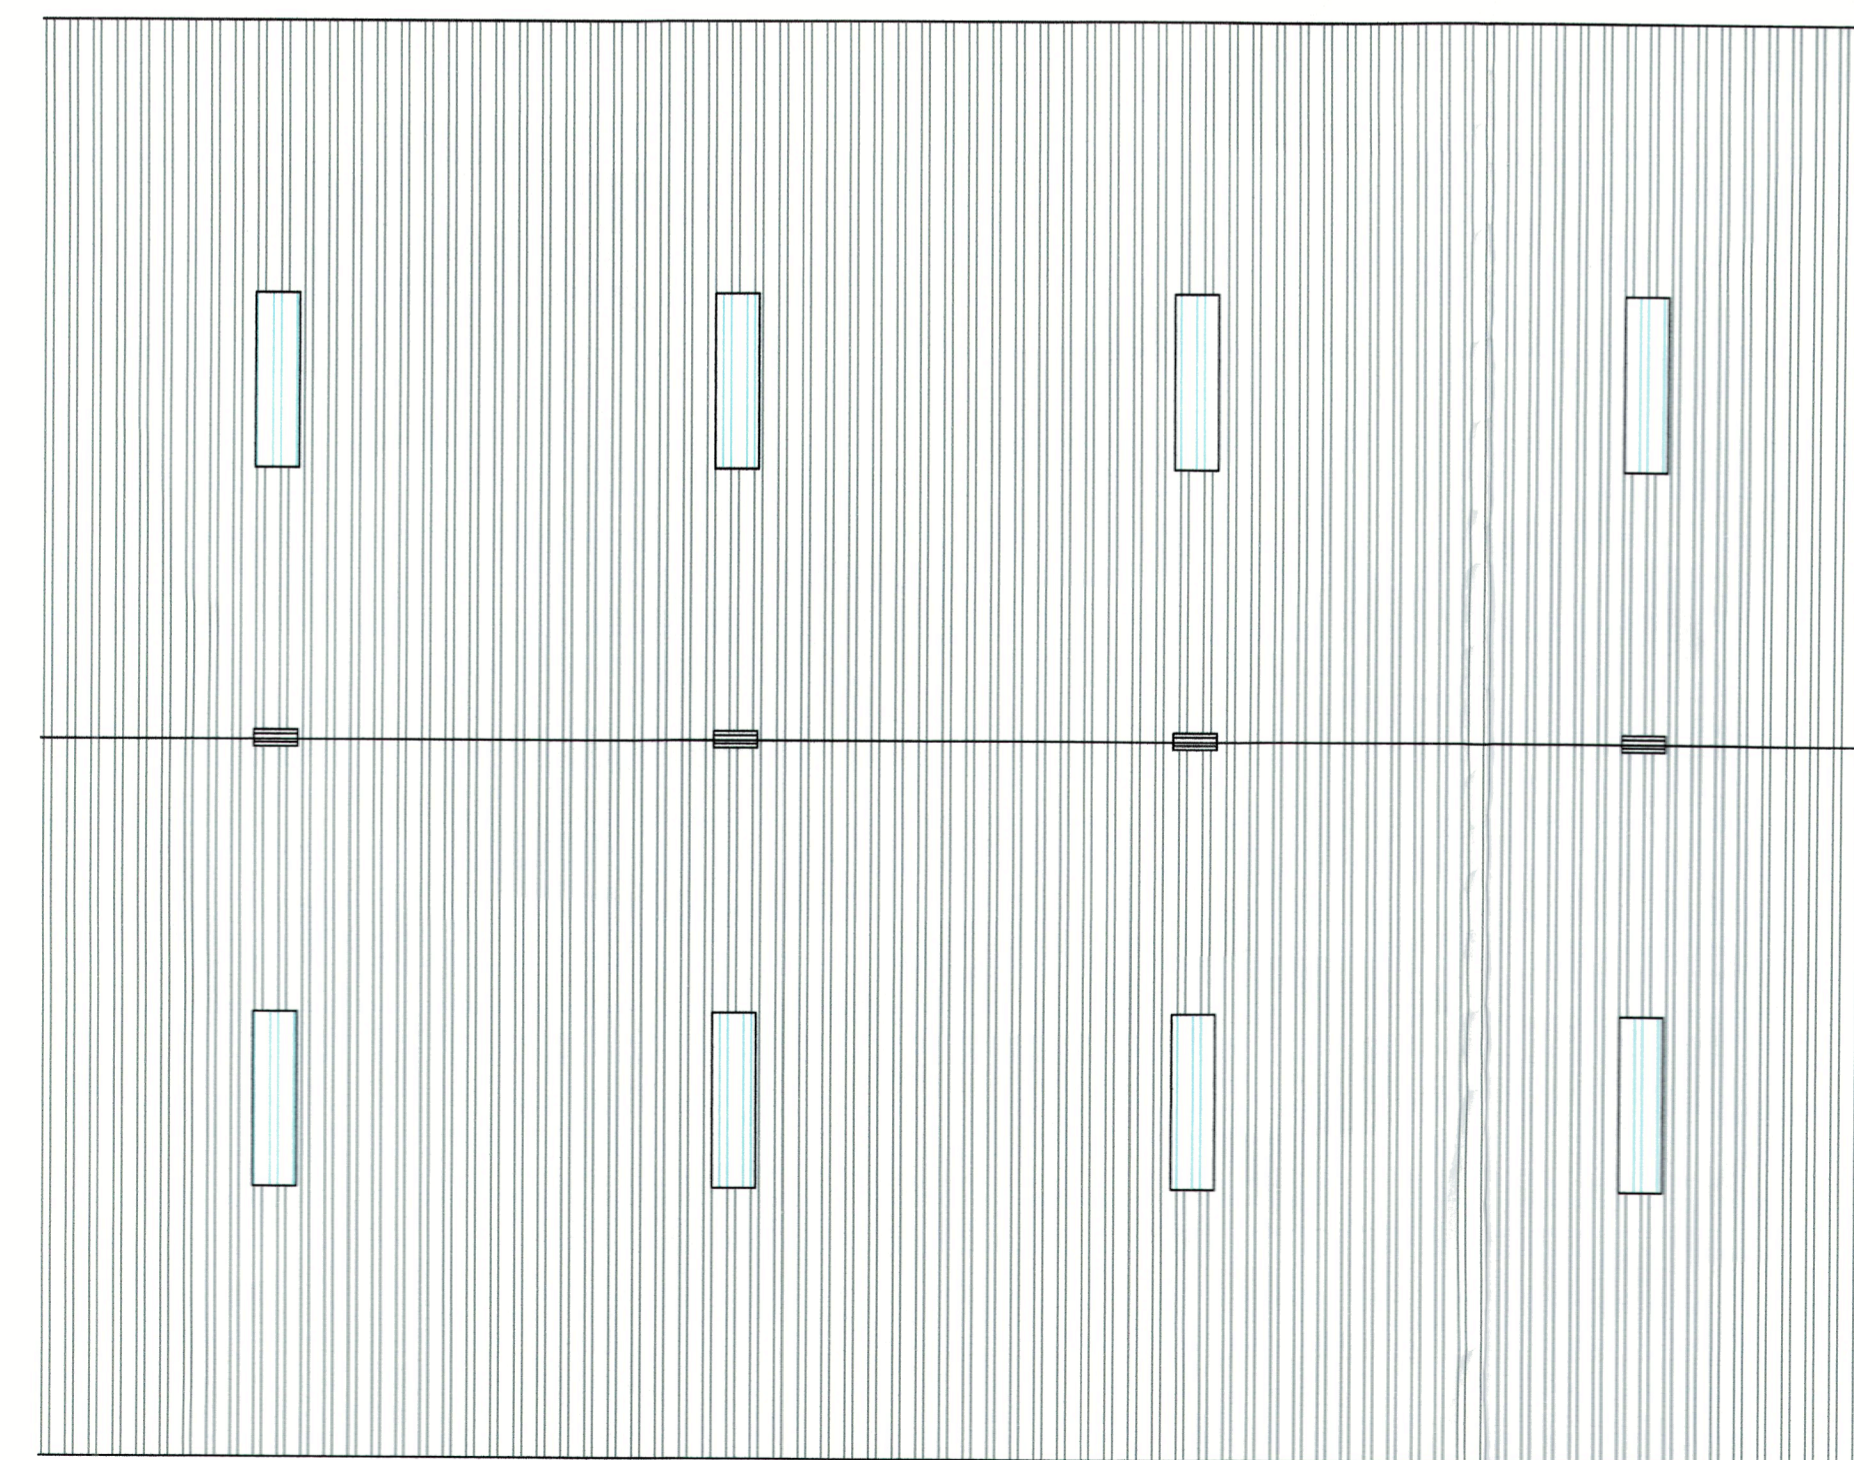

PROPOSED ROOF SCAPE

SCALE = 1:100

J. HADFIELD.
ENGINEERING, SURVEYING.

Engineering Drawing, Laneside, P18 500,
Chipping, Lancashire, UK

Clients Details:
Messers J. STOTT & Son.

Project Details:
PROPOSED PLAN & ELEVATIONS
PHASE 1 - PROPOSED MANURE STORE

Project Address:
LAUND FARM,
BOWLAND with LEAGRAM,
CHIPPING
LANCASHIRE

Project Number.	Date.	Scale.	By.
482/201	APR/2020	1:100	JH

DO NOT SCALE THIS DRAWING. CHECK ALL DIMENSIONS ON SITE.

THIS DRAWING IS PROTECTED BY COPYRIGHT. IT MAY NOT BE REPRODUCED IN ANY FORM OR BY ANY MEANS FOR ANY PURPOSE, WITHOUT EXPRESS WRITTEN PERMISSION FROM J. HADFIELD, ENGINEERING/SURVEYING.