


CLIENT: MRS FIONA JOHNSTONE
SITE ADDRESS: SLATED LAITHE, BB7 4JD
DRAWING NO. 07

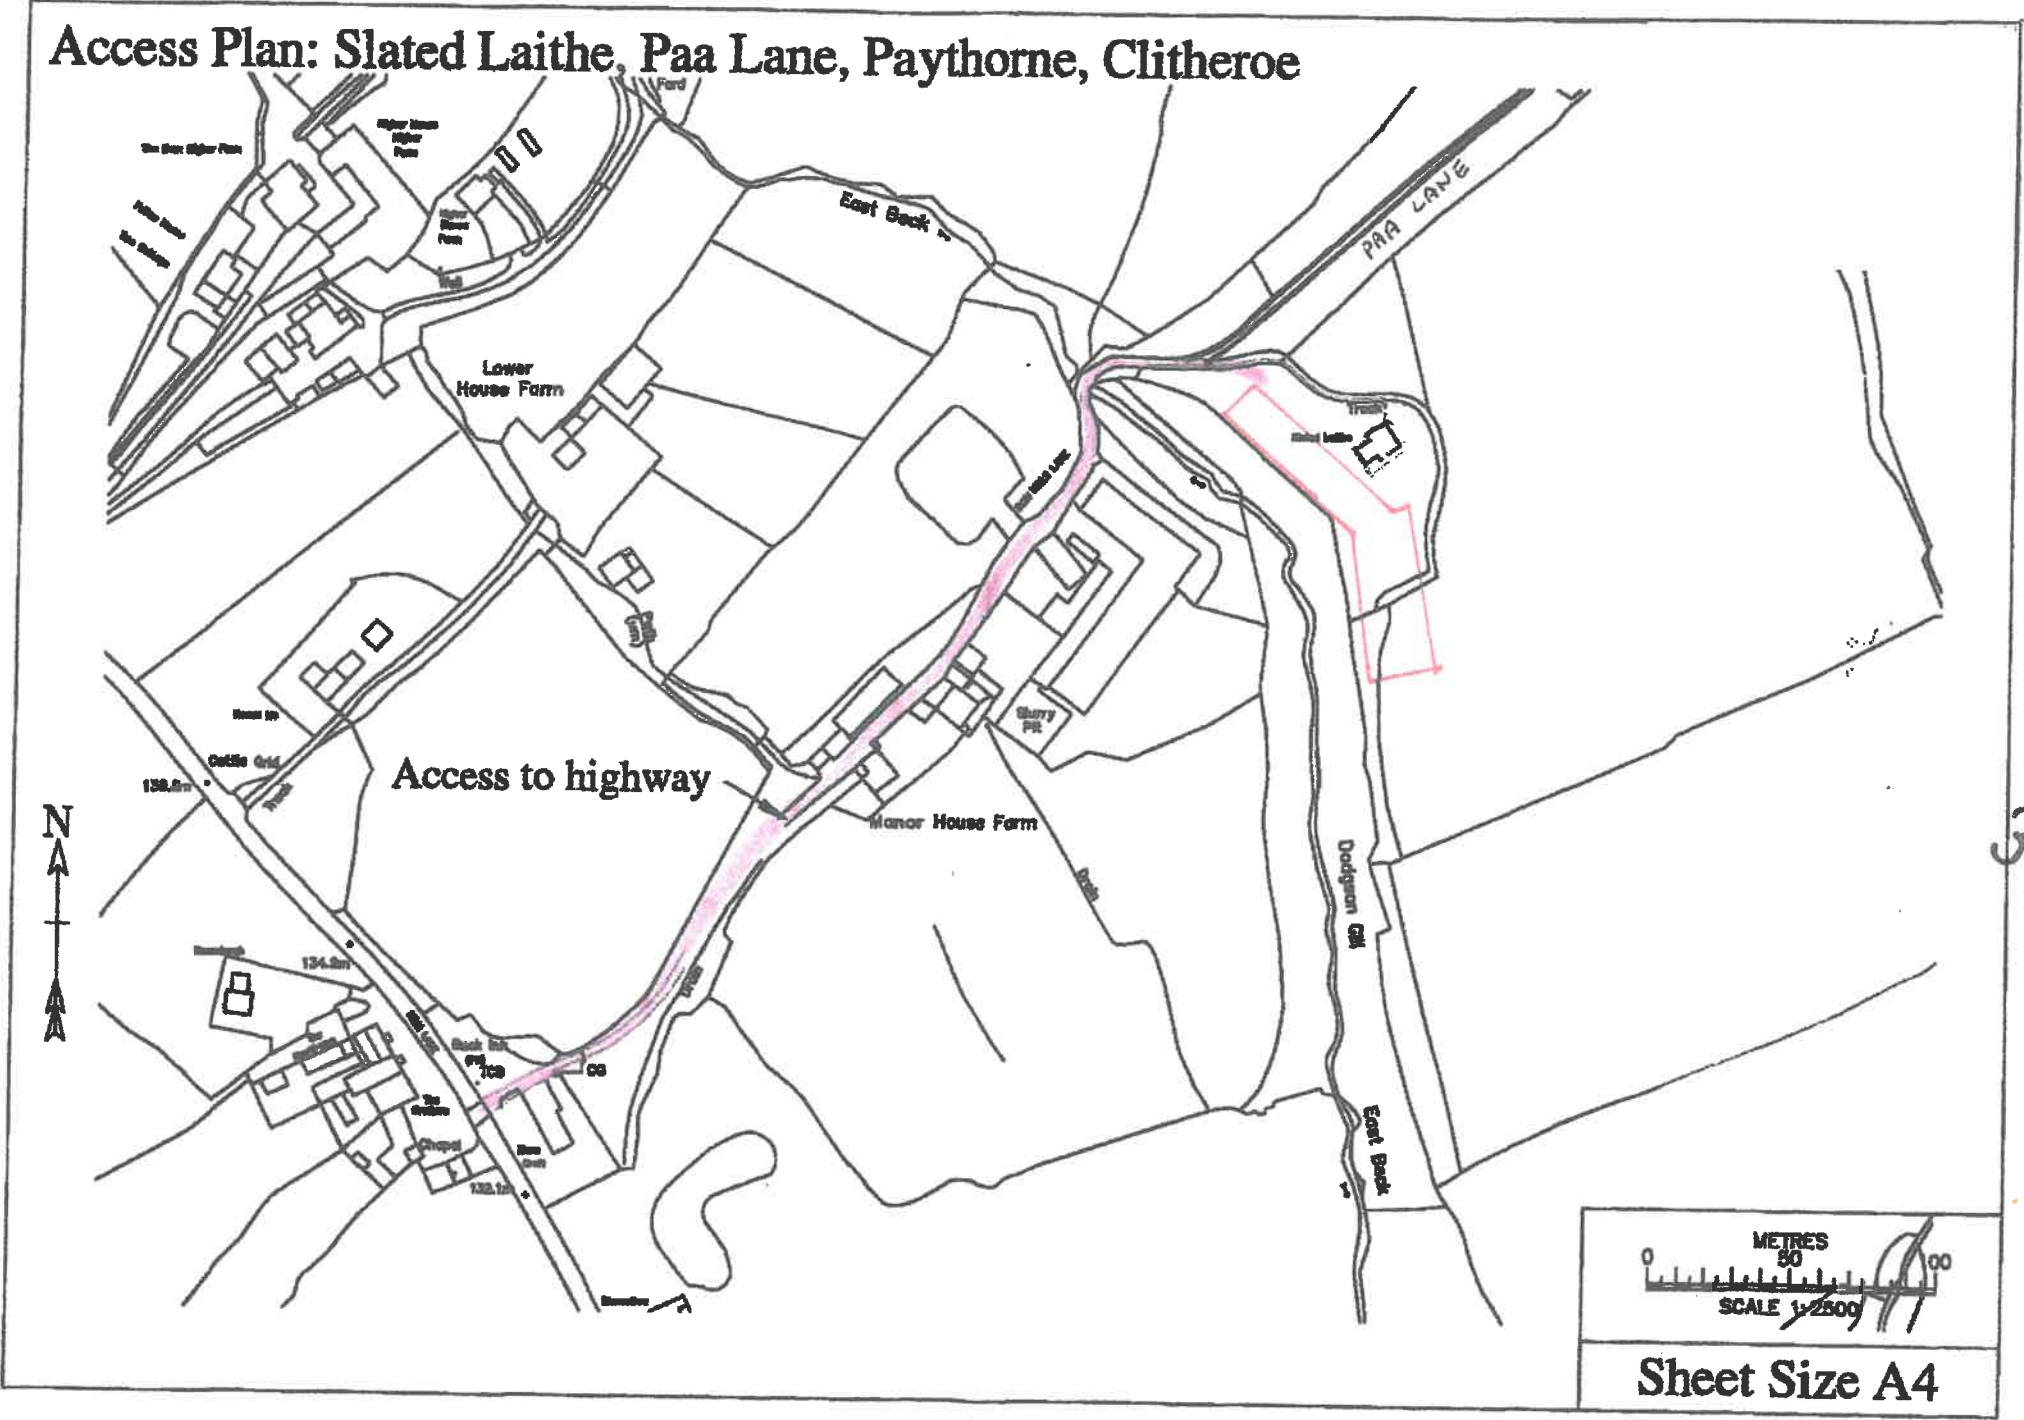

320200399P