

Location of existing  
Voxidiser to be  
replaced and position  
of new oxidiser


REF 1

320200405 P



50 METERS

D08 D09 D10

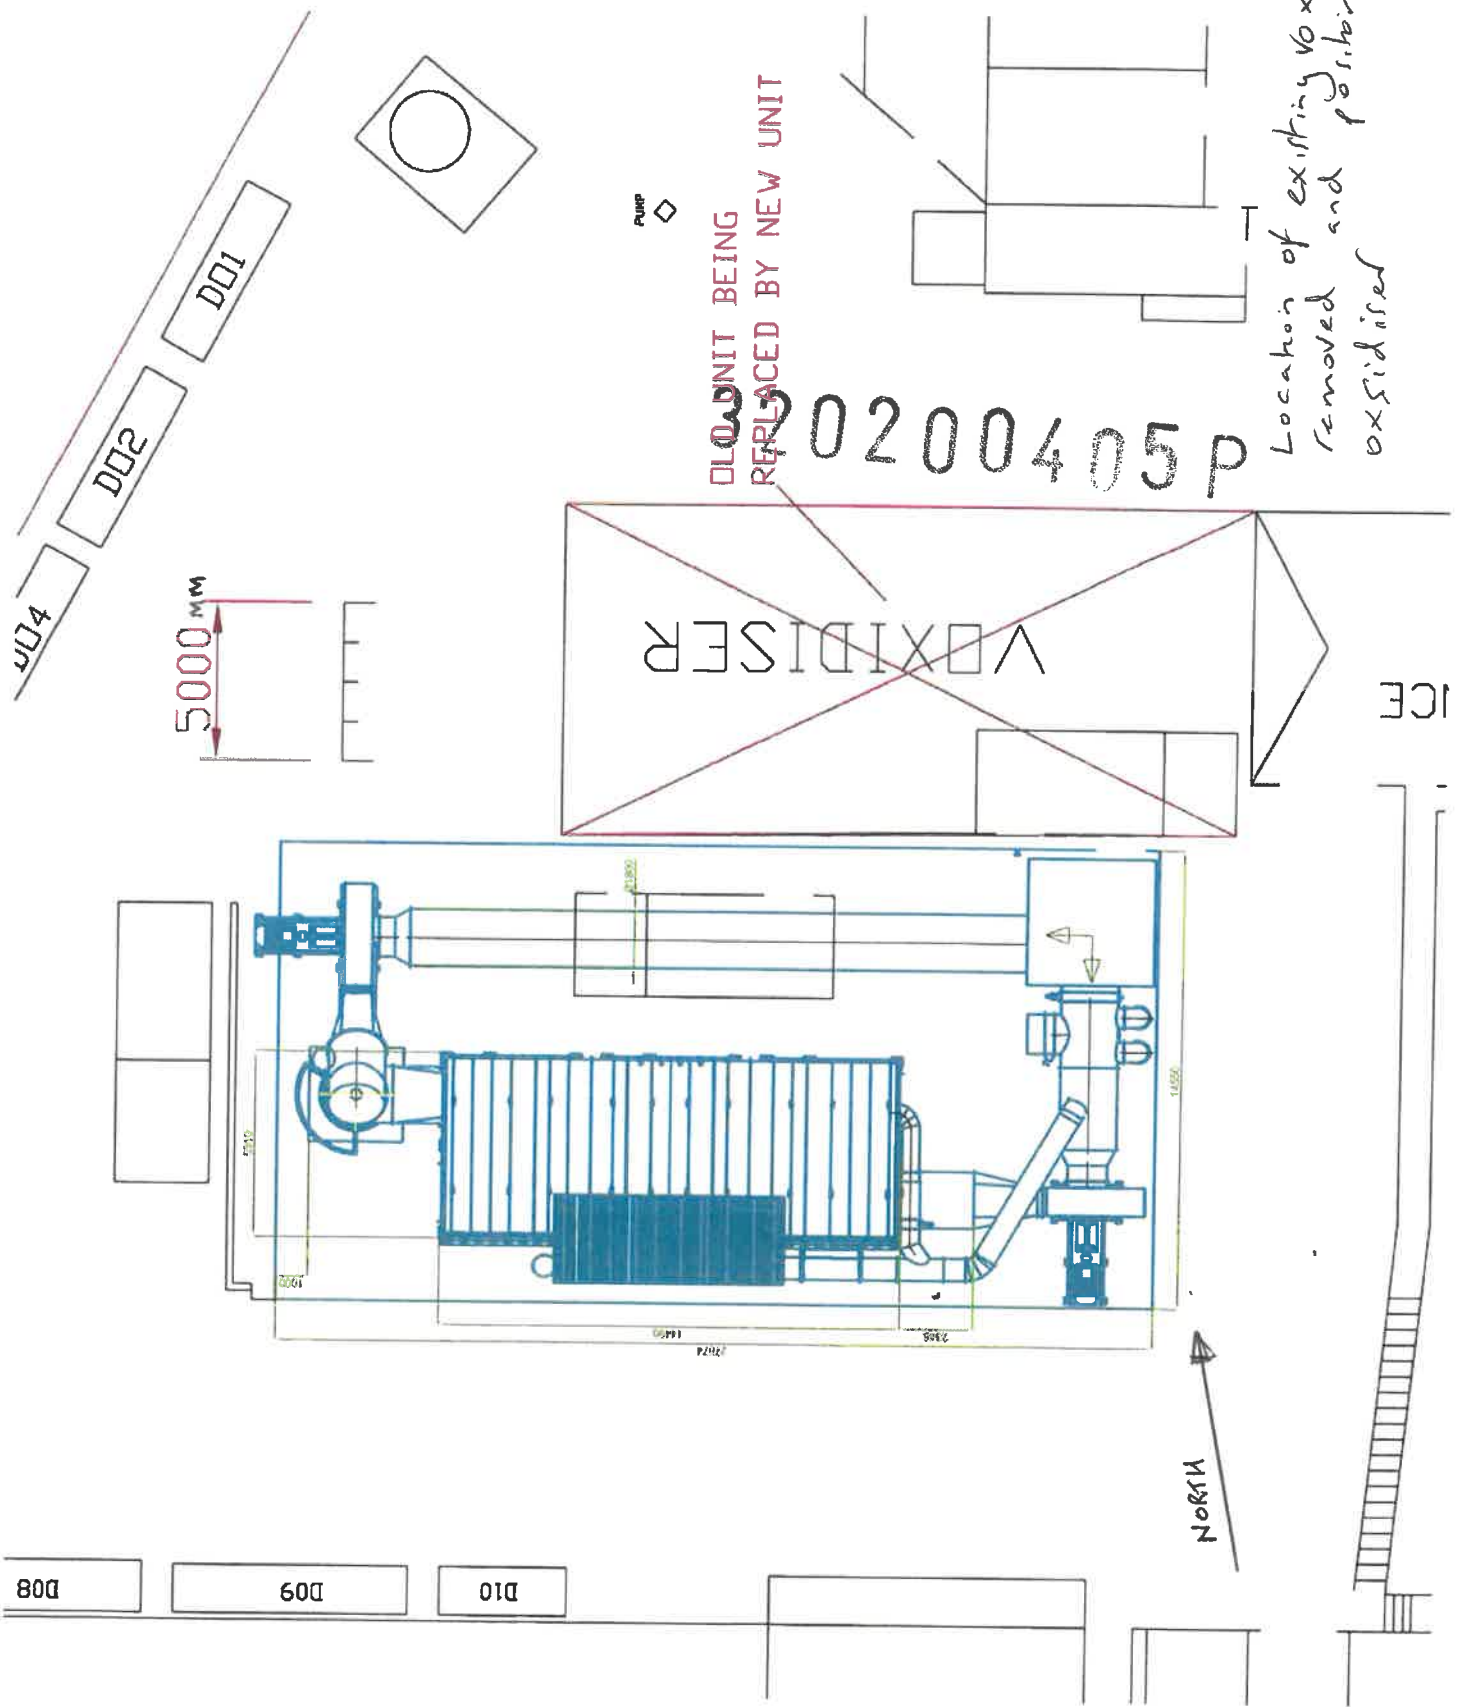

OLD UNIT BEING REPLACED BY NEW UNIT

20200405 P

Location of existing oxidiser to be removed and position of new oxidiser

REF 3