



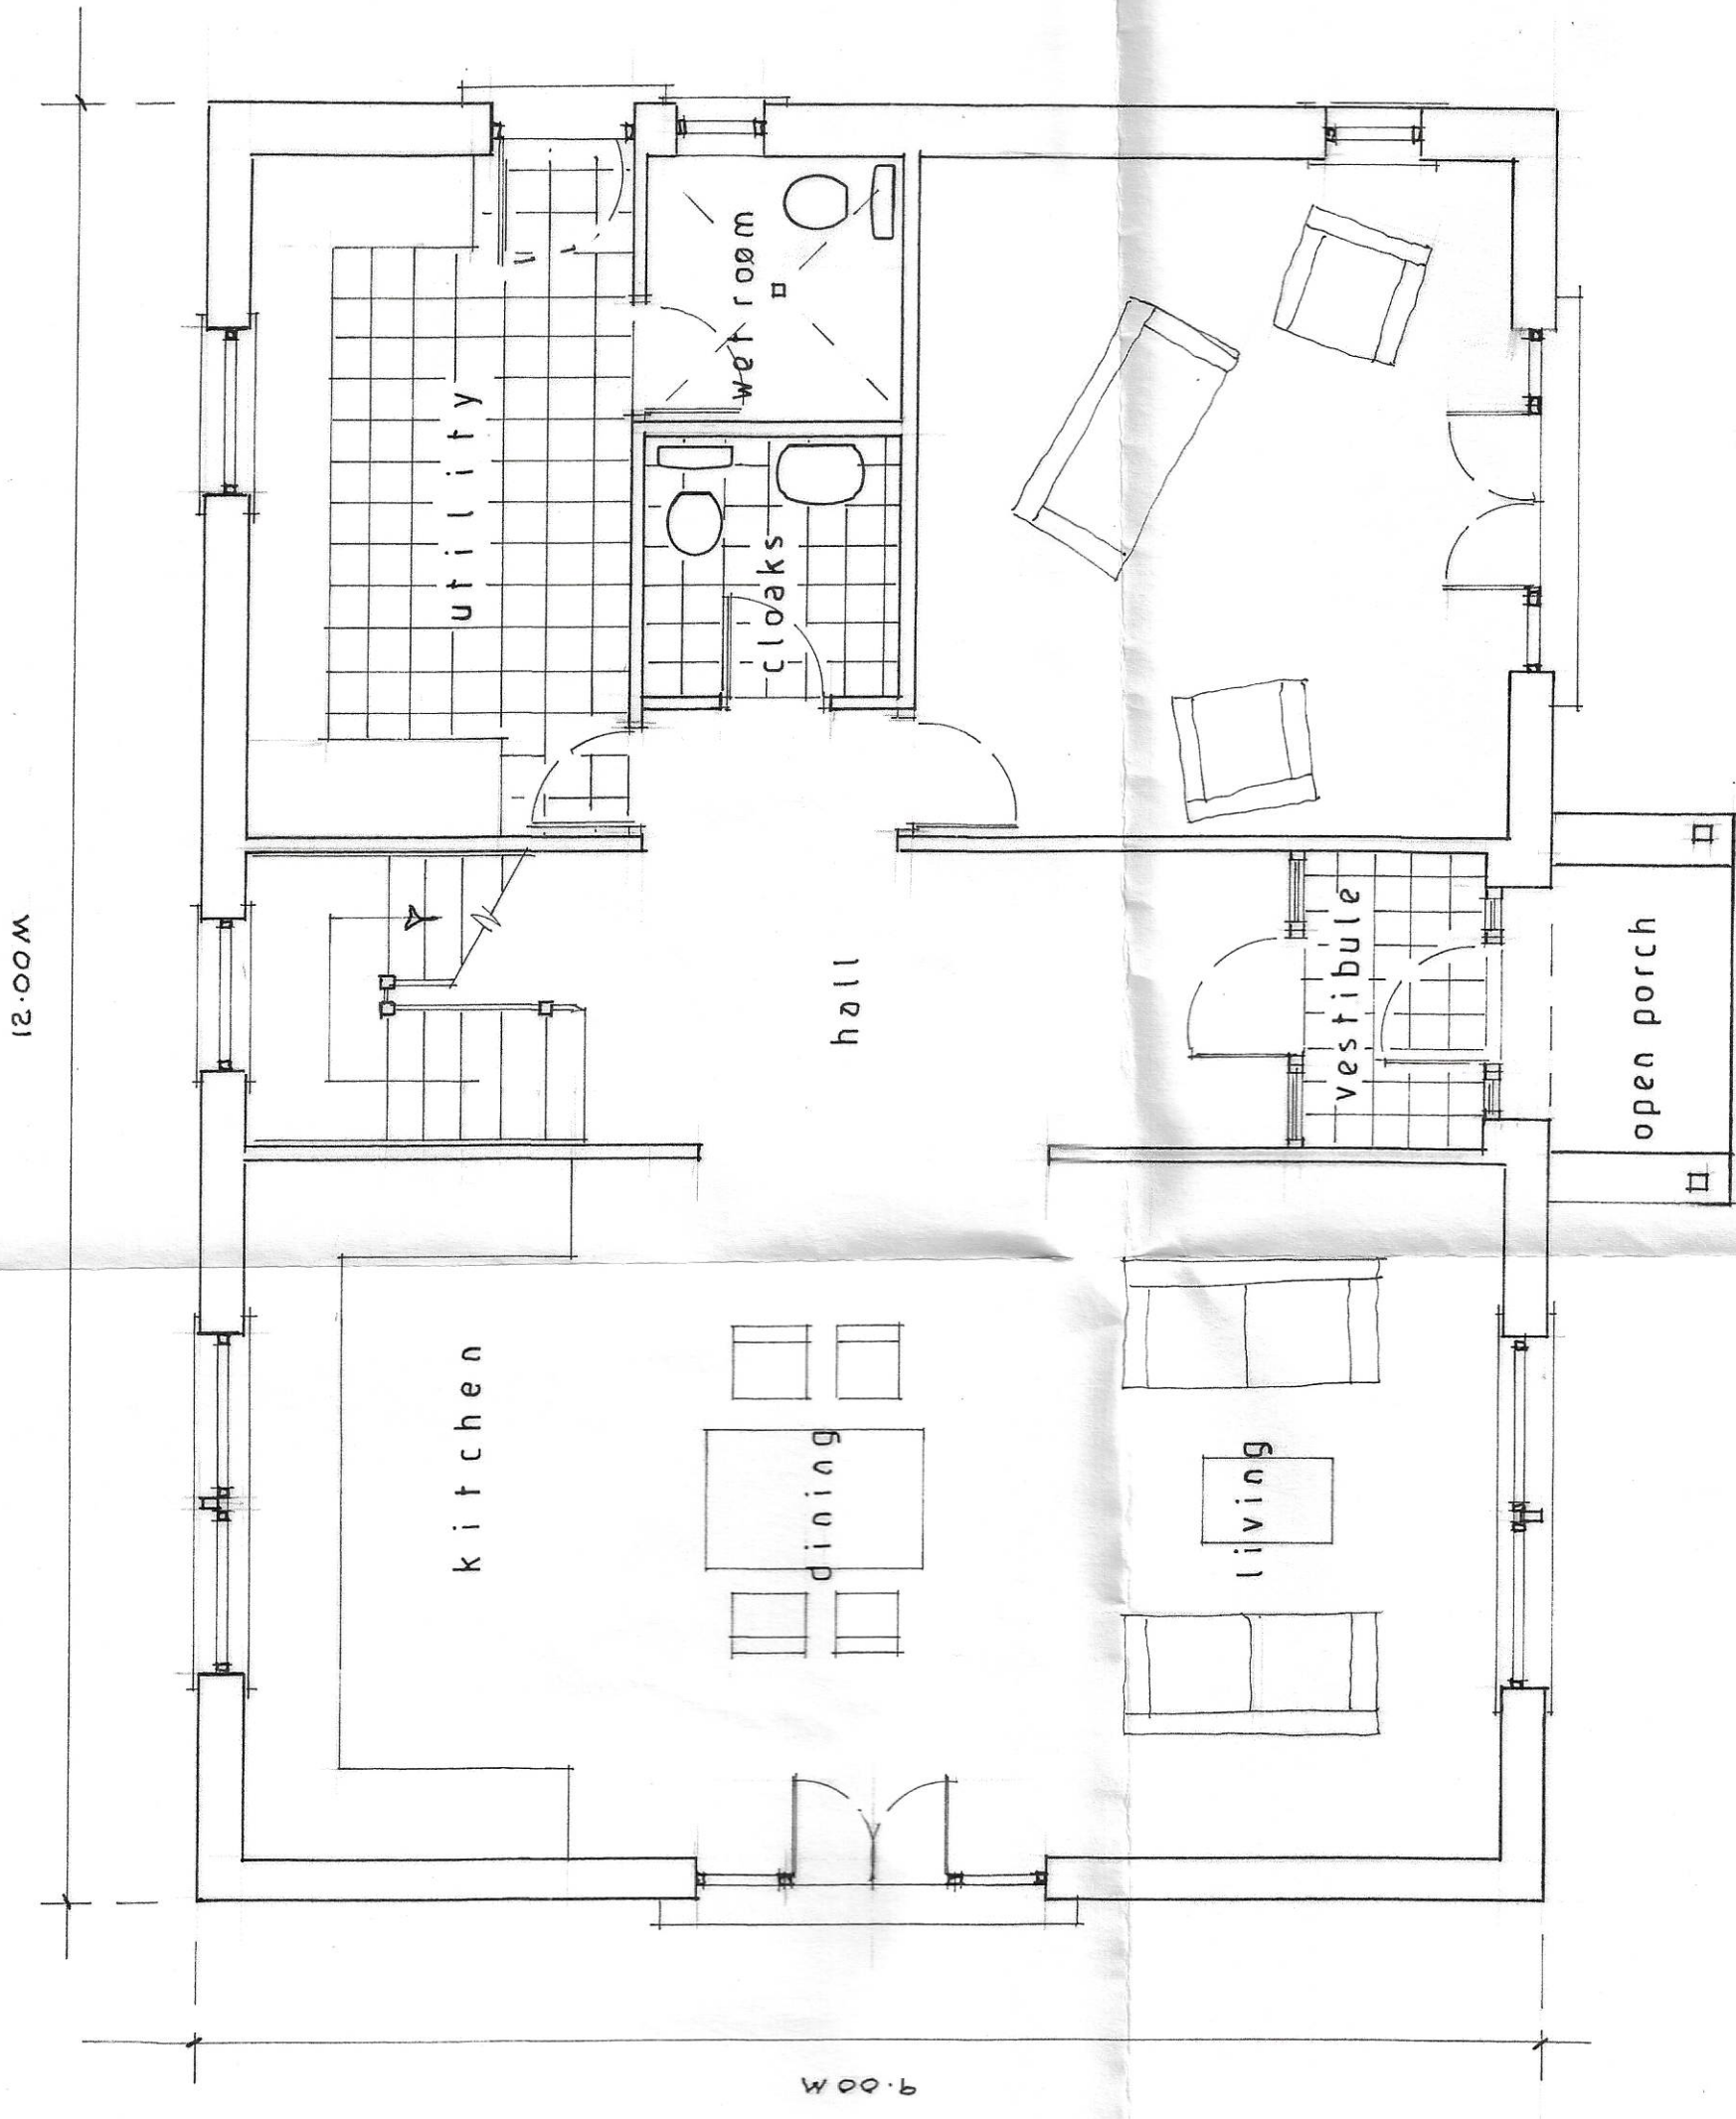

ground floor

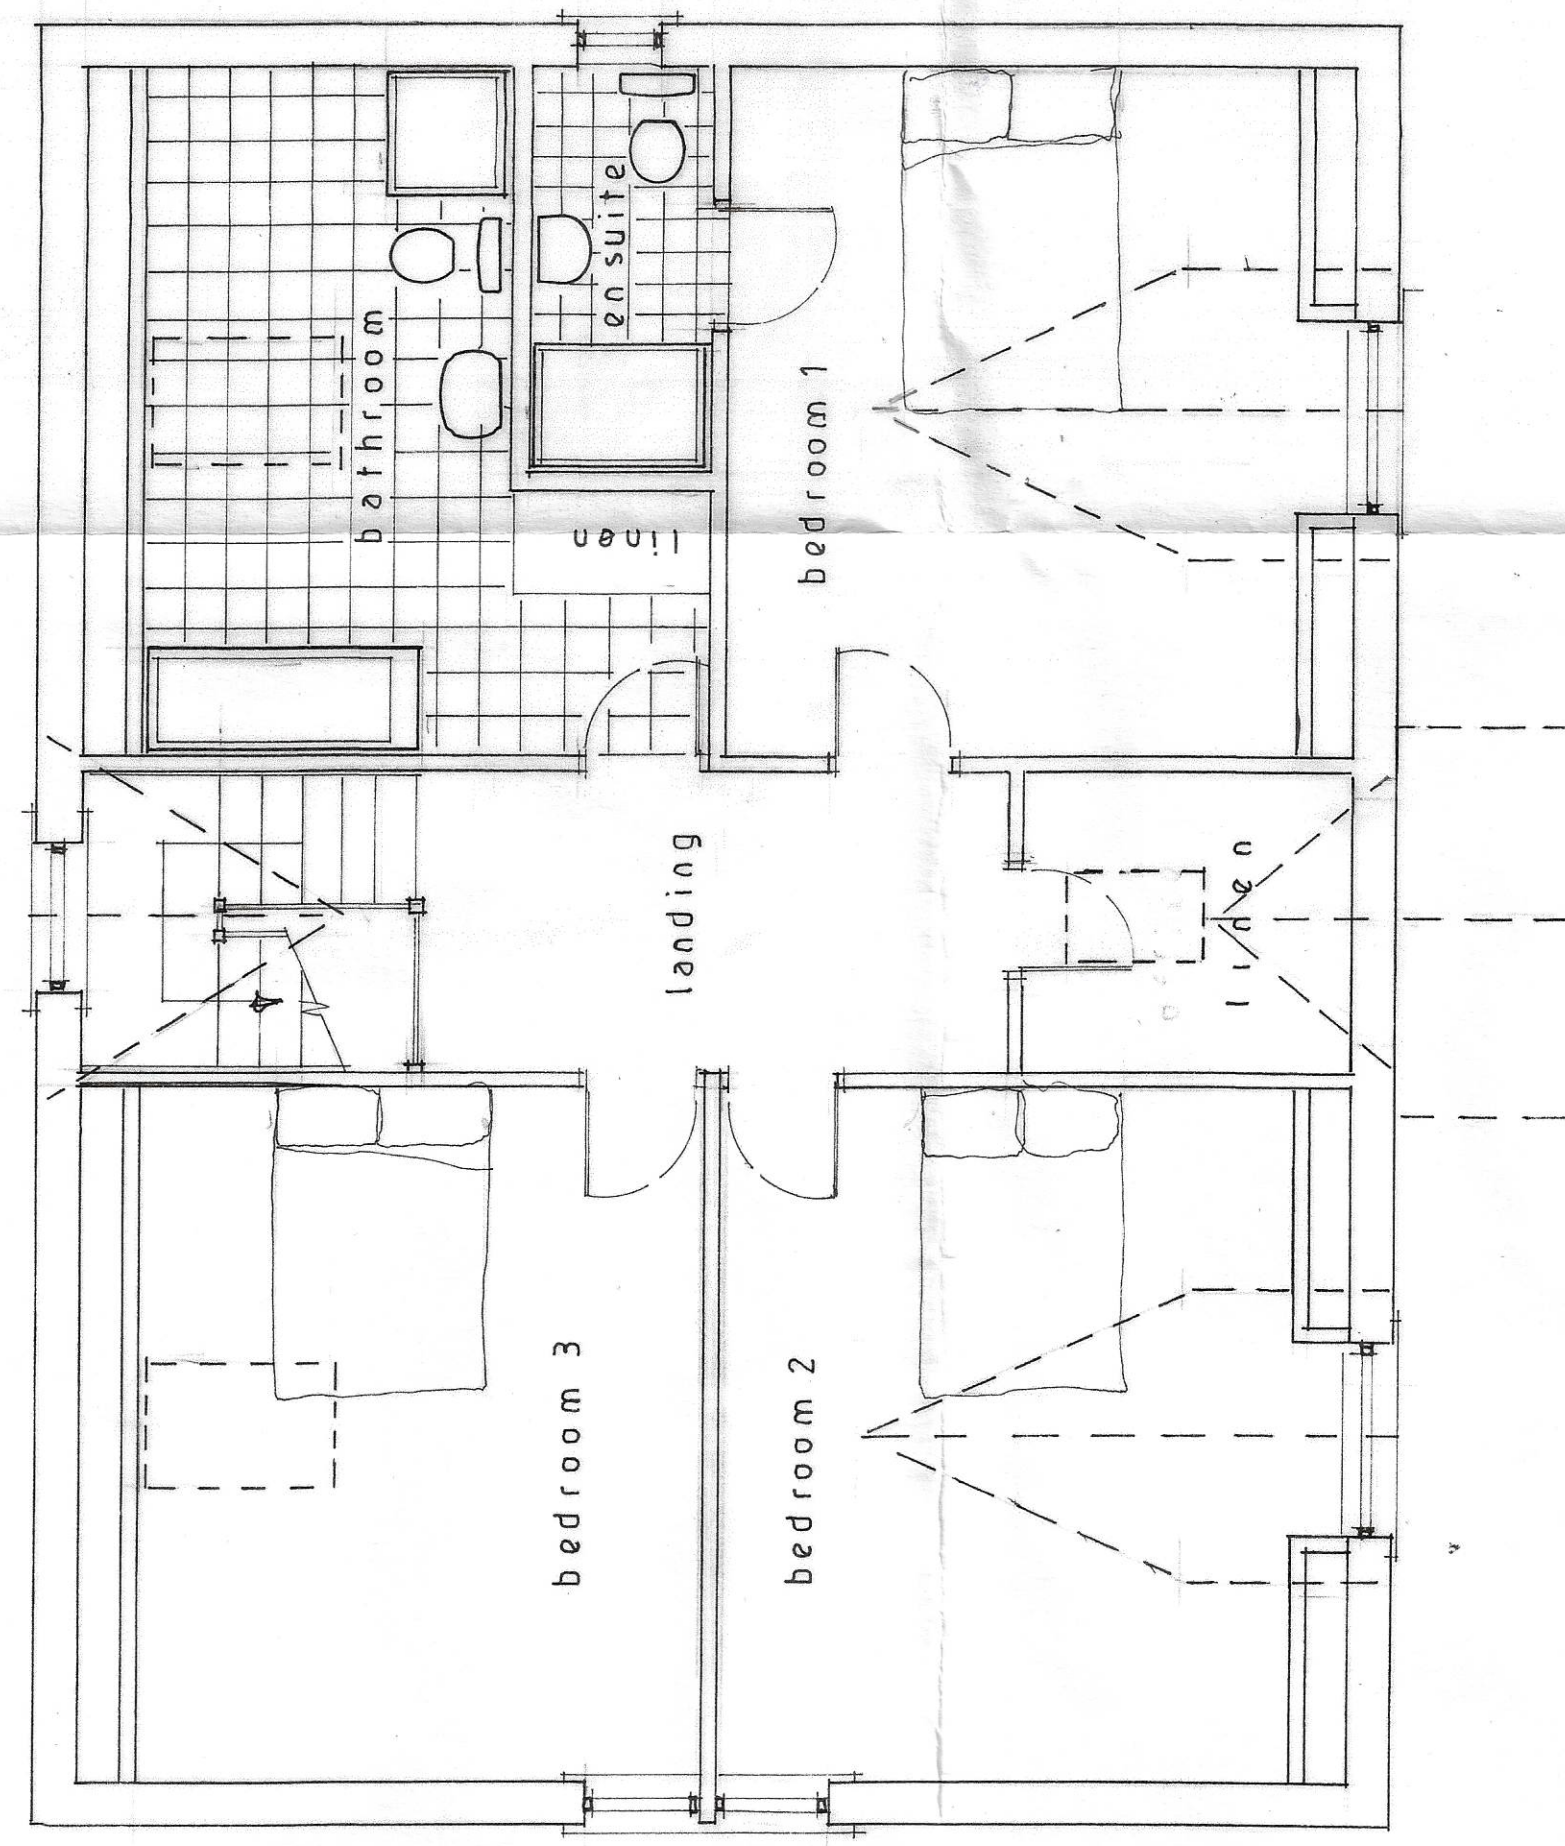

first floor

S J Bialecki Limited Building Surveyors
Drawing no 5006
Scale 1:50
Proposed Detached Dwelling On Land At Angram Green Worston