




south east ↑

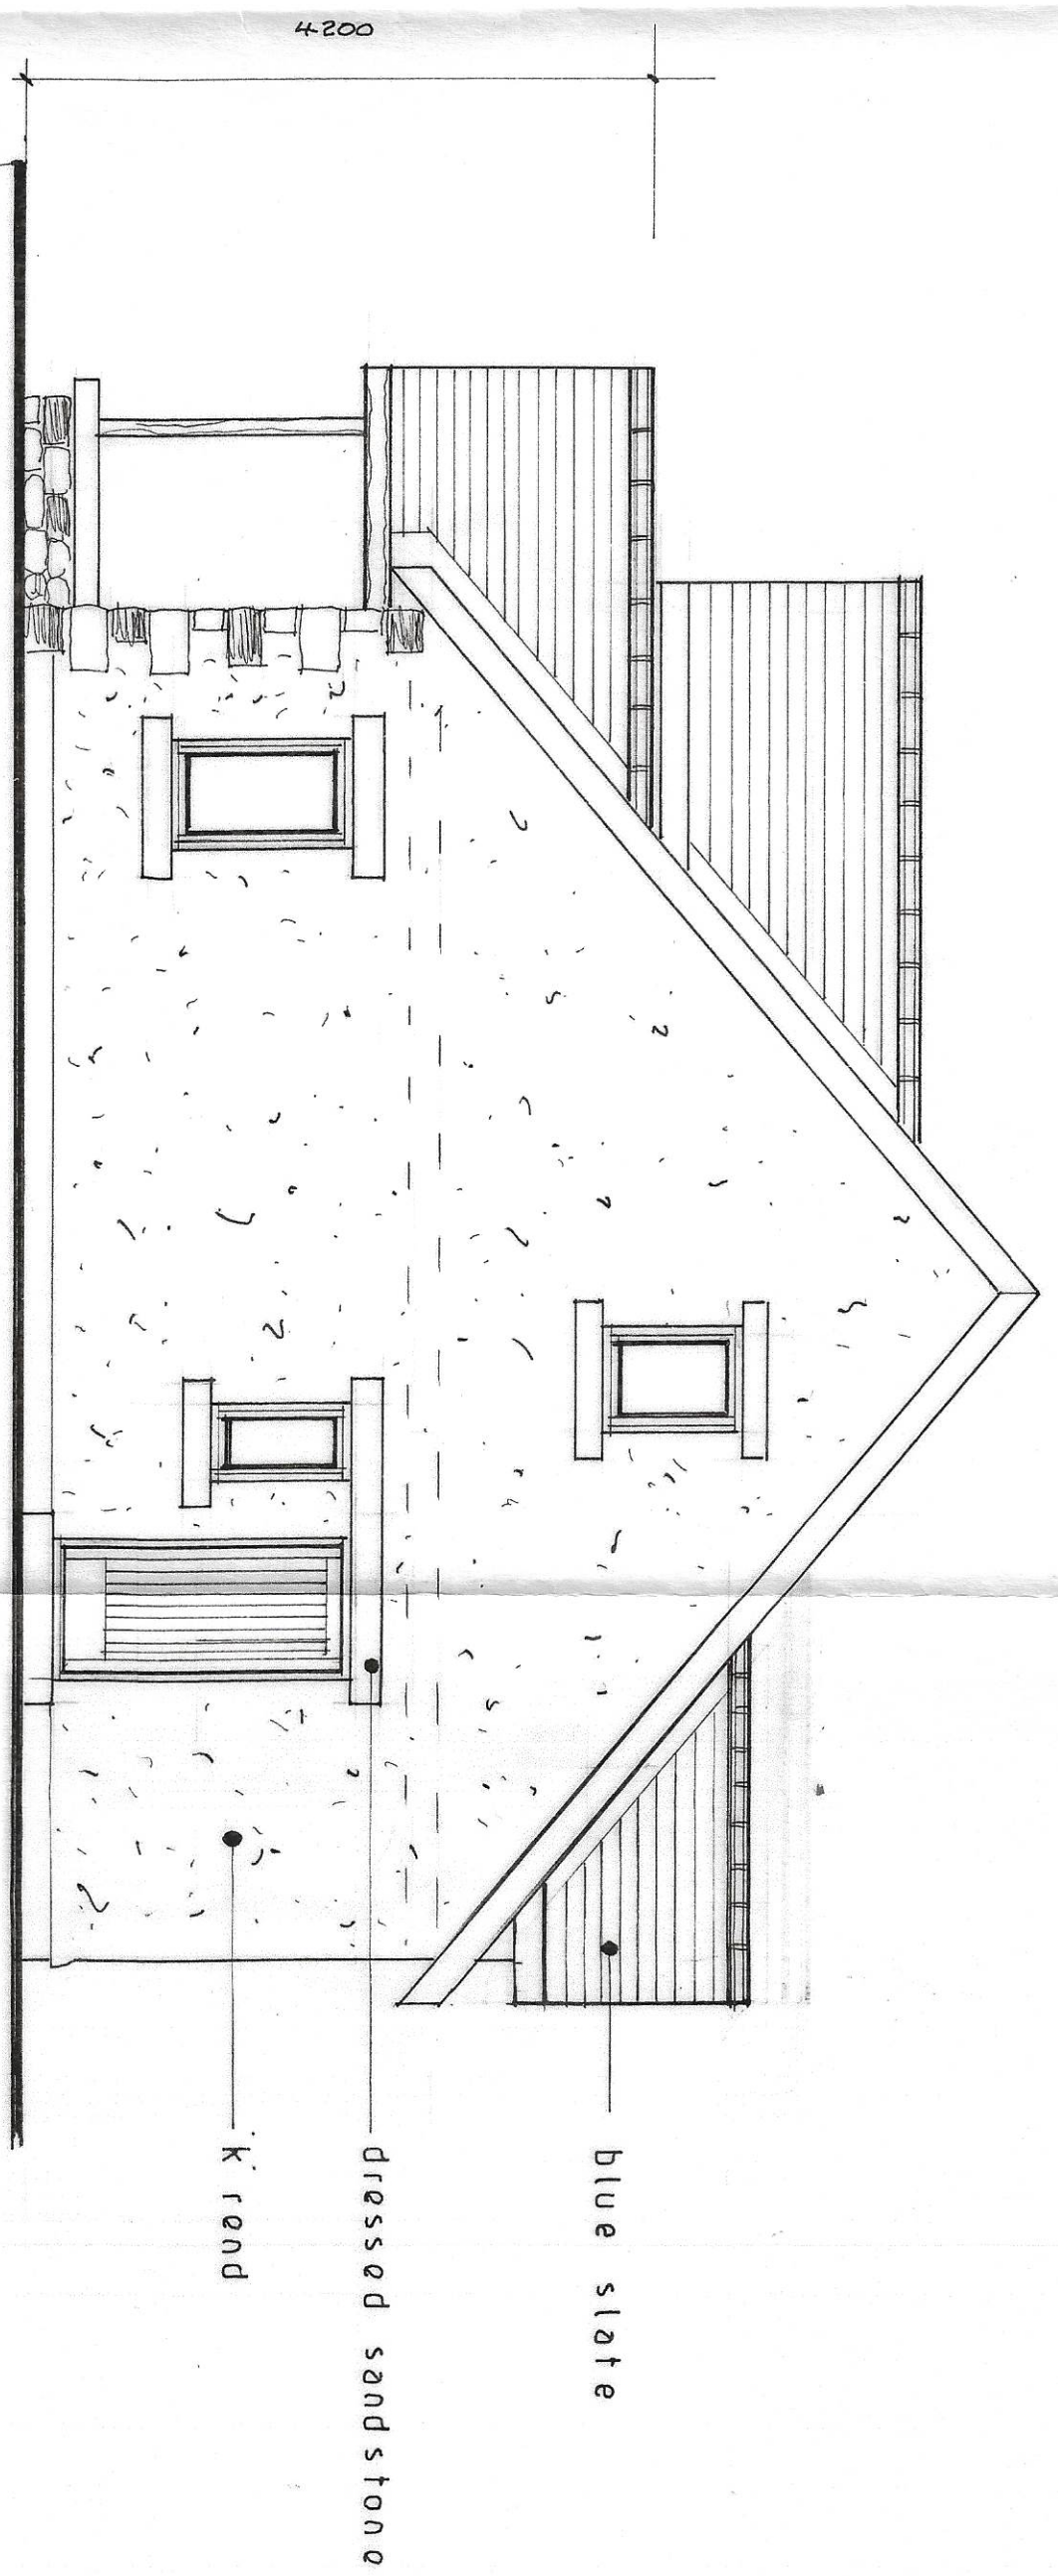

north east ↑

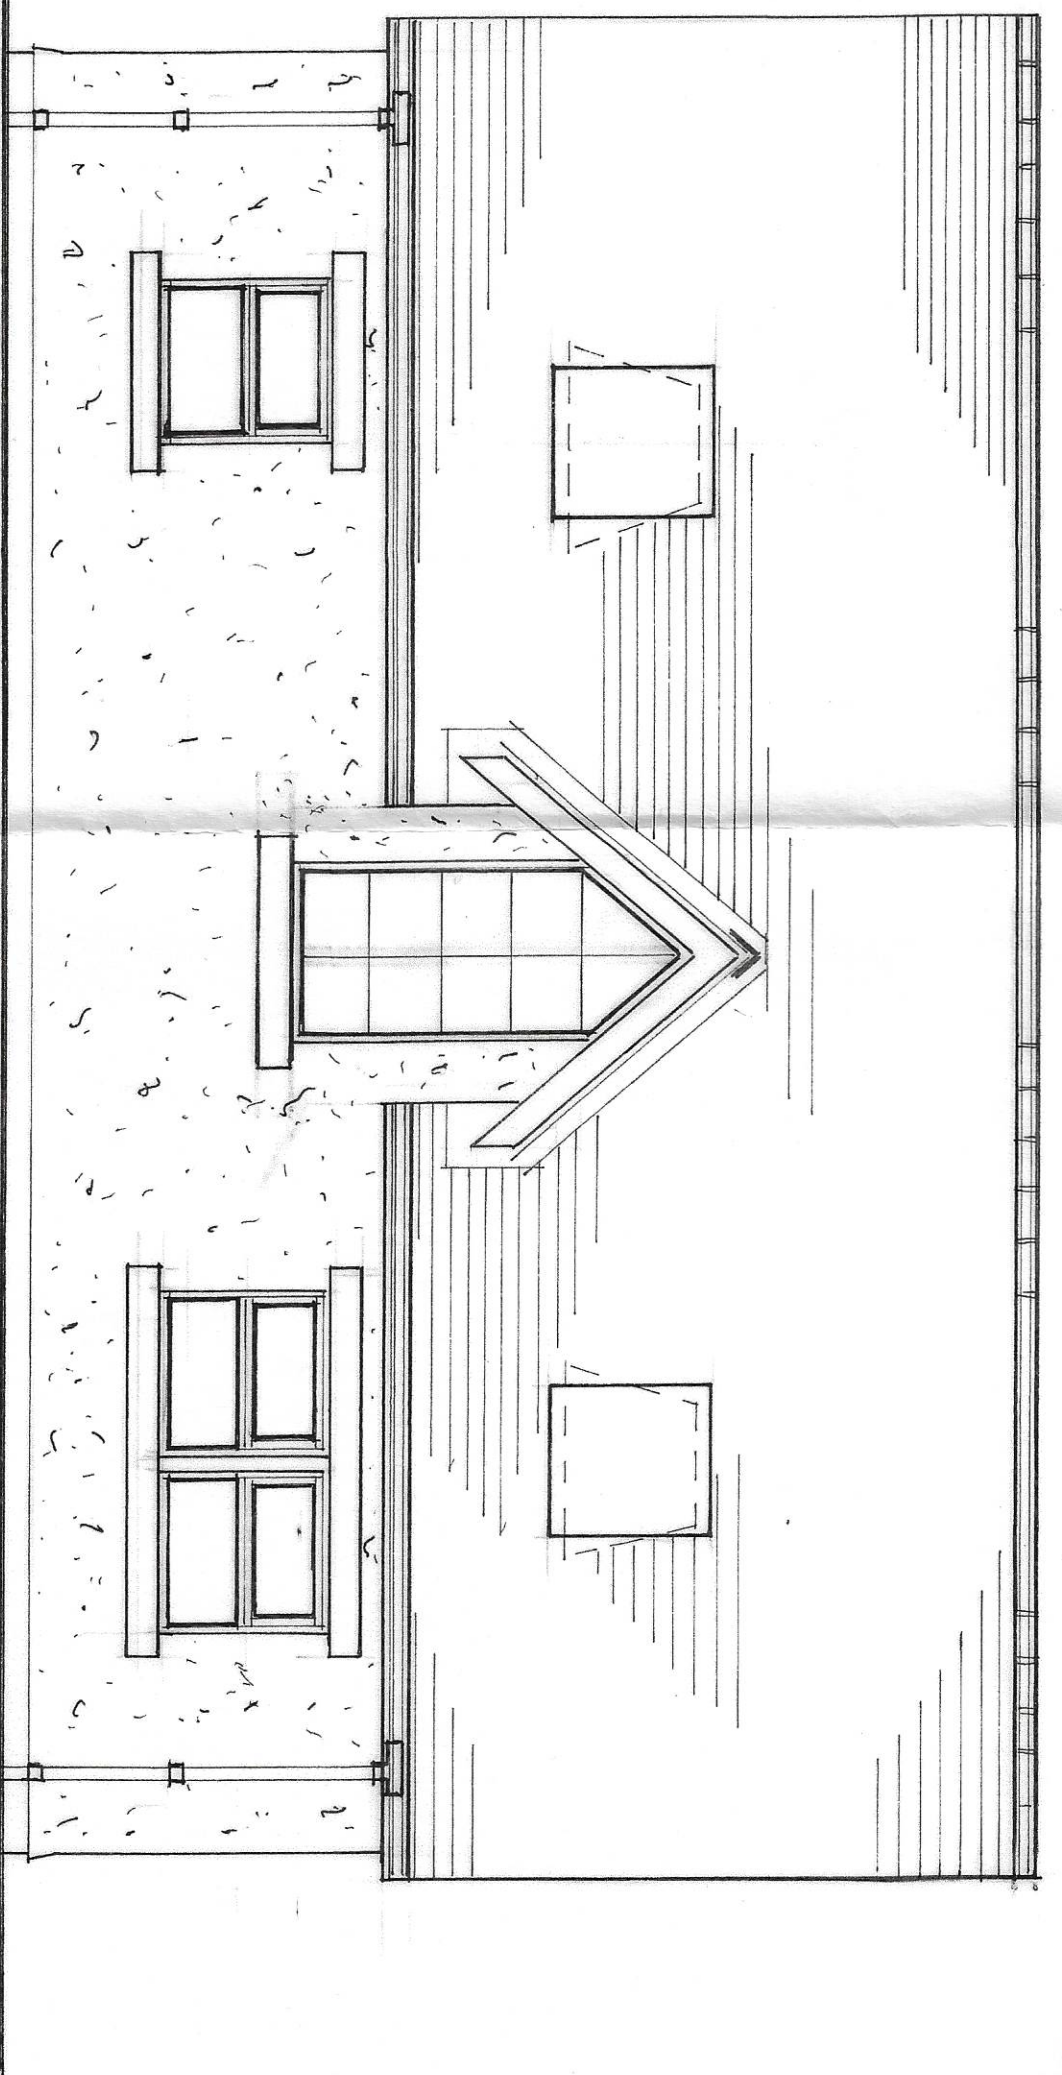

north west ↑

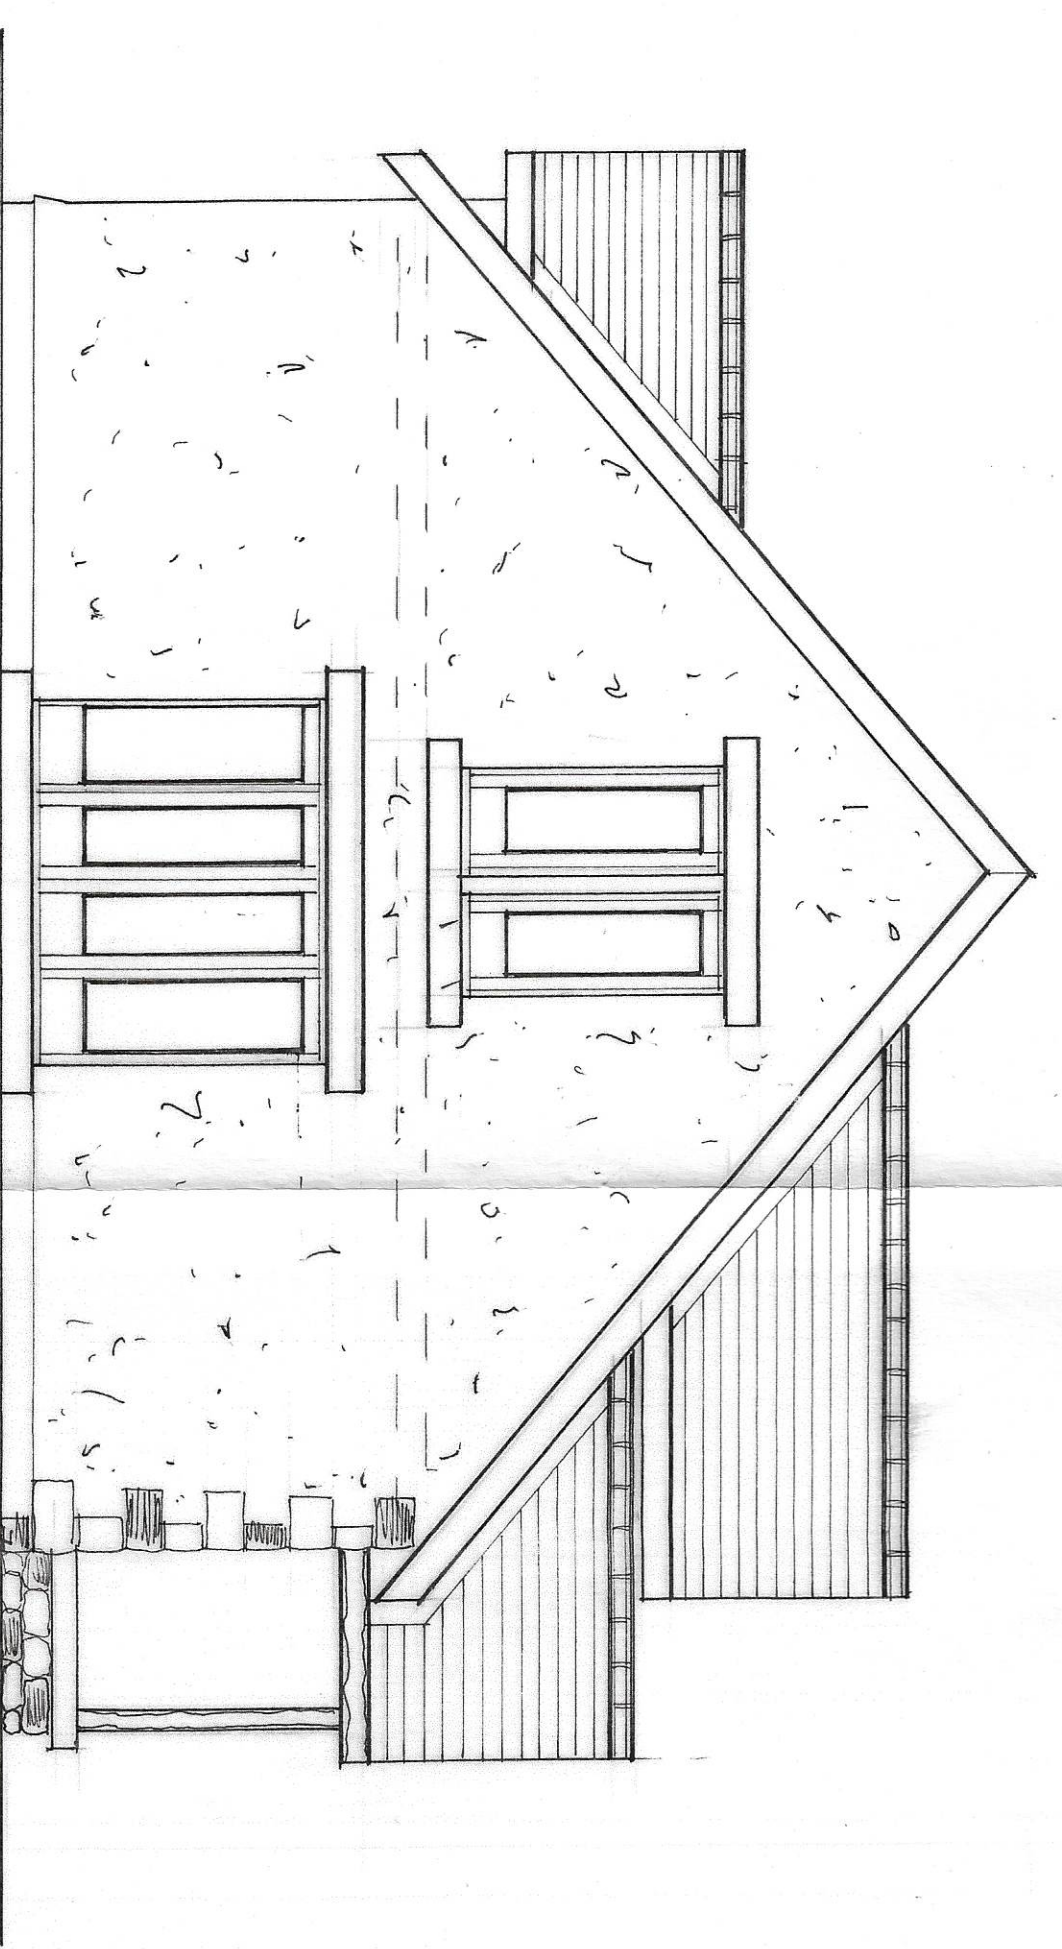

south west ↑

S.J. Bialecki Limited Building Surveyors
Drawing no 5005
Scale 1:50
Proposed Detached Dwelling On Land At Angram Green Worston