


PROPOSED ALTERATIONS, 50 RIVERSIDE, LOW MOOR, CLITHEROE, BB7 2NS

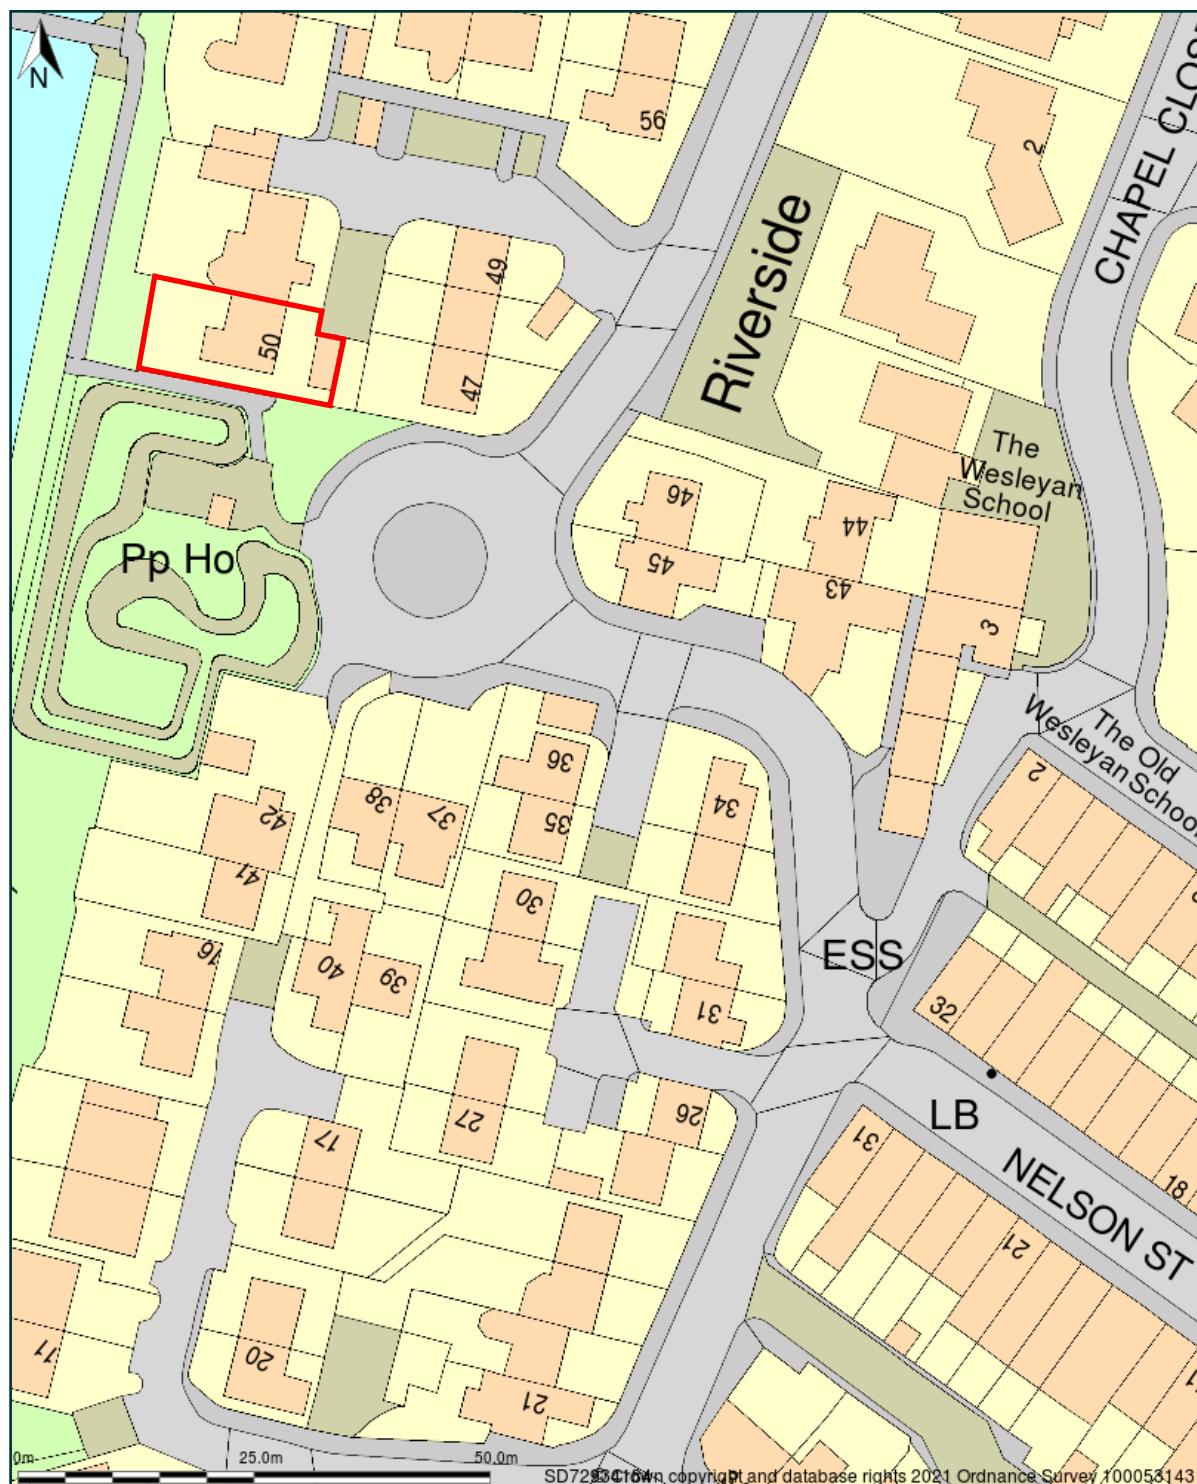

Produced on 16th Apr 2021 from the Ordnance Survey National Geographic Database and incorporating surveyed revision available at this date. Reproduction in whole or part is prohibited without the prior permission of Ordnance Survey. © Crown copyright 2021. Supplied by mapserve.co.uk a licensed Ordnance Survey partner (100053143). Unique plan reference: #00622600-9BC5EE

Ordnance Survey and the OS Symbol are registered trademarks of Ordnance Survey, the national mapping agency of Great Britain. Map Serve logo, pdf design and the mapserve.co.uk website are Copyright © Pass Inc Ltd 2021

BLOCK LOCATION PLAN 1:1250 @ A4

PD Construction Consultants

7 Beech Street, Clitheroe, Lancs. BB7 2LL

Paul Derbyshire Dip.Surv.

tel: 07976 771297

e-mail: pdcc@hotmail.co.uk

DWG. NO. 1277 - 1001