




GROUND FLOOR PLAN

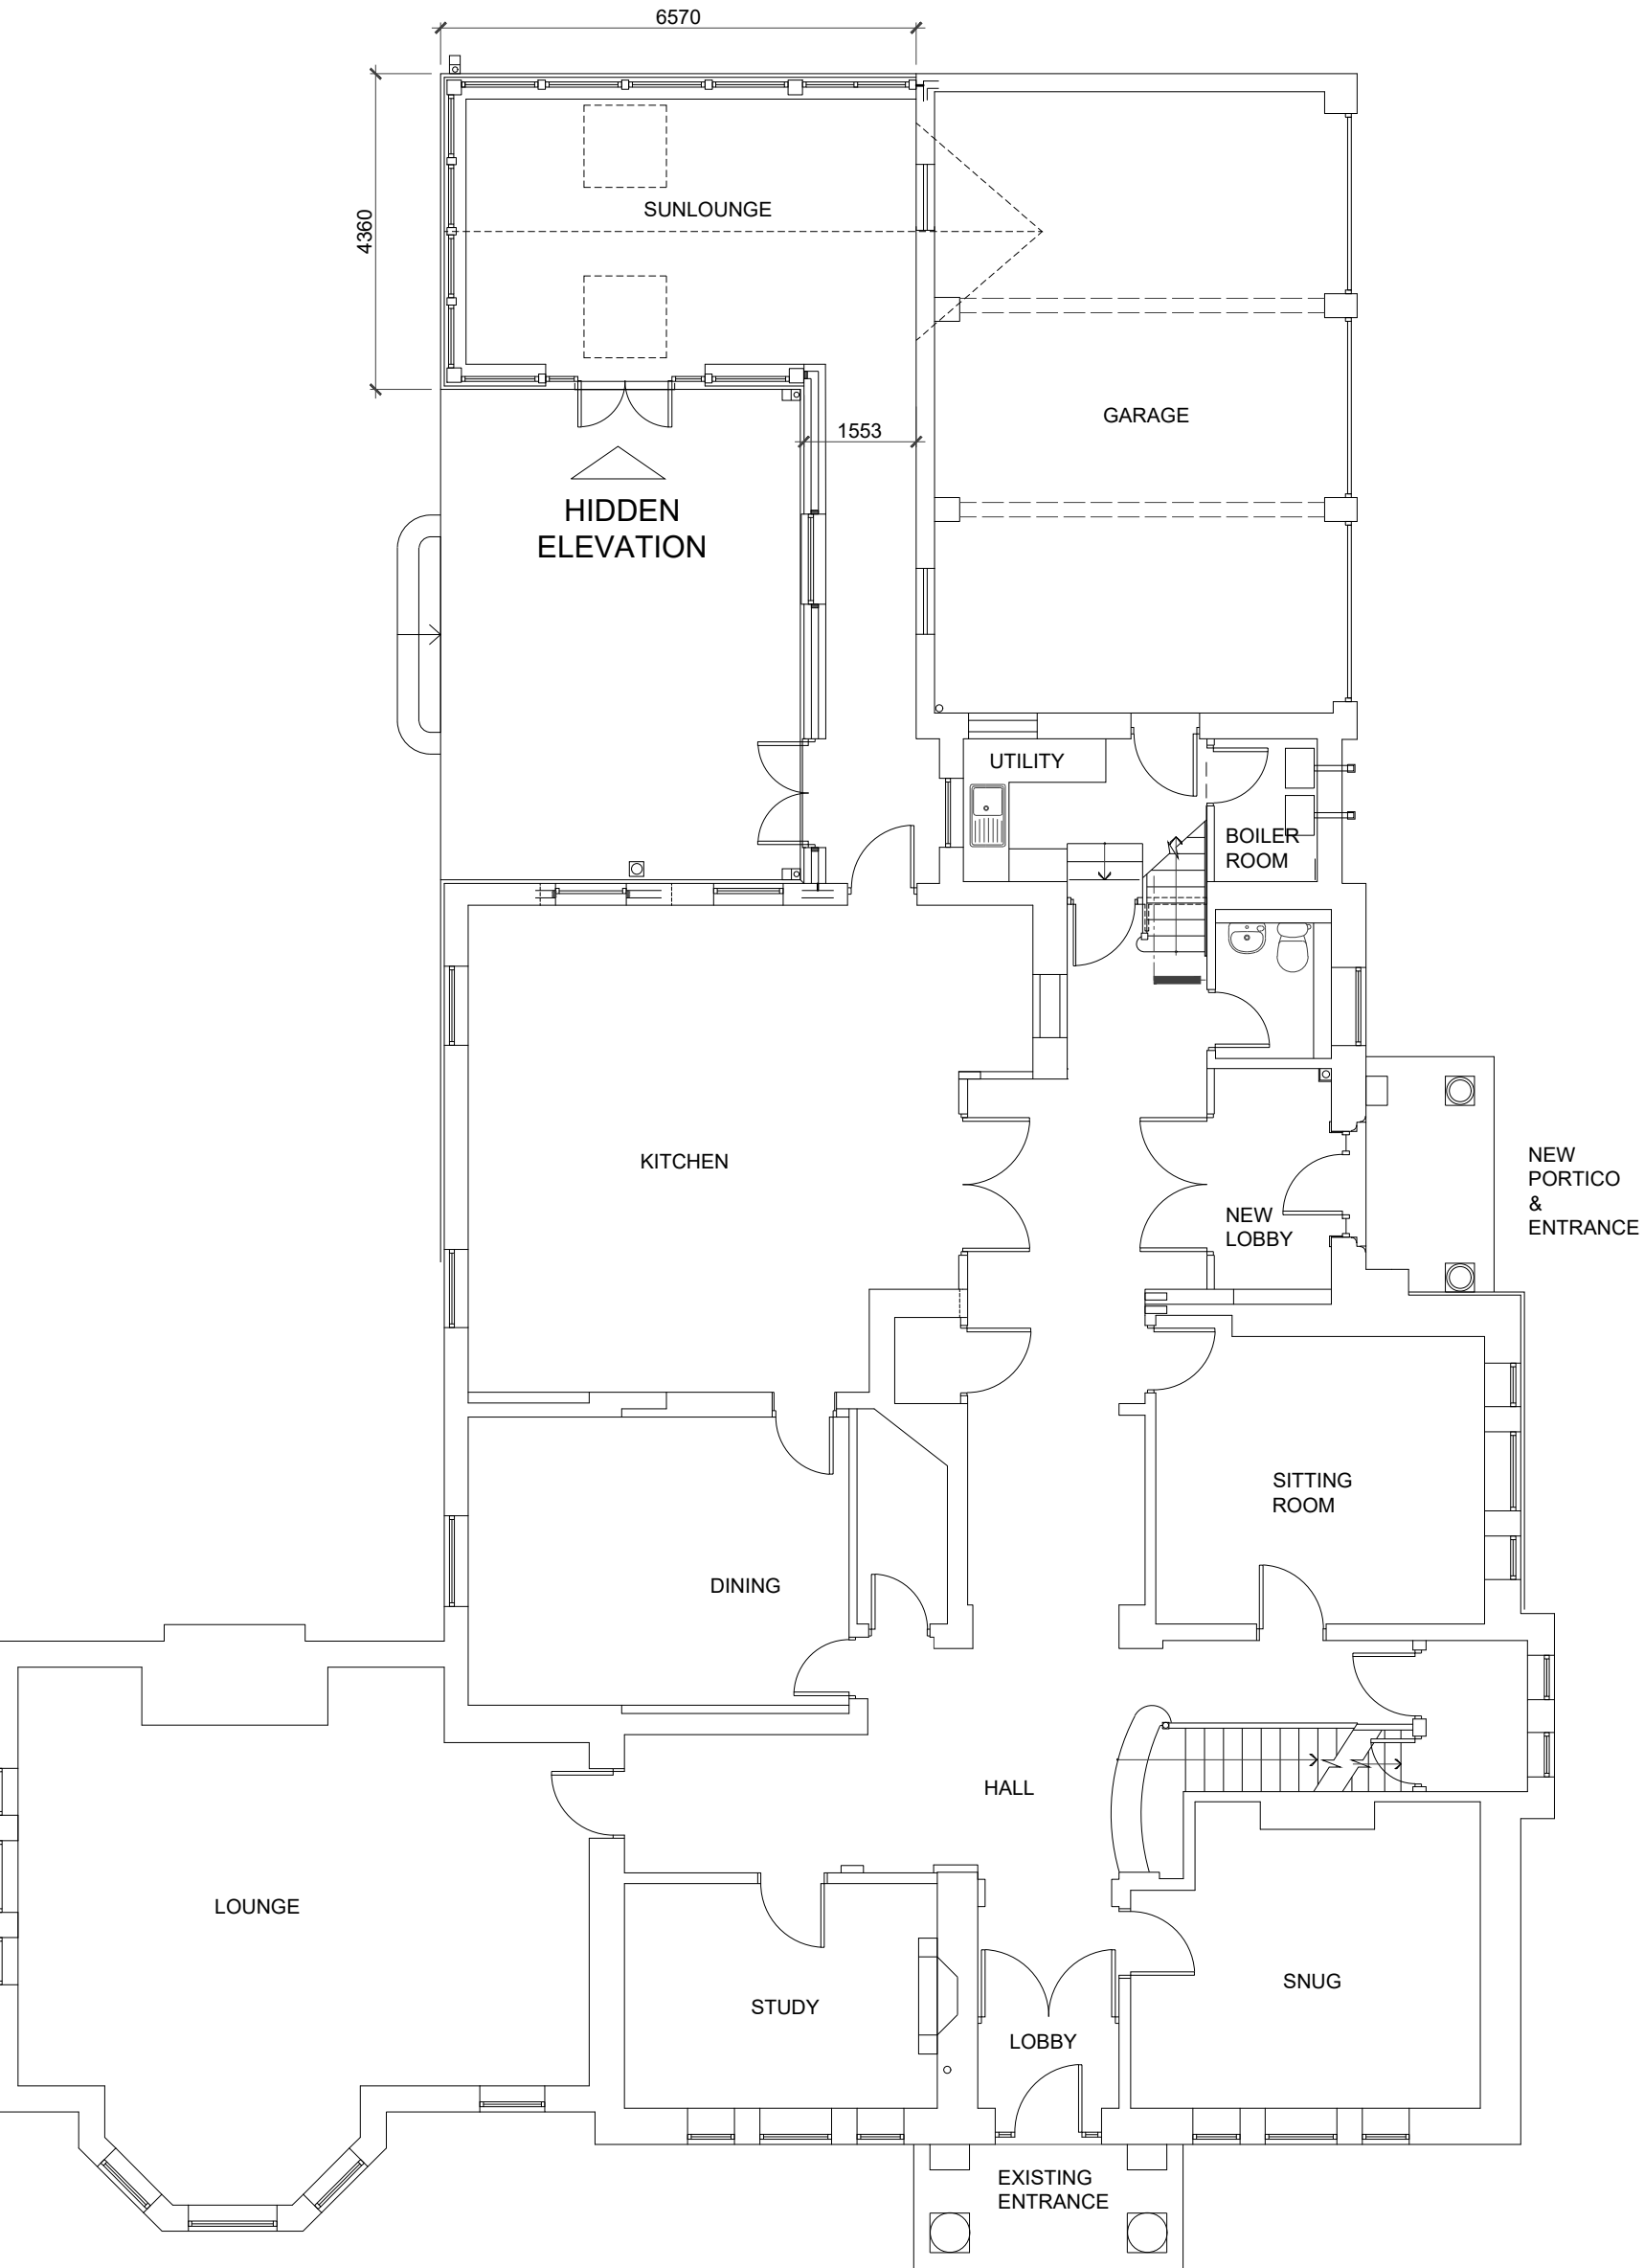

FIRST FLOOR PLAN

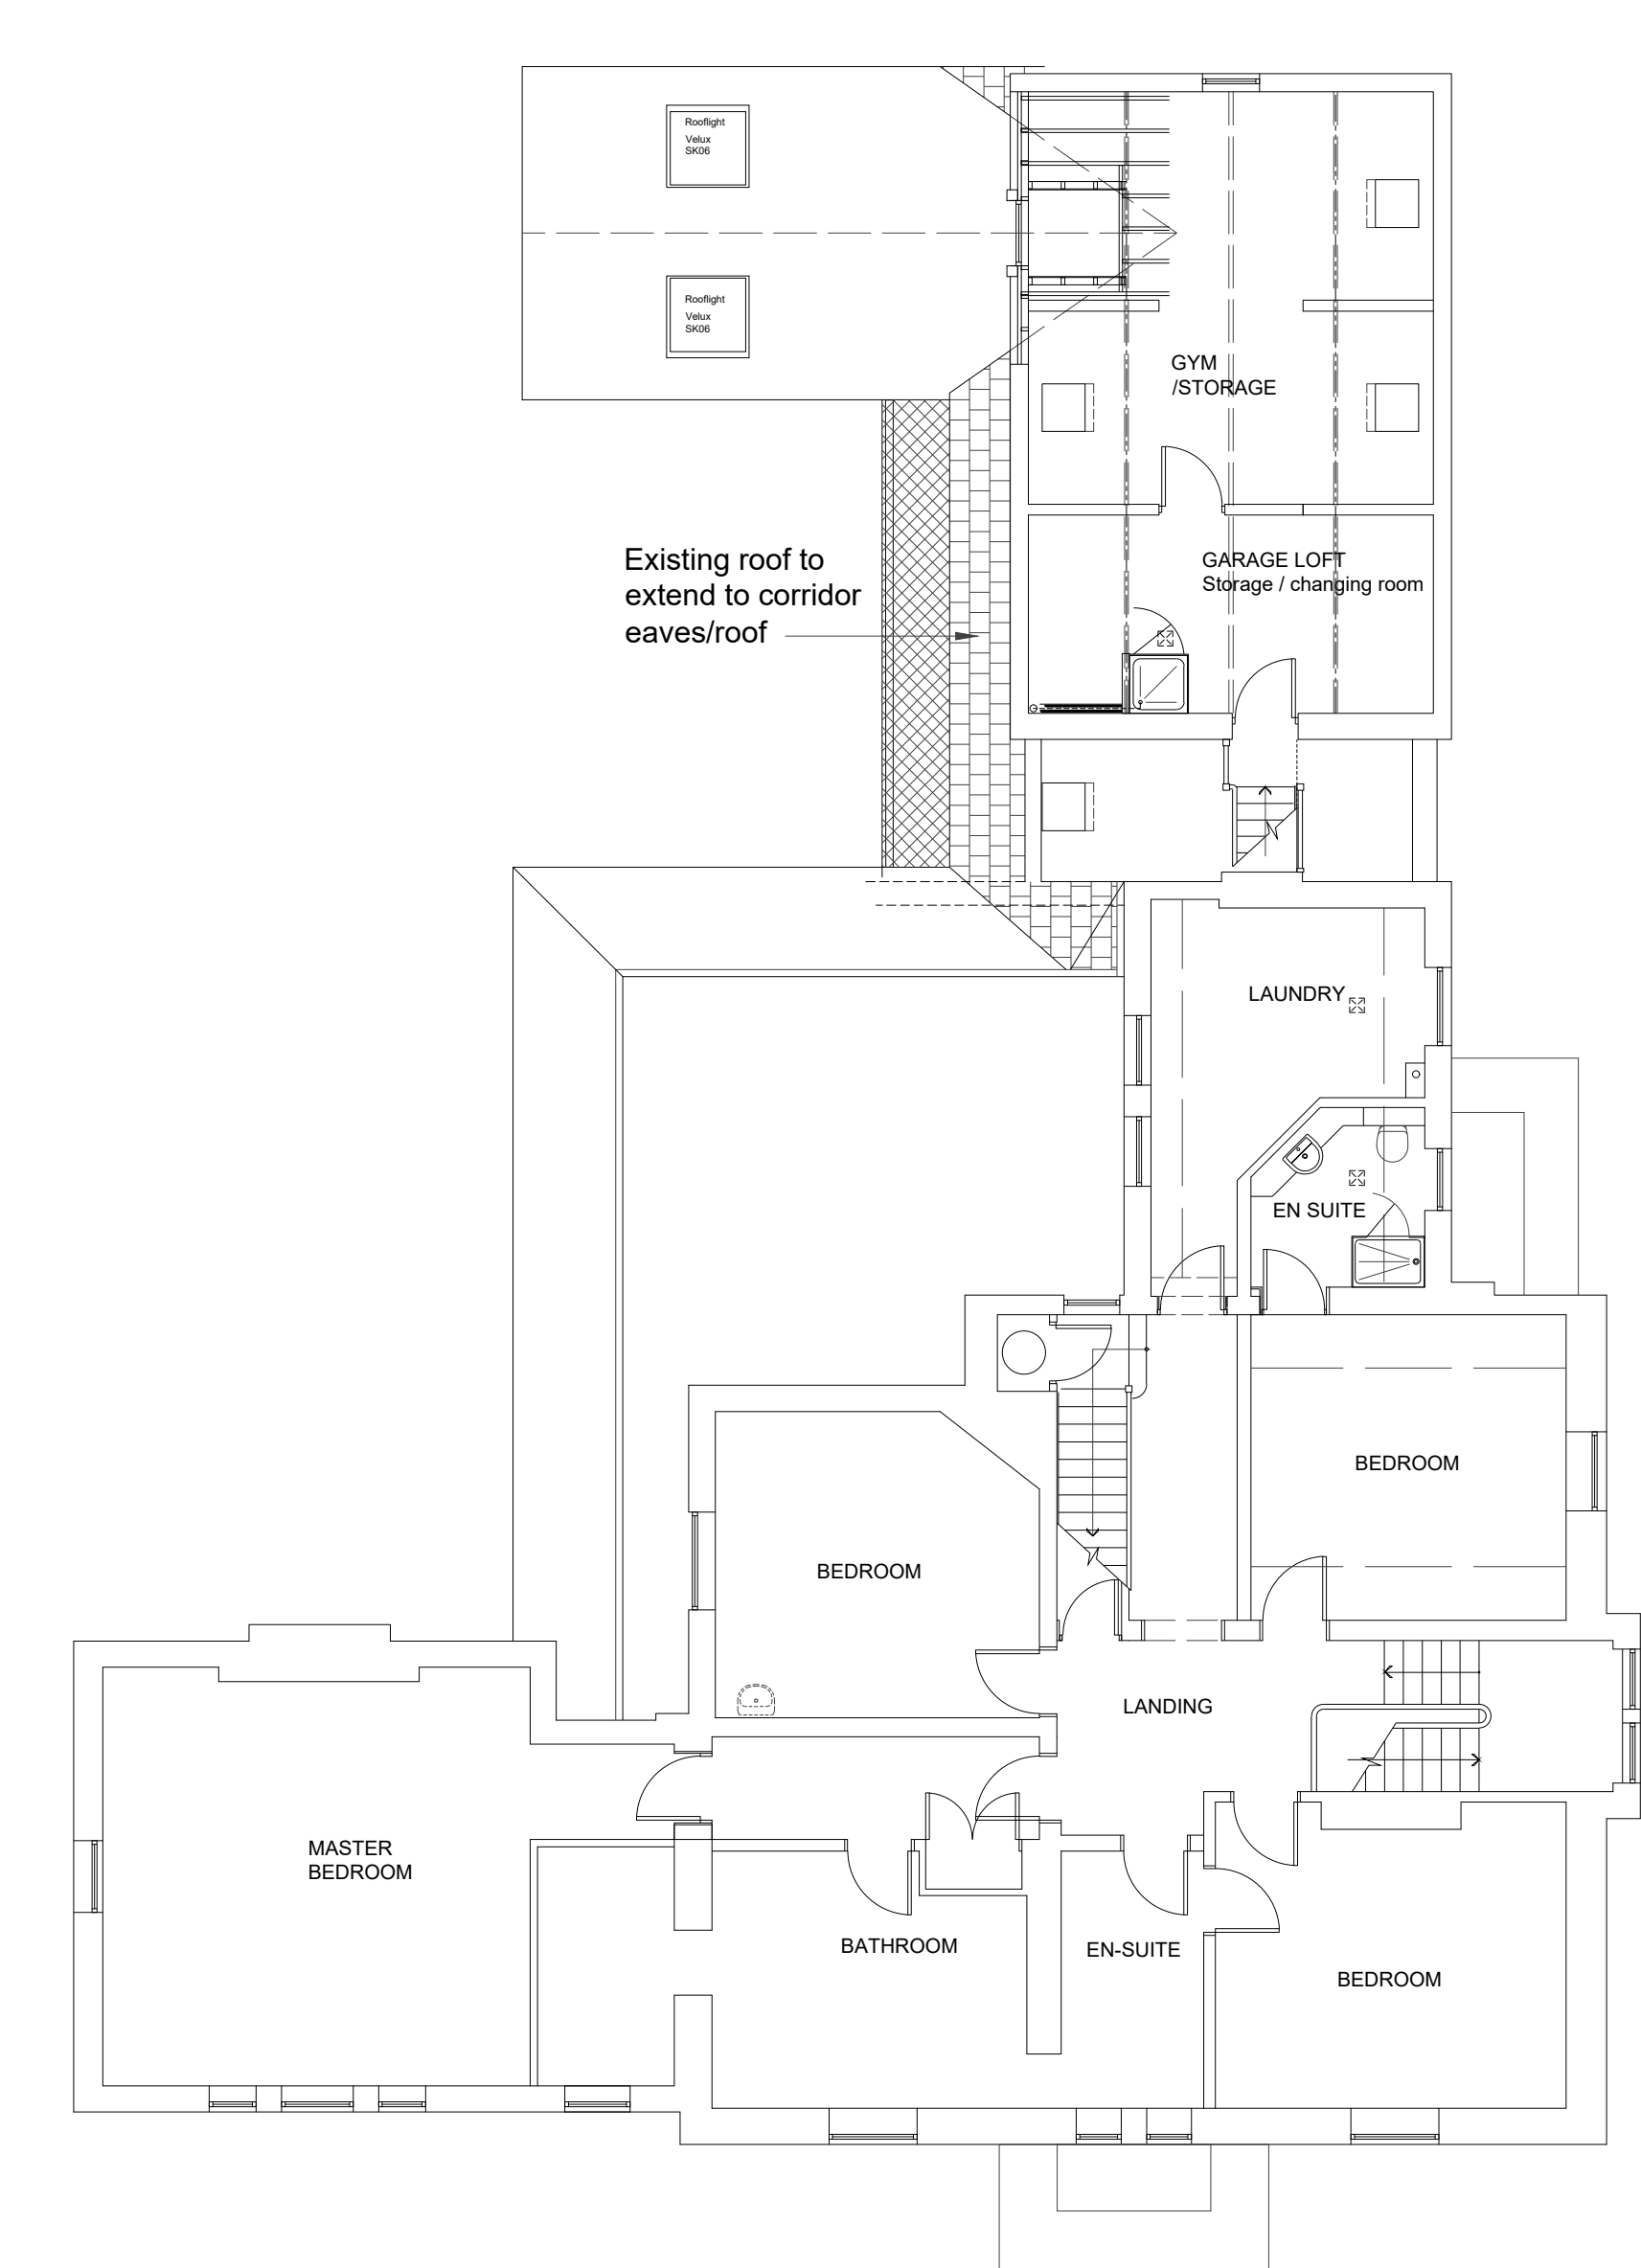

SECOND FLOOR PLAN

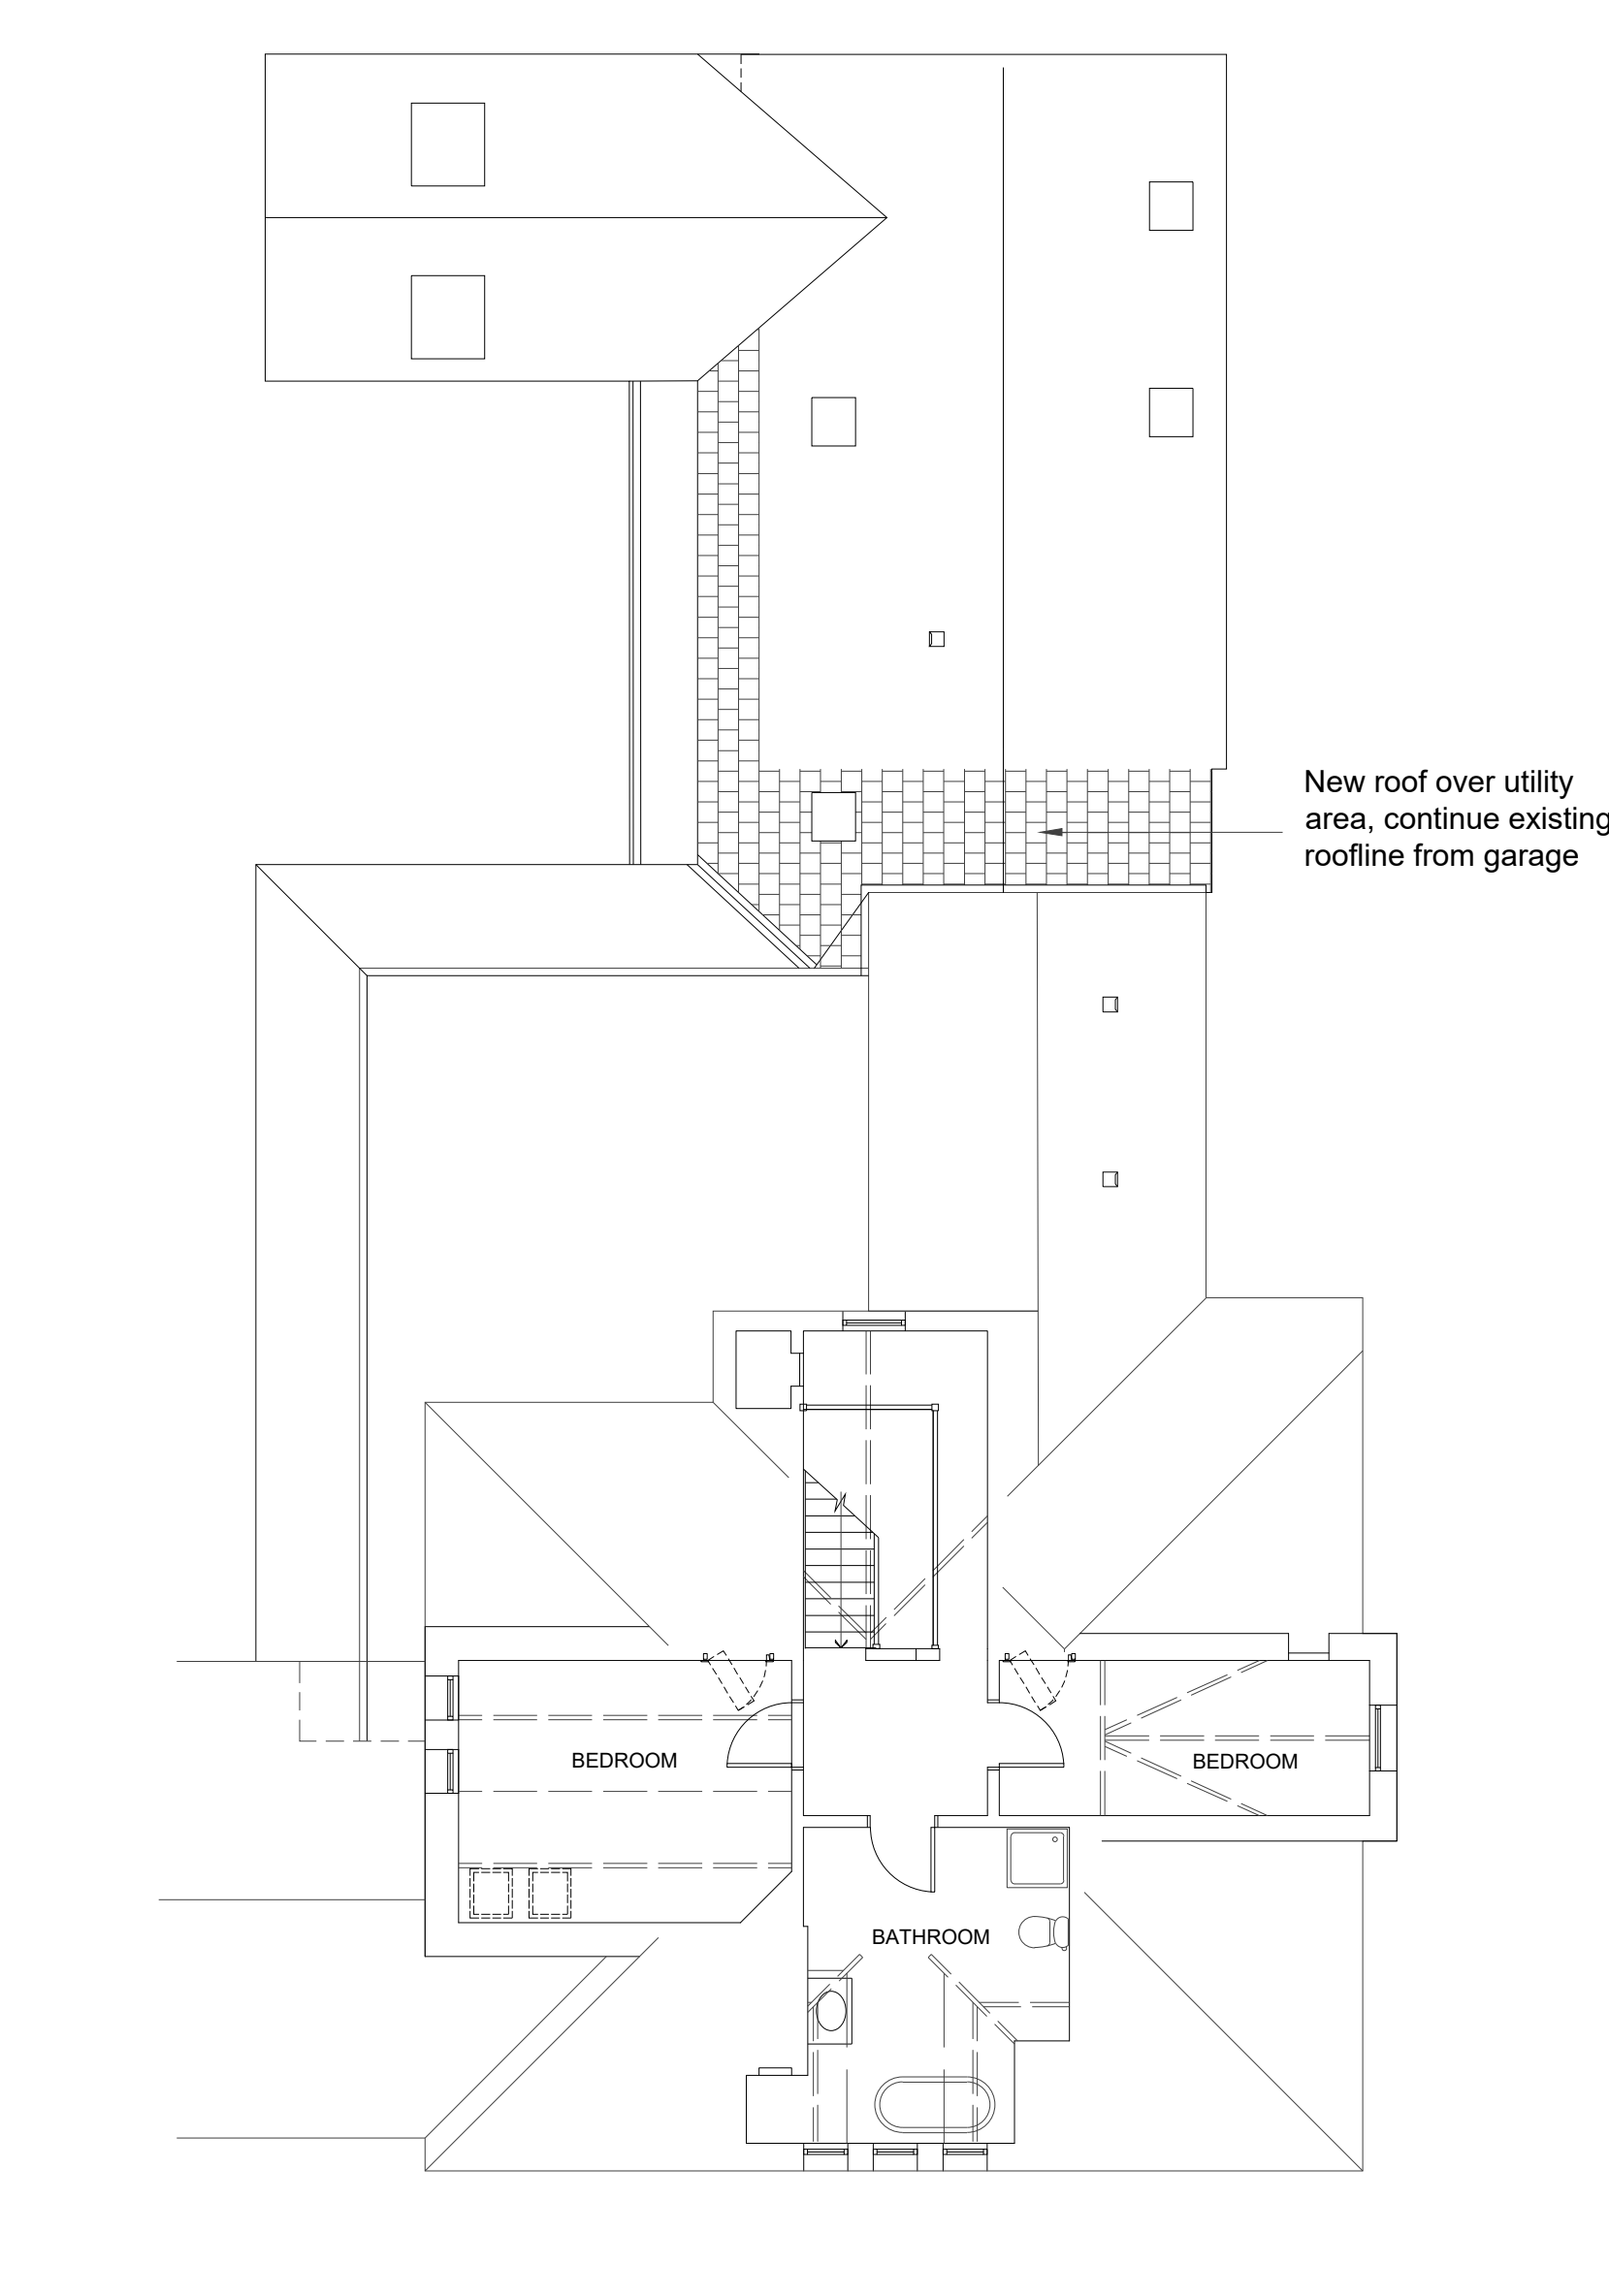


EAST ELEVATION



NORTH ELEVATION



HIDDEN ELEVATION

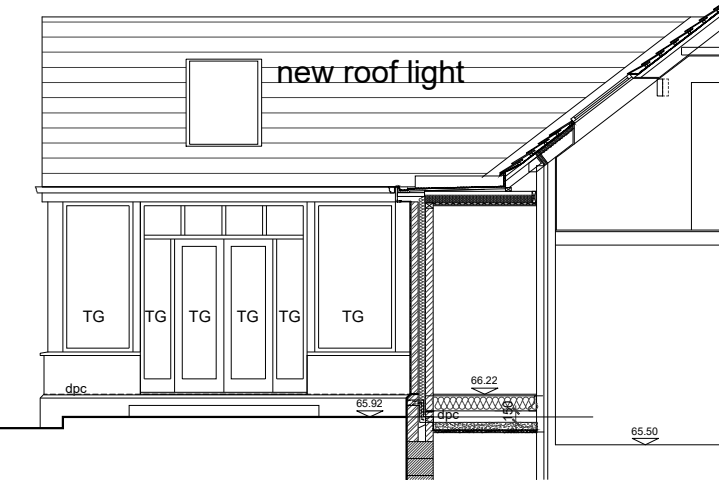

WEST ELEVATION



Rookwood - Clitheroe Rd, Whalley

S. McDermott