


UNTREATED FEATHER EDGE
VERTICAL BOARDING

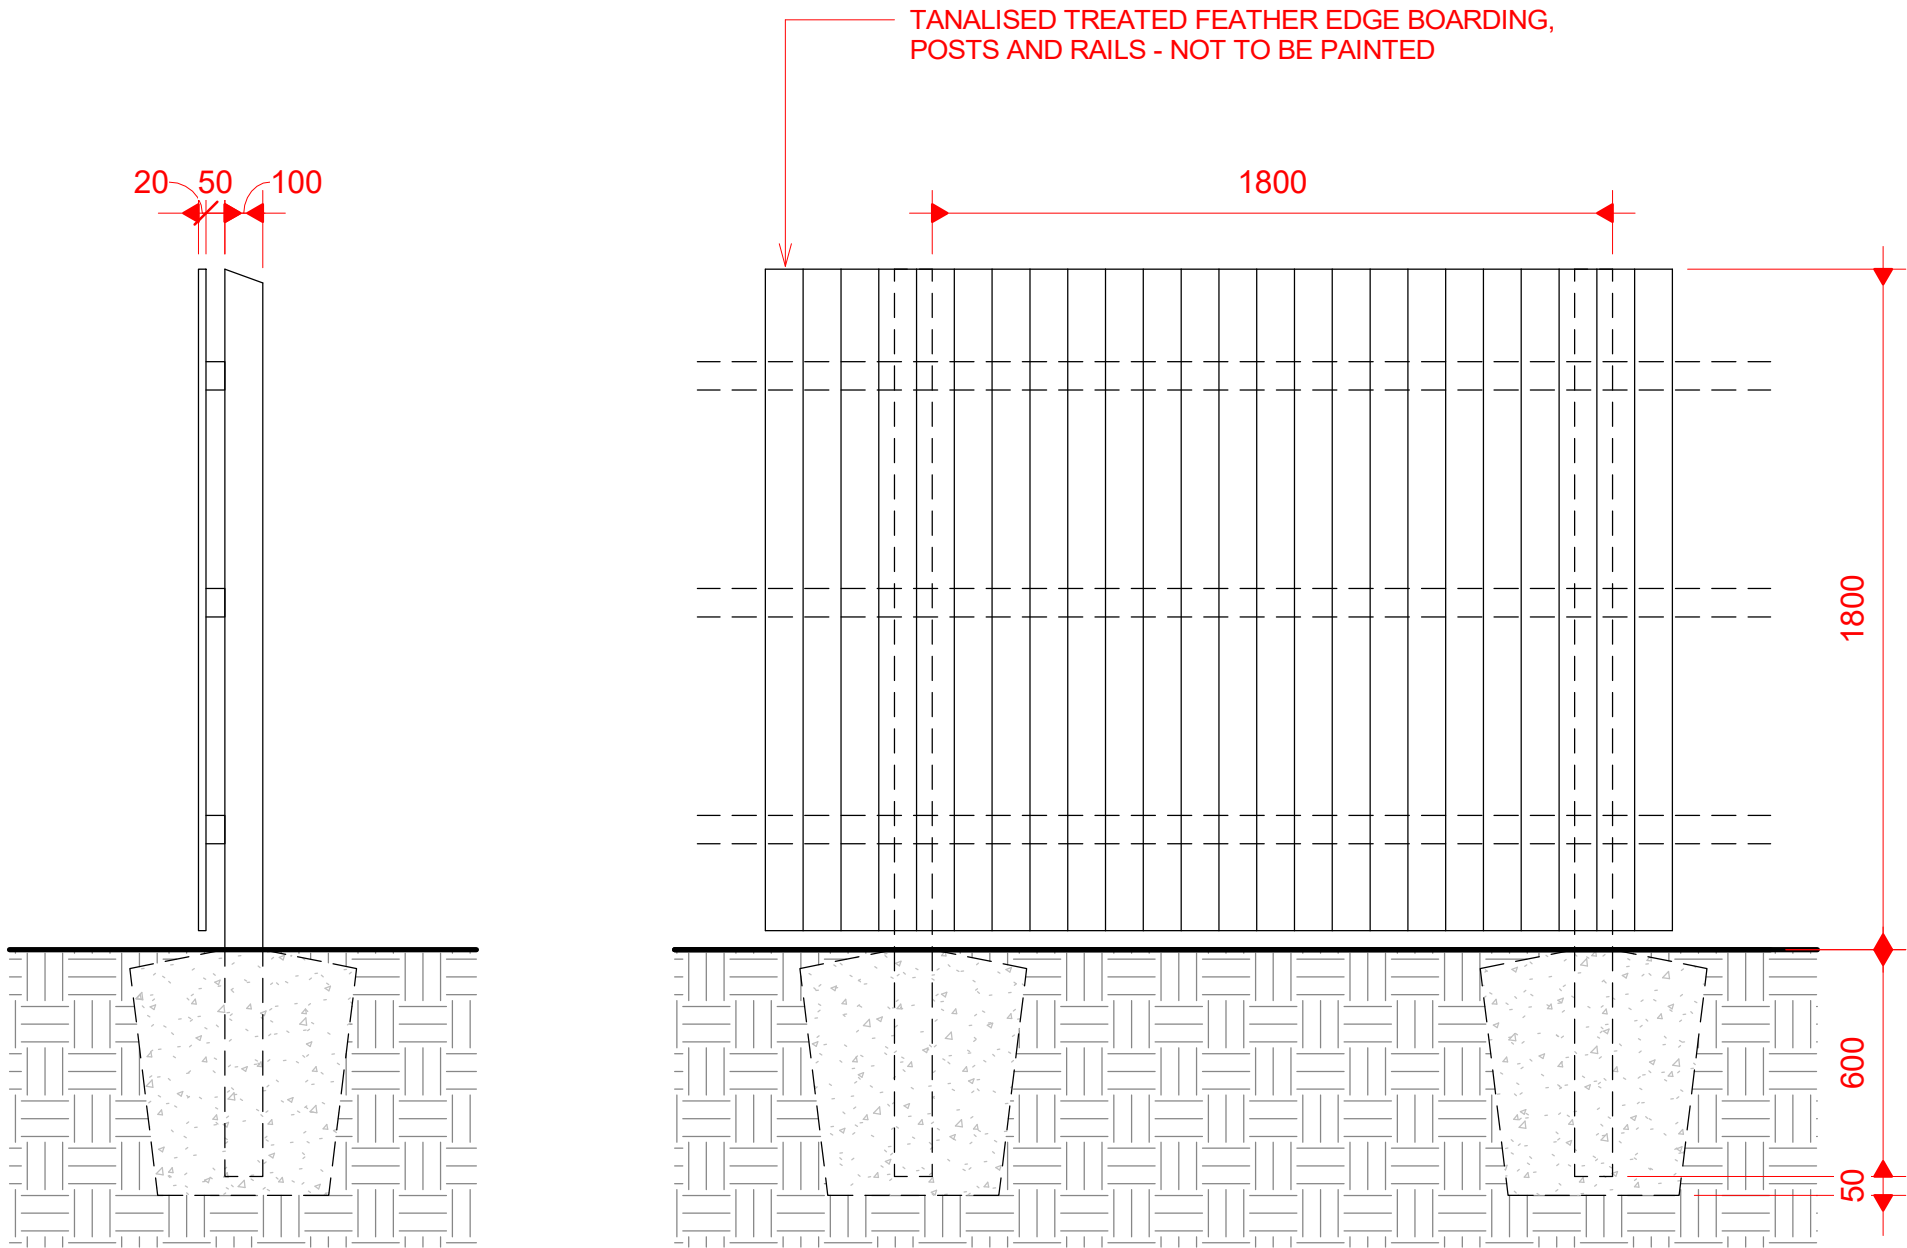

1 TYP. FEATHER EDGE BOARDING
DETAIL
1 : 20

No.	Description	Date

Peter Hitchen Architects				PROJECT ALTERATIONS TO THE JUDGE WALMSLEY, WHALLEY ROAD, BILLINGTON, BB7 9NT		CLIENT EARLY BAIRDS NURSERY		
				SHEET FENCING		Date 22/06/2020	Project number PHA/399	Scale (@ A3) 1 : 20
Drawn by RH	DRWAING NUMBER A501		REV					
Checked by PH								
CODE	STATUS	SUITABILITY DESCRIPTION	PURPOSE OF ISSUE					