




Proposed North Elevation 1:50

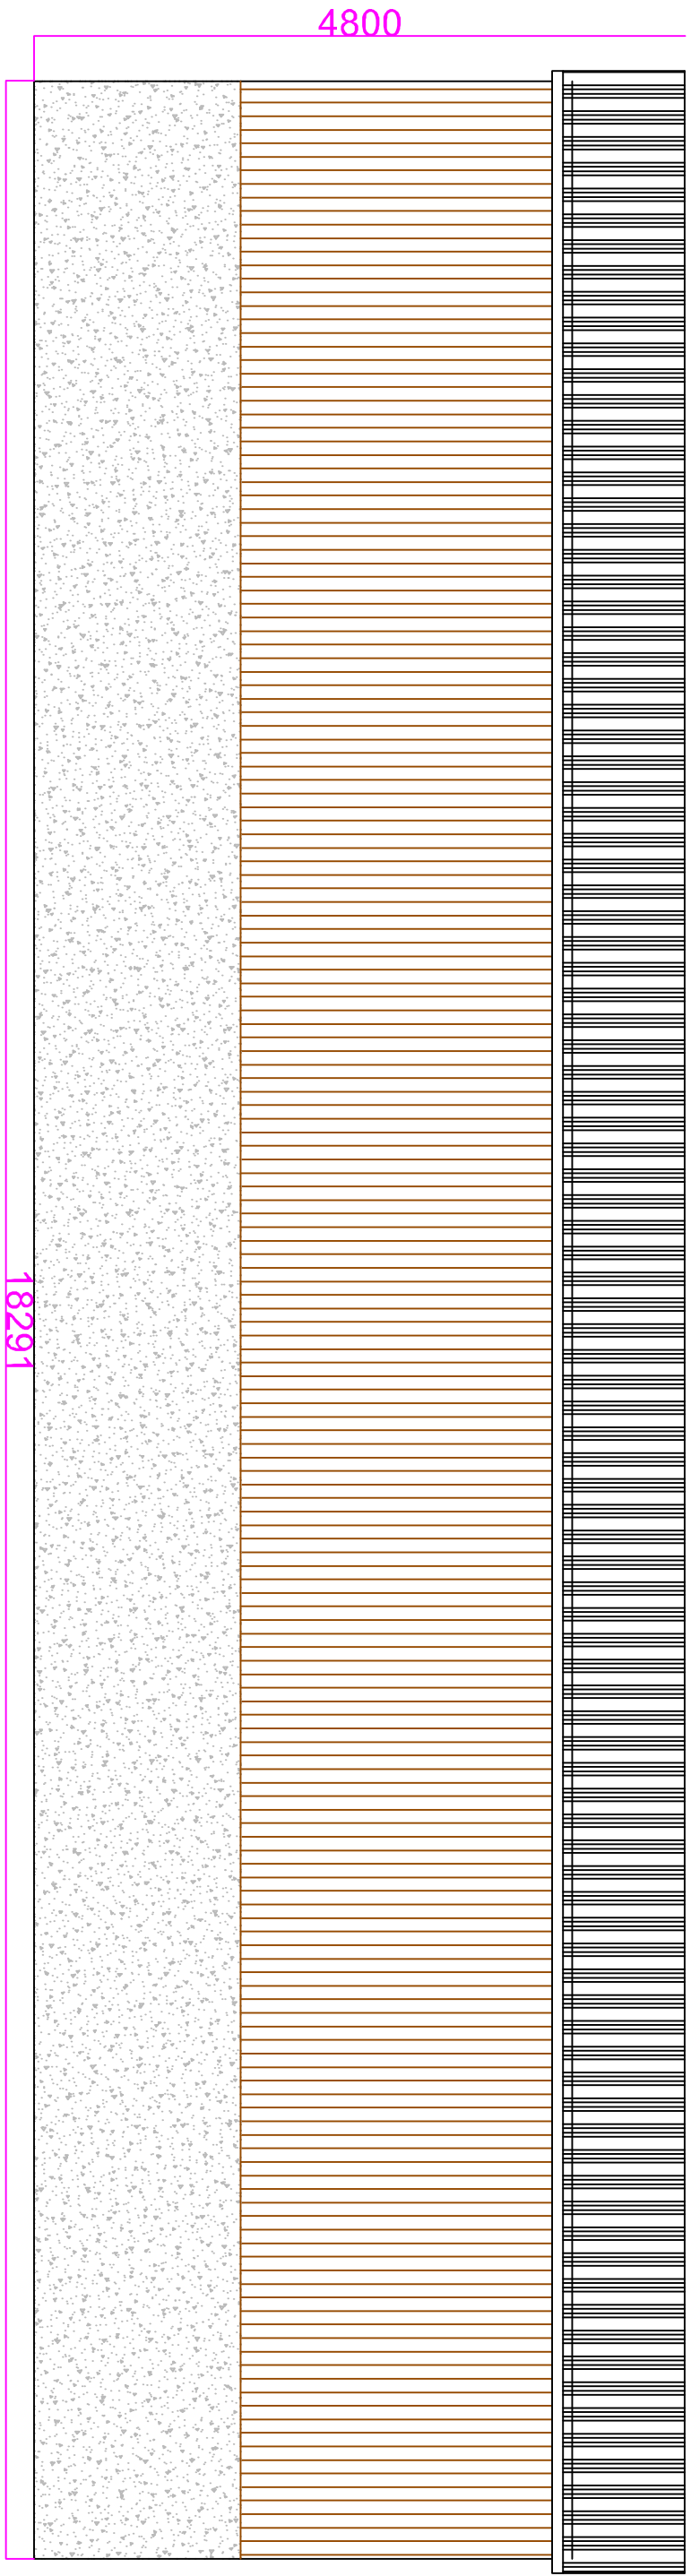


Proposed West Elevation 1:50

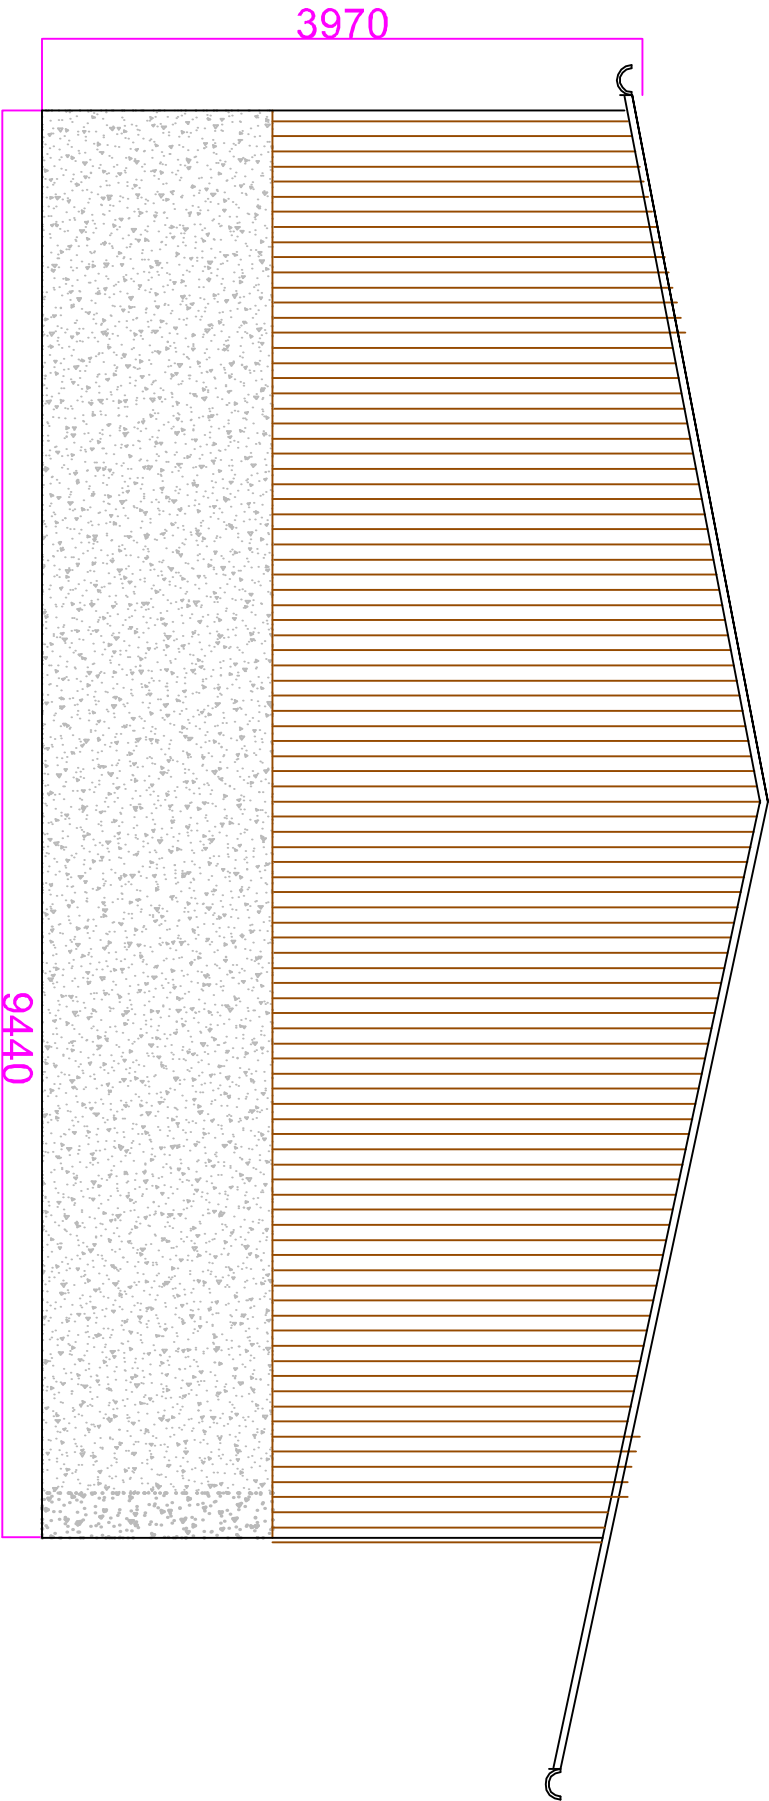


Proposed East Elevation 1:50

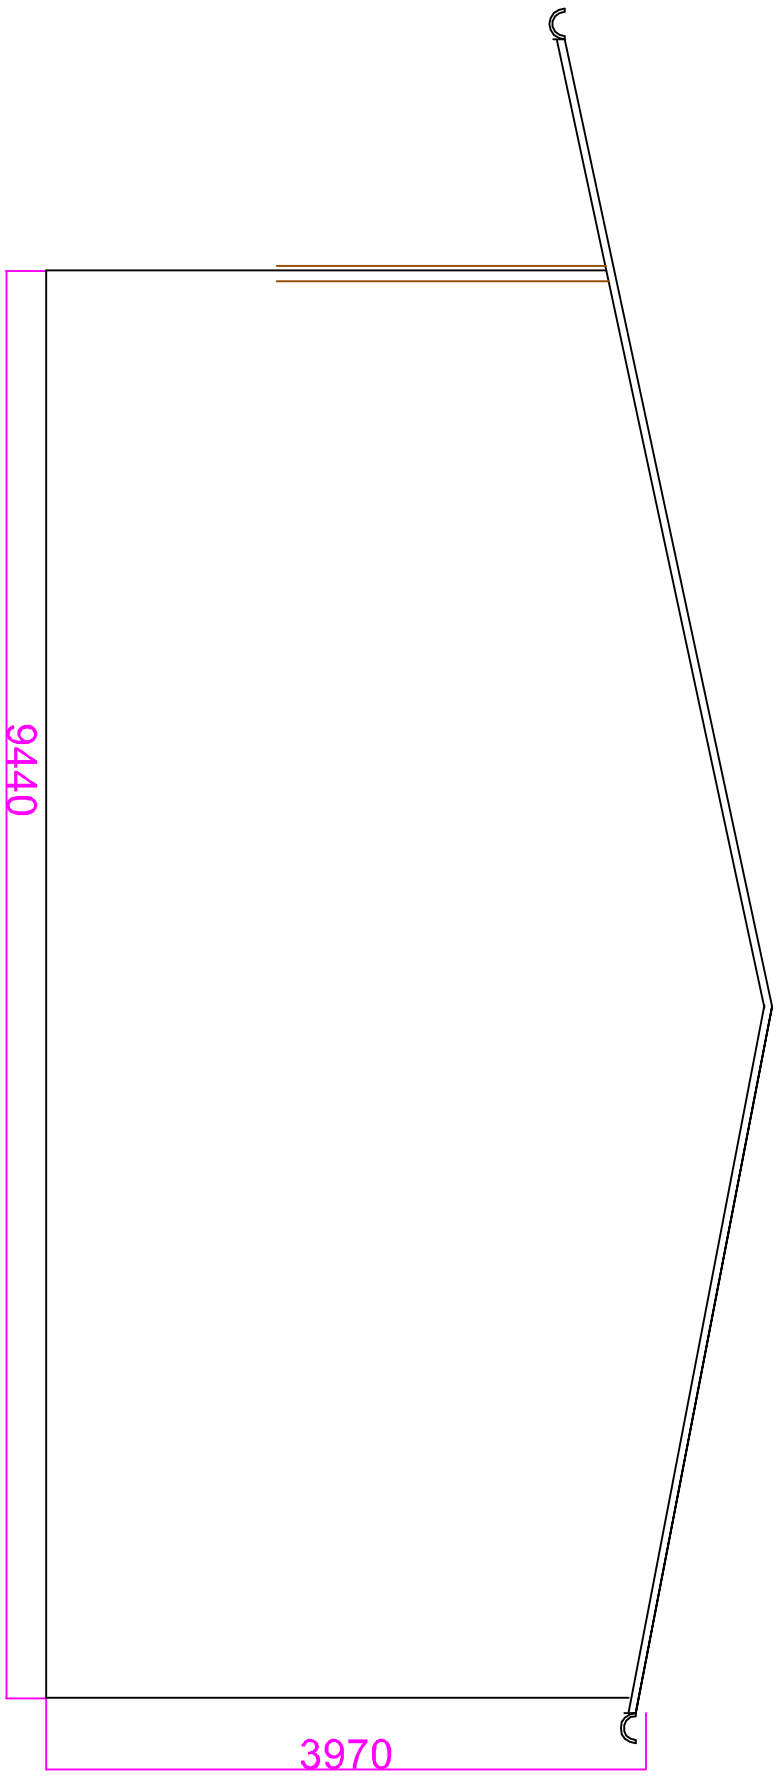

Proposed South Elevation 1:50

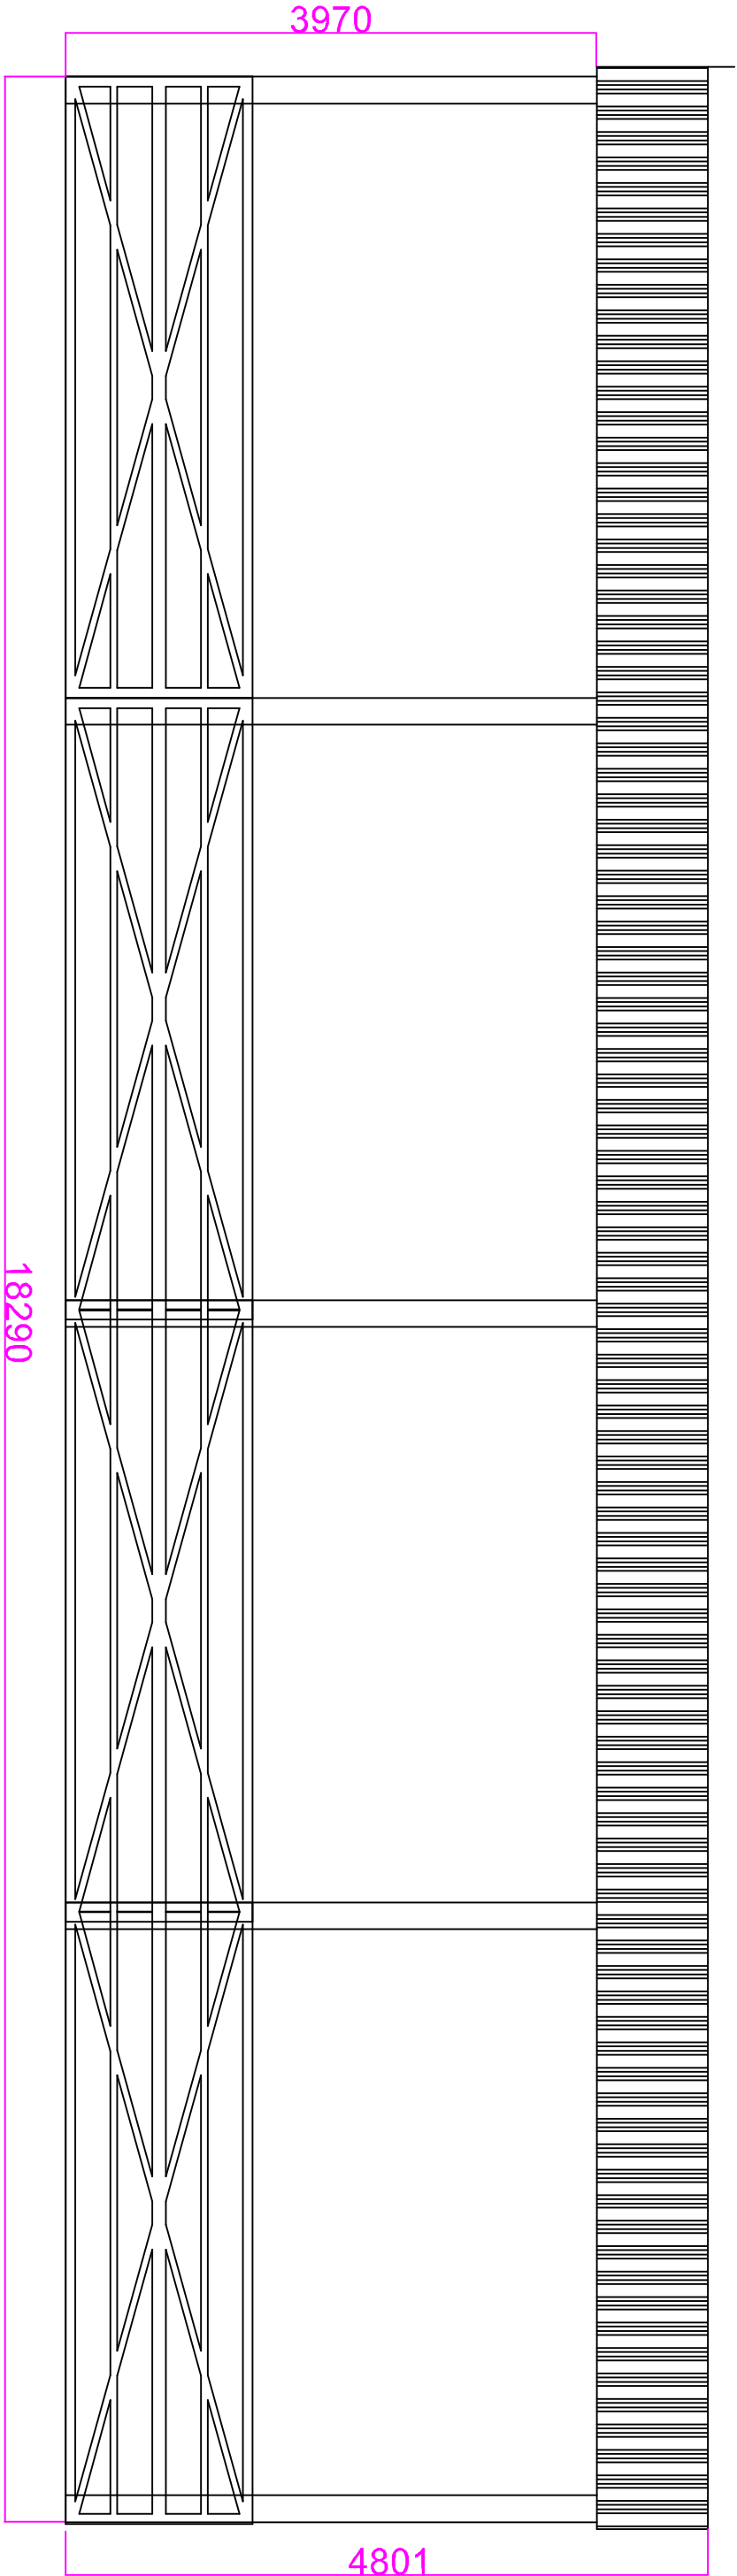

Floor Plan 1:50

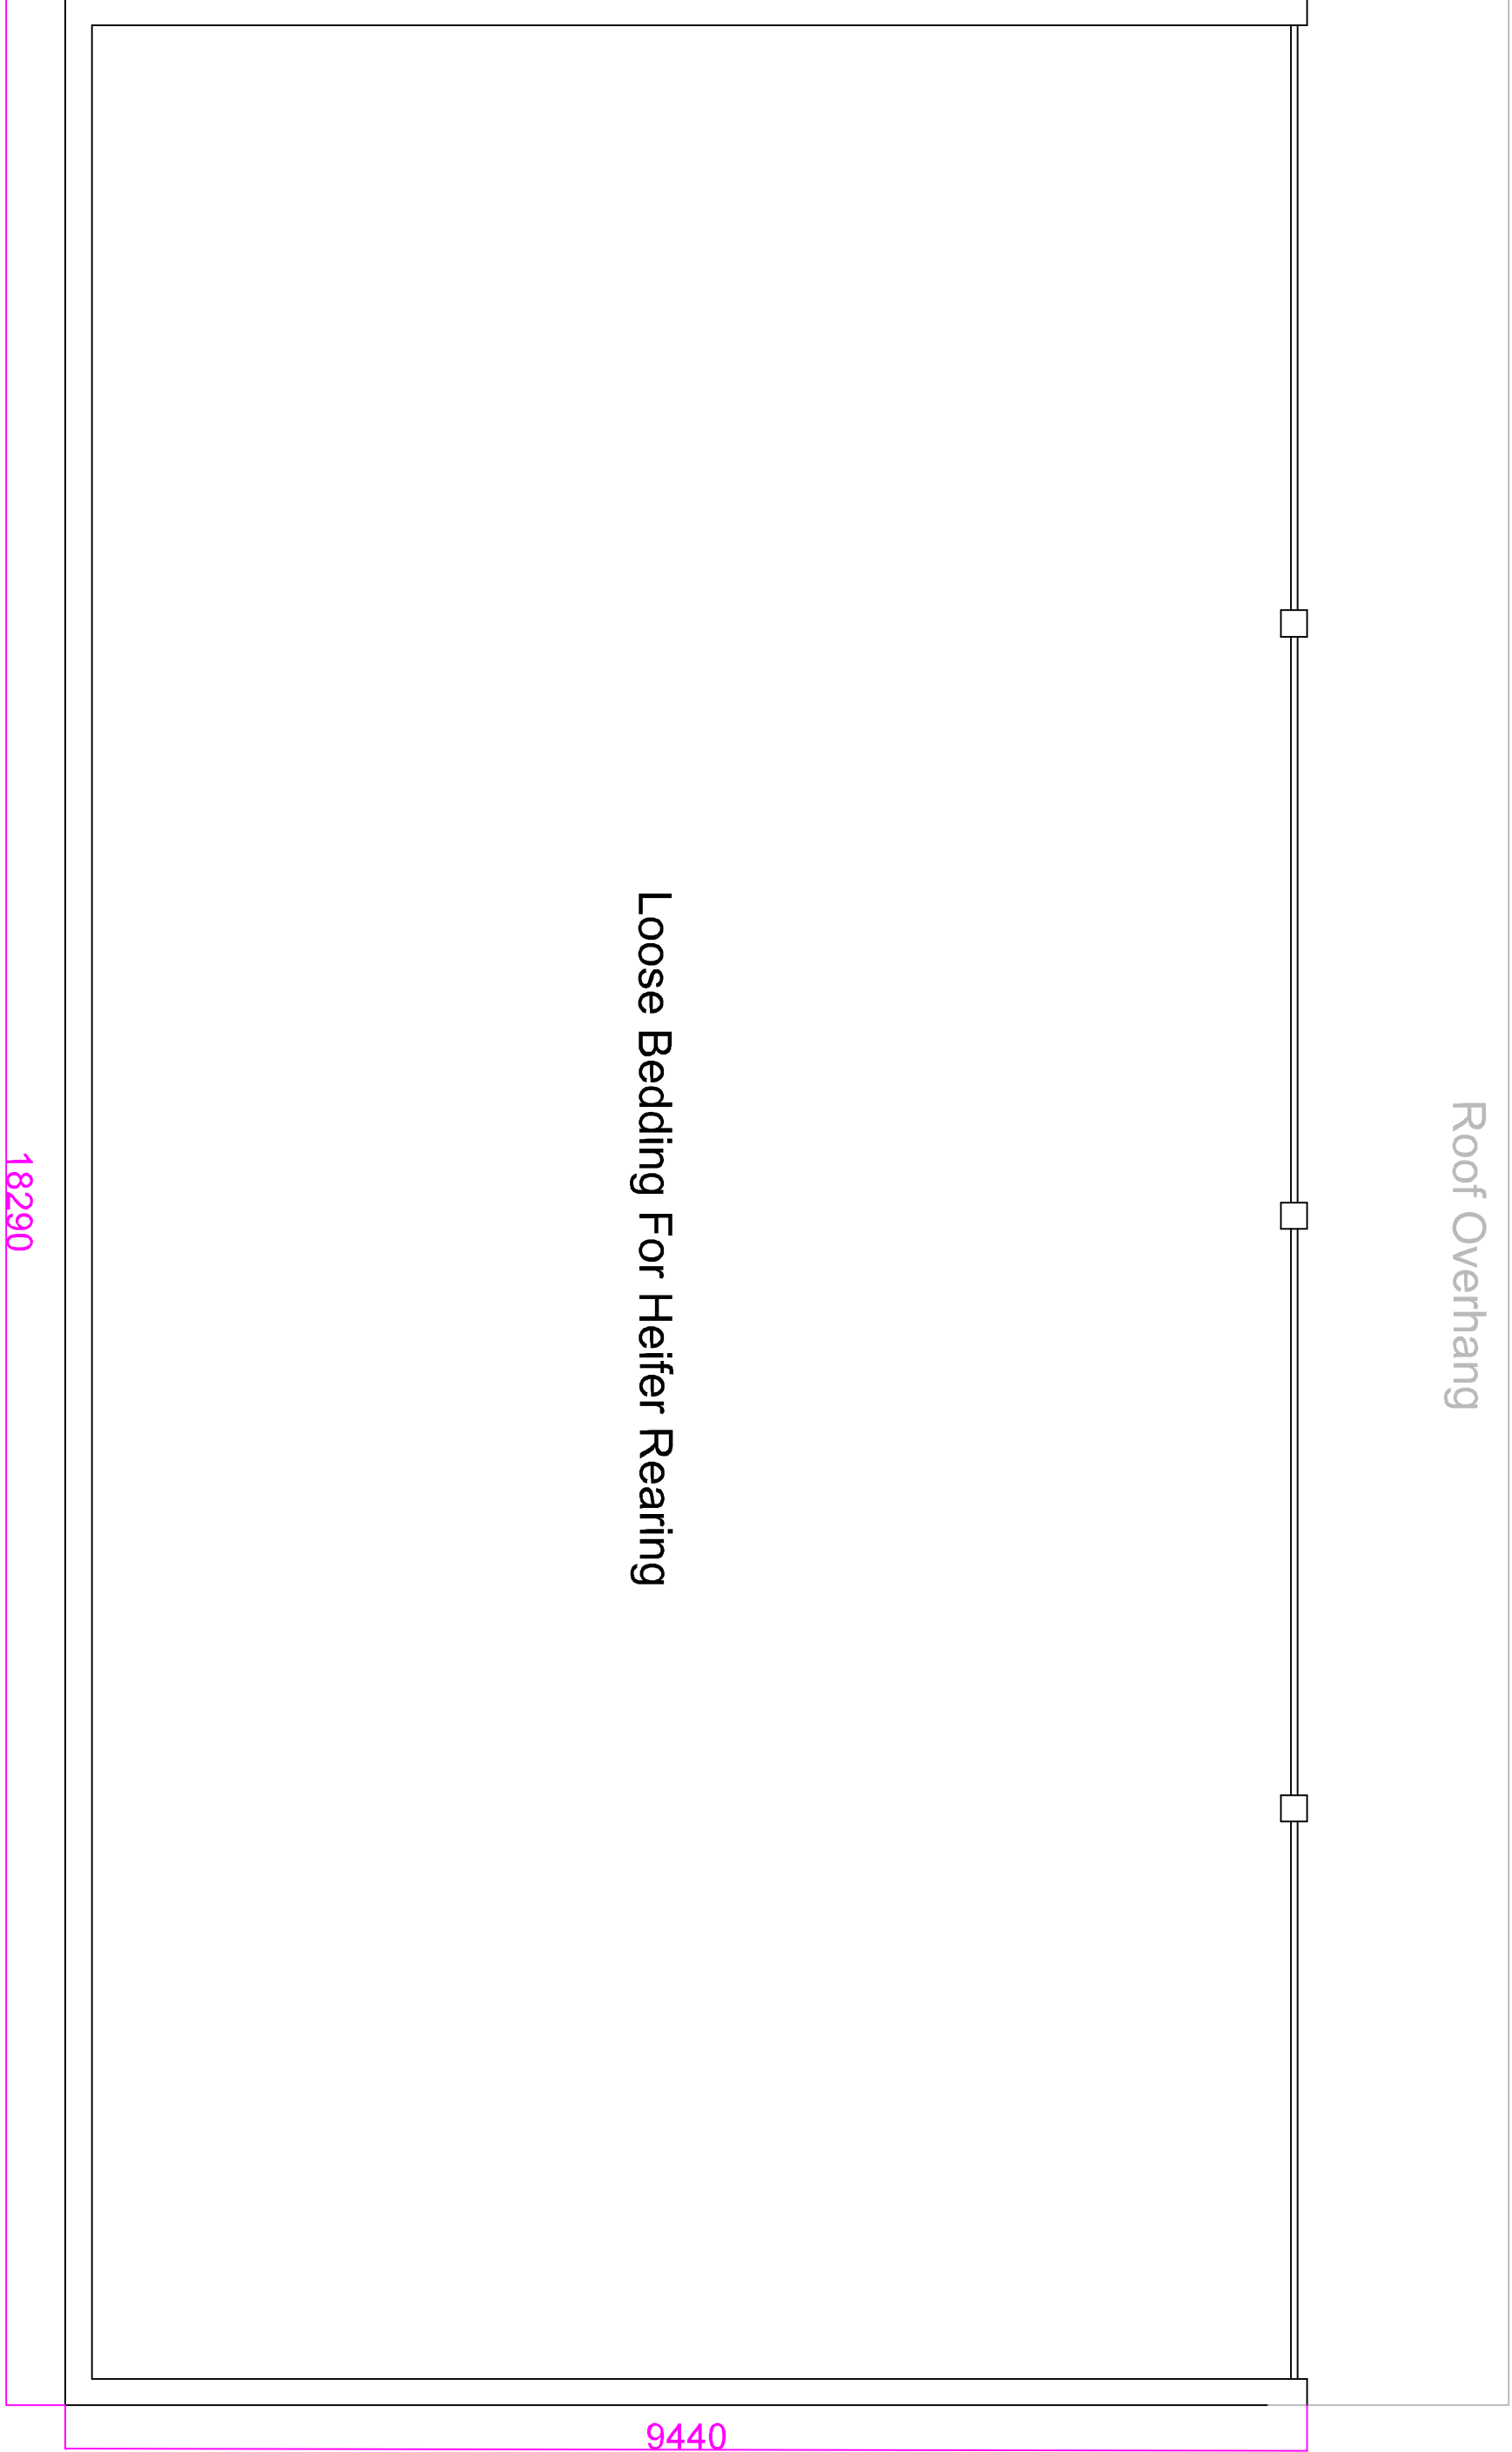

| Client   | M R E LONSDALE                                                         | Scale | AS SHOWN AT A1 |
|---|------------------------------------------------------------------------|-------|----------------|
| Project   | FOULDS HOUSE FARM<br>SABDEN                                            | Date  | 04.06.2020     |
| Description   | PROPOSED AGRICULTURAL BUILDING EXTENSION<br>ELEVATIONS AND FLOOR PLANS | By    | JW             |
| Check   | JW                                                                     | No.   | LONS/100       |
| DO NOT SCALE THIS DRAWING. CHECK ALL DIMENSIONS ON SITE.   |                                                                        |       |                |
| THIS DRAWING IS PROVIDED BY CONSENT OF THE CLIENT AND IS ASSUMED TO BE FOR THE USE OF THE CLIENT ONLY. IT IS NOT TO BE USED FOR ANY OTHER PURPOSE WITHOUT THE WRITTEN PERMISSION FROM THE ARCHITECT. |                                                                        |       |                |