


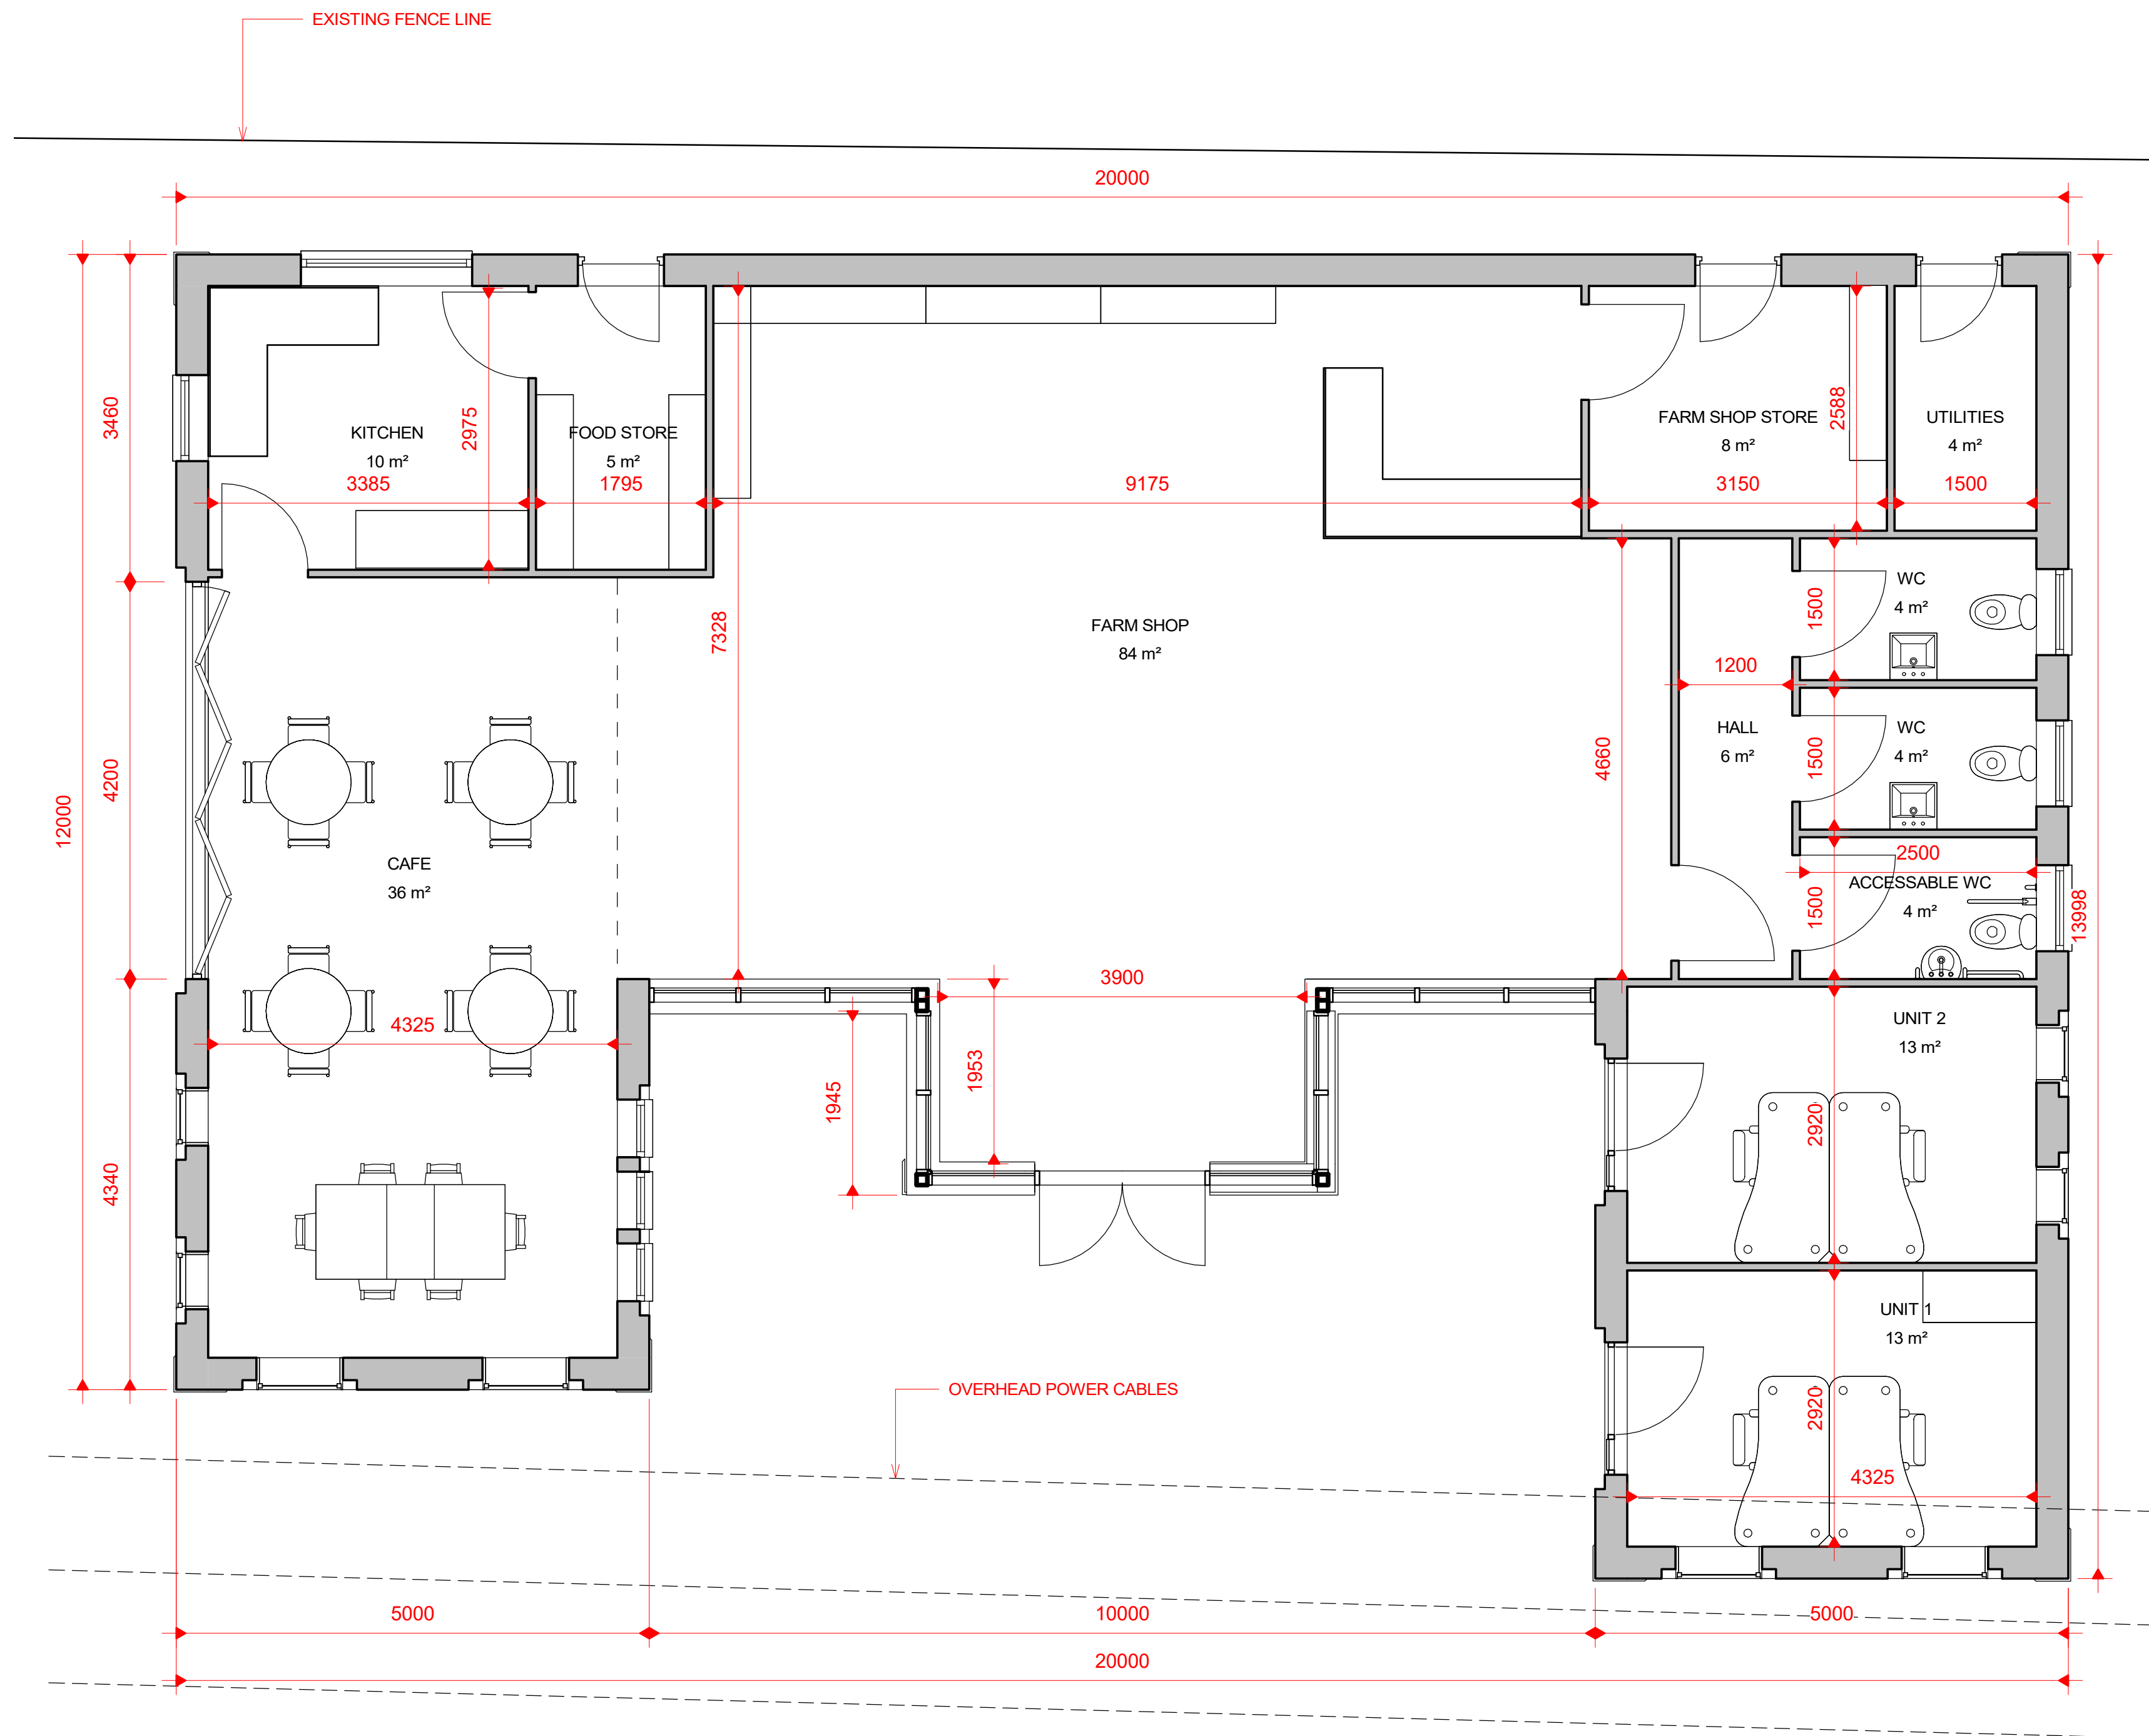


1 0 PROPOSED GROUND FLOOR
1 : 50




4 PROPOSED SOUTH EAST
1 : 100



2 PROPOSED NORTH EAST
1 : 100

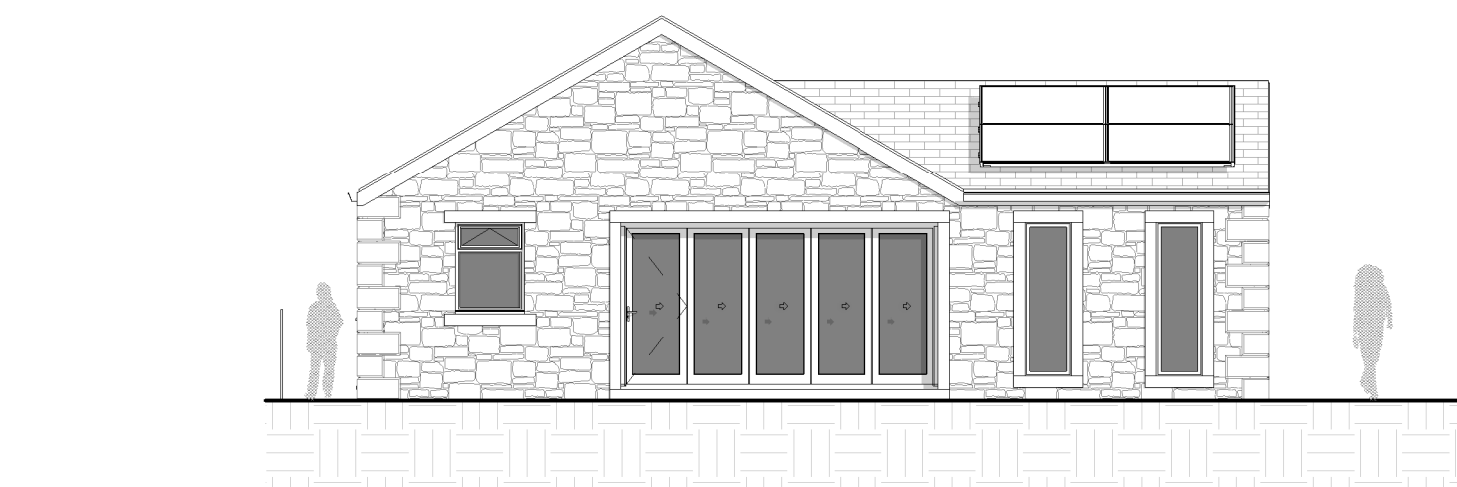

3 PROPOSED SOUTH WEST
1 : 100

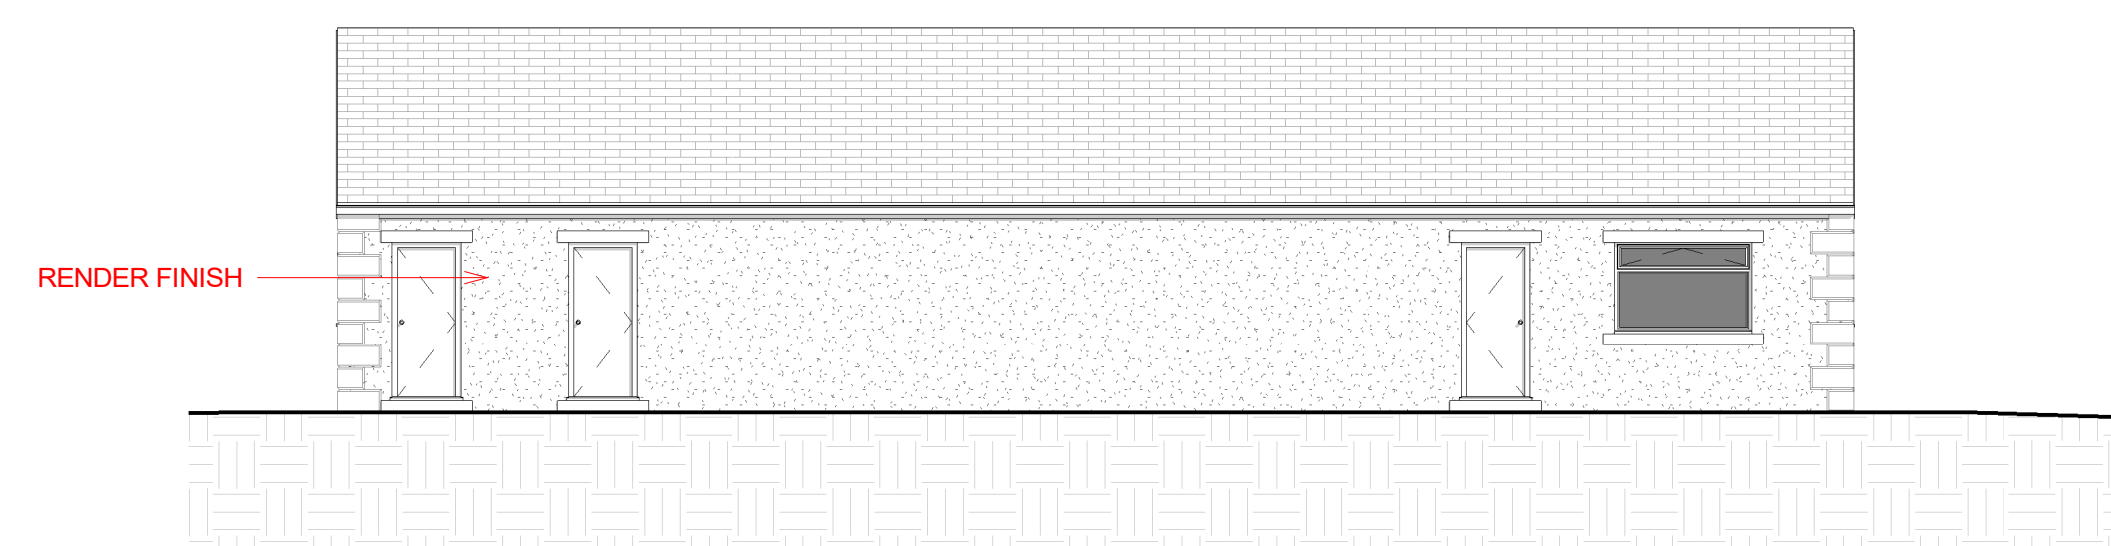

5 PROPOSED NORTH WEST
1 : 100

Peter Hitchen
Architects

Marathon House
The Sidings Business Park
Whalley, BB7 9SE

01254 823 885

www.peterhitchenarchitects.co.uk

NOTES:

No.	Description	Date

CLIENT:

MR M LEWIS

PROJECT:

CLERK LAITHE FARM SHOP,
CLERK LAITHE LODGE,
NEWTON IN BOWLAND

SHEET:

PROPOSED PLANS &
ELEVATIONS

Project number PHA/456

Date 22/05/2020

Drawn by RH

Checked by PH

A1.4

Scale As indicated

Sheet size A1