


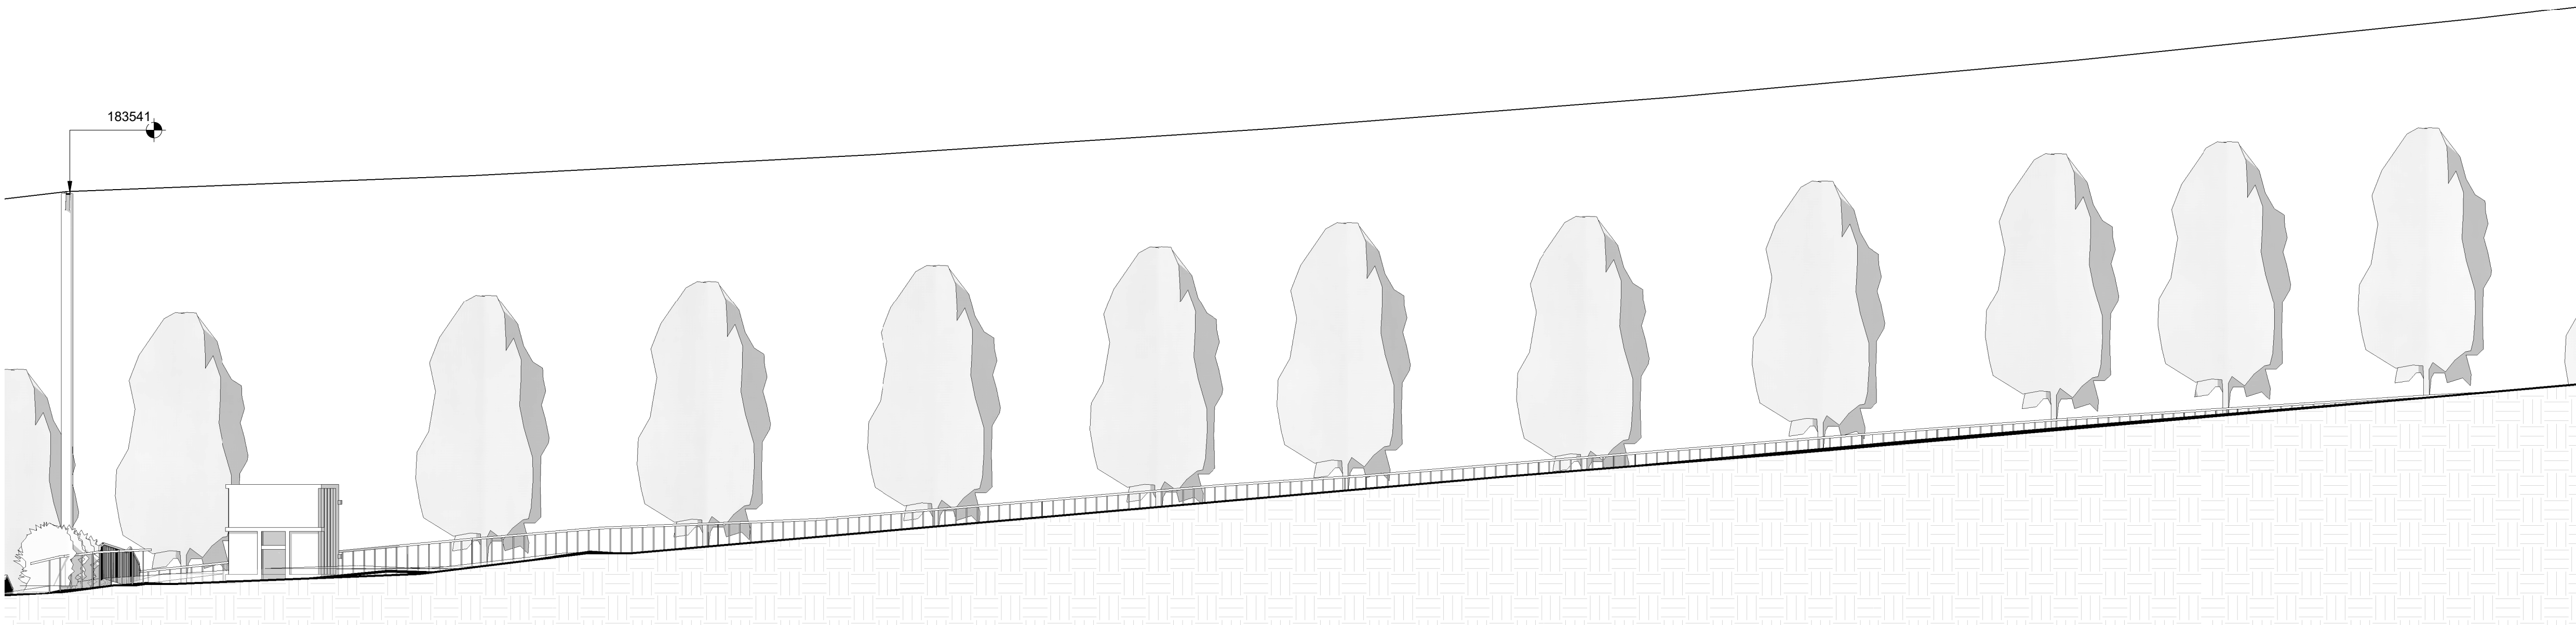

1 EXISTING SITE SECTION
1 : 100



2 PROPOSED SITE SECTION
1 : 100

Peter Hitchen
Architects

Marathon House
The Sidings Business Park
Whalley, BB7 9SE

01254 823 885

www.peterhitchenarchitects.co.uk

NOTES:

No.	Description	Date

CLIENT:

MR M LEWIS

PROJECT:

CLERK LAITHE FARM SHOP,
CLERK LAITHE LODGE,
NEWTON IN BOWLAND

SHEET:

SITE SECTIONS

Project number PHA/456

Date 27/05/2020

Drawn by RH

Checked by PH

A2.1

Scale 1 : 100

Sheet size A1