




Photo of End of Humber Street Existing

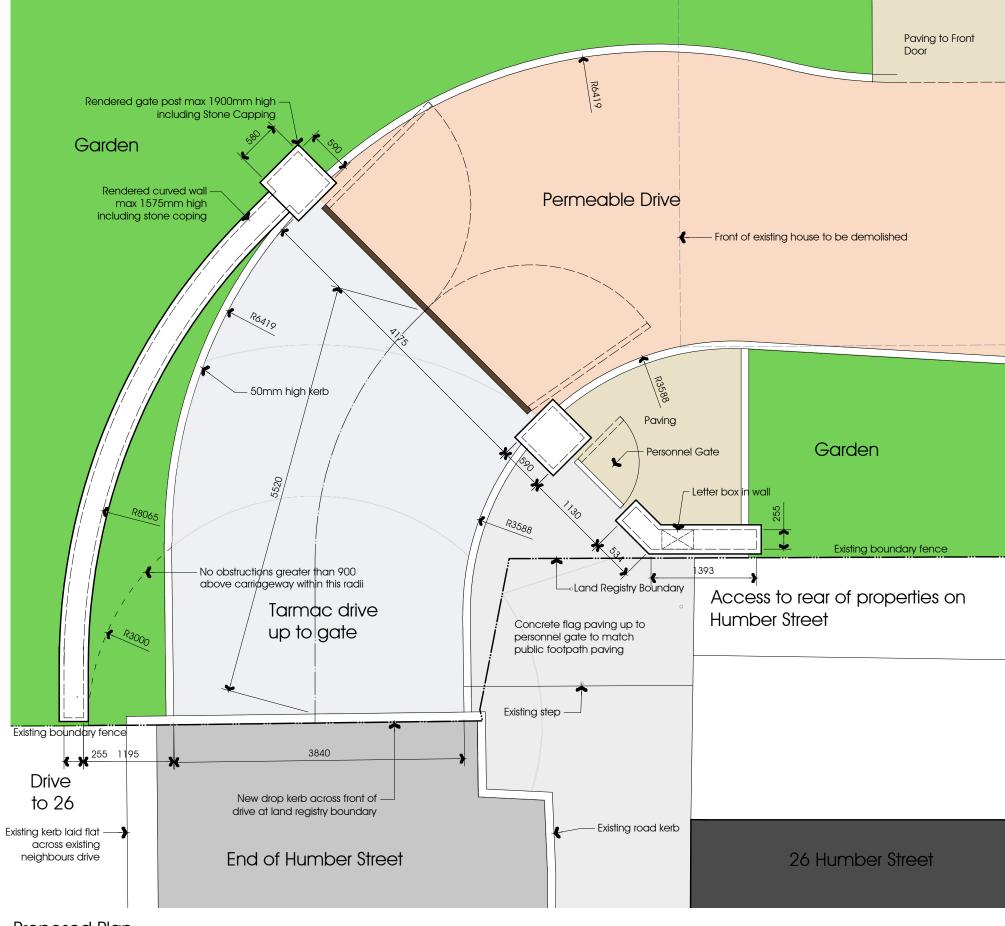

Proposed Plan

Replacement Dwelling 27 Humber Street, Longridge

Mr Mercer

Site Entrance Details Plan & Elevation

JOB NO. 3164 DRAWING NO. 05

REVISION

PGB Architectural Services LTD Lily Cottage, 12 Glen Avenue, Knowle Green, Preston PR3 2ZQ

DATE 12/06/2020

SCALE 1:50 &100 @ A3 SERVICES TO