


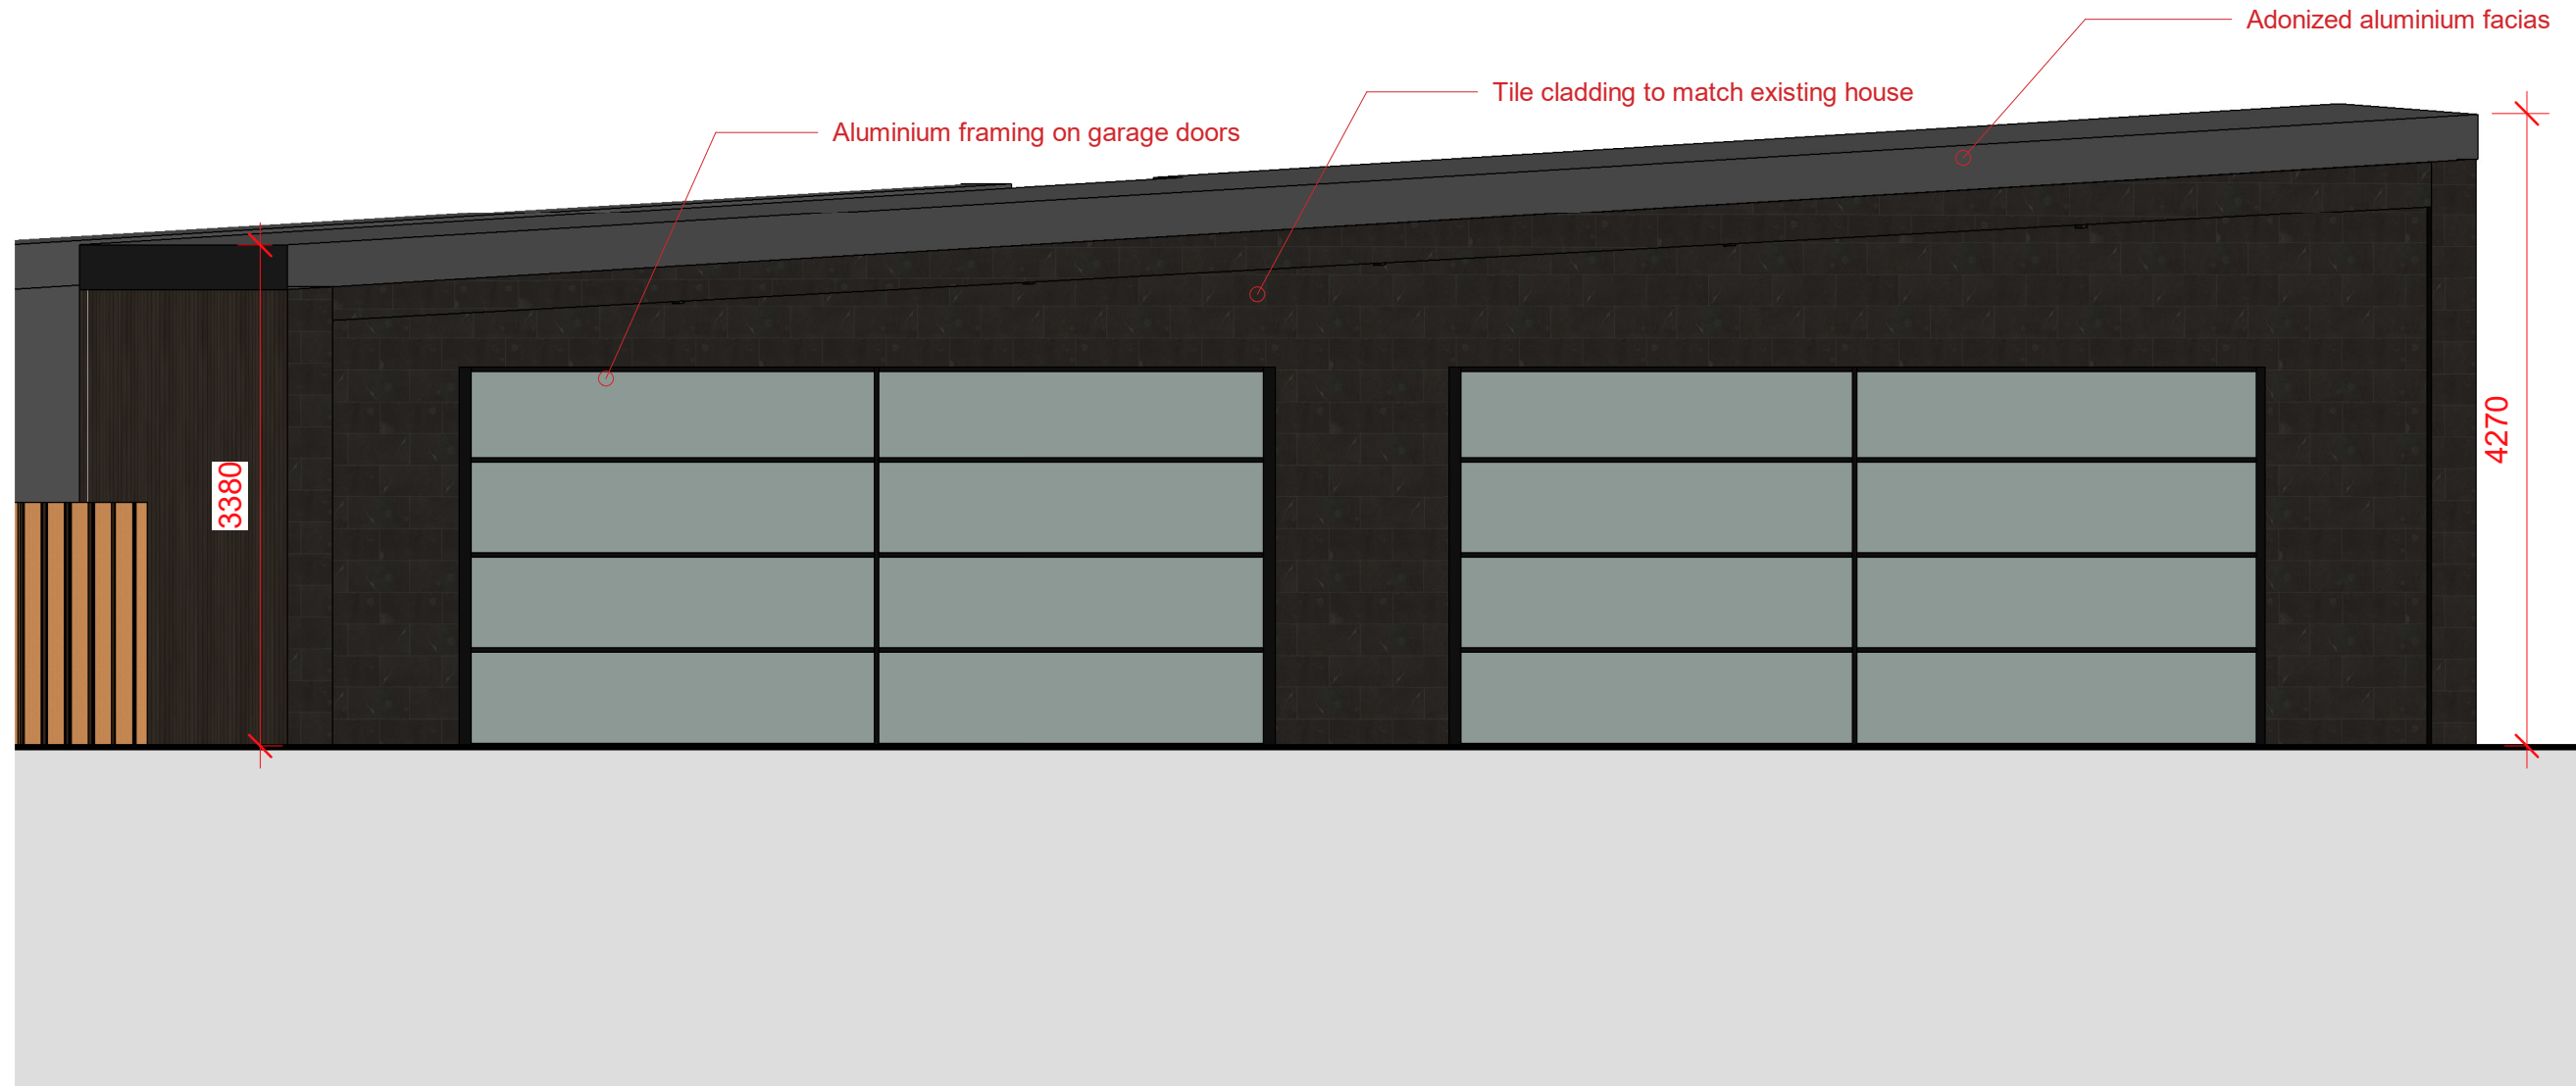


1 Proposed East
1 : 50



2 Proposed South
1 : 50



3 Propsed Eastt
1 : 50

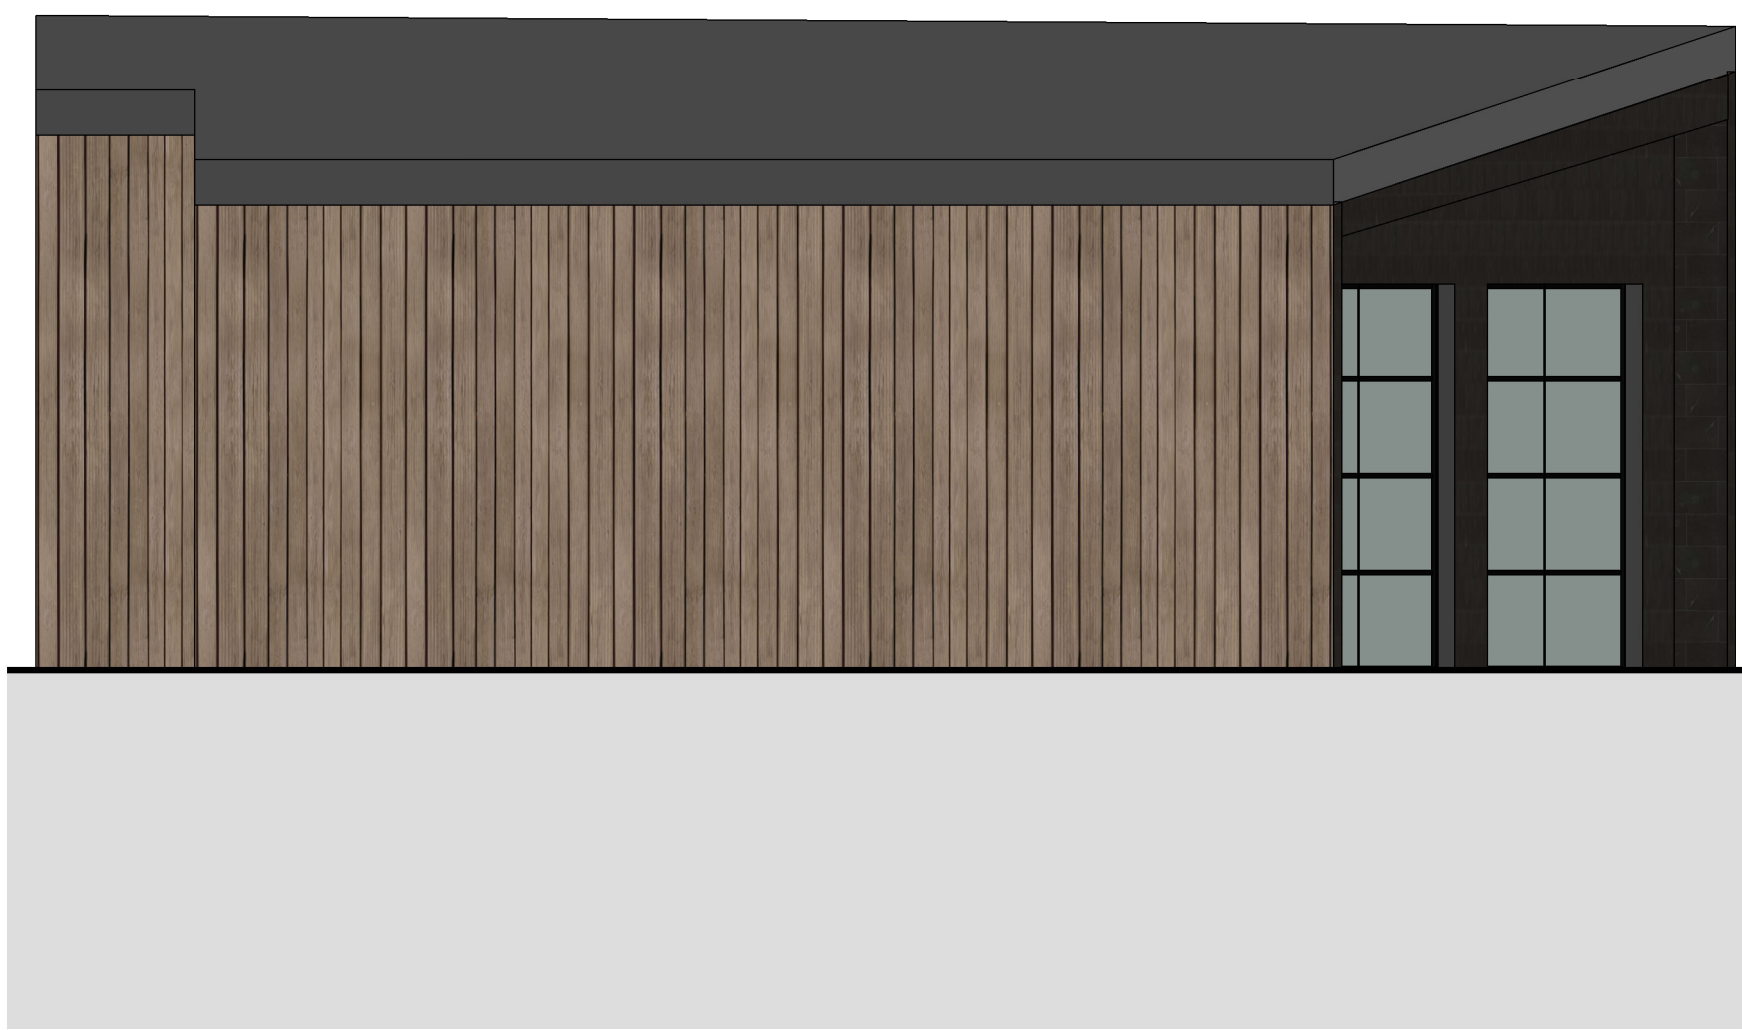

4 Proposed North
1 : 50

Peter Hitchen
Architects

Marathon House
The Sidings Business Park
Whalley, BB7 9SE

01254 823 885

www.peterhitchenarchitects.co.uk

NOTES:

No.	Description	Date

CLIENT:

Mr Hindle

PROJECT:

Proposed garage at The Old
Zoo, Brockhall Village

SHEET:

PROPOSED
ELEVATIONS

Project number PHA/468

Date 11/06/2020

Drawn by JD

Checked by PH

A202

Scale 1 : 50

Sheet size A1