


Fooden Hall

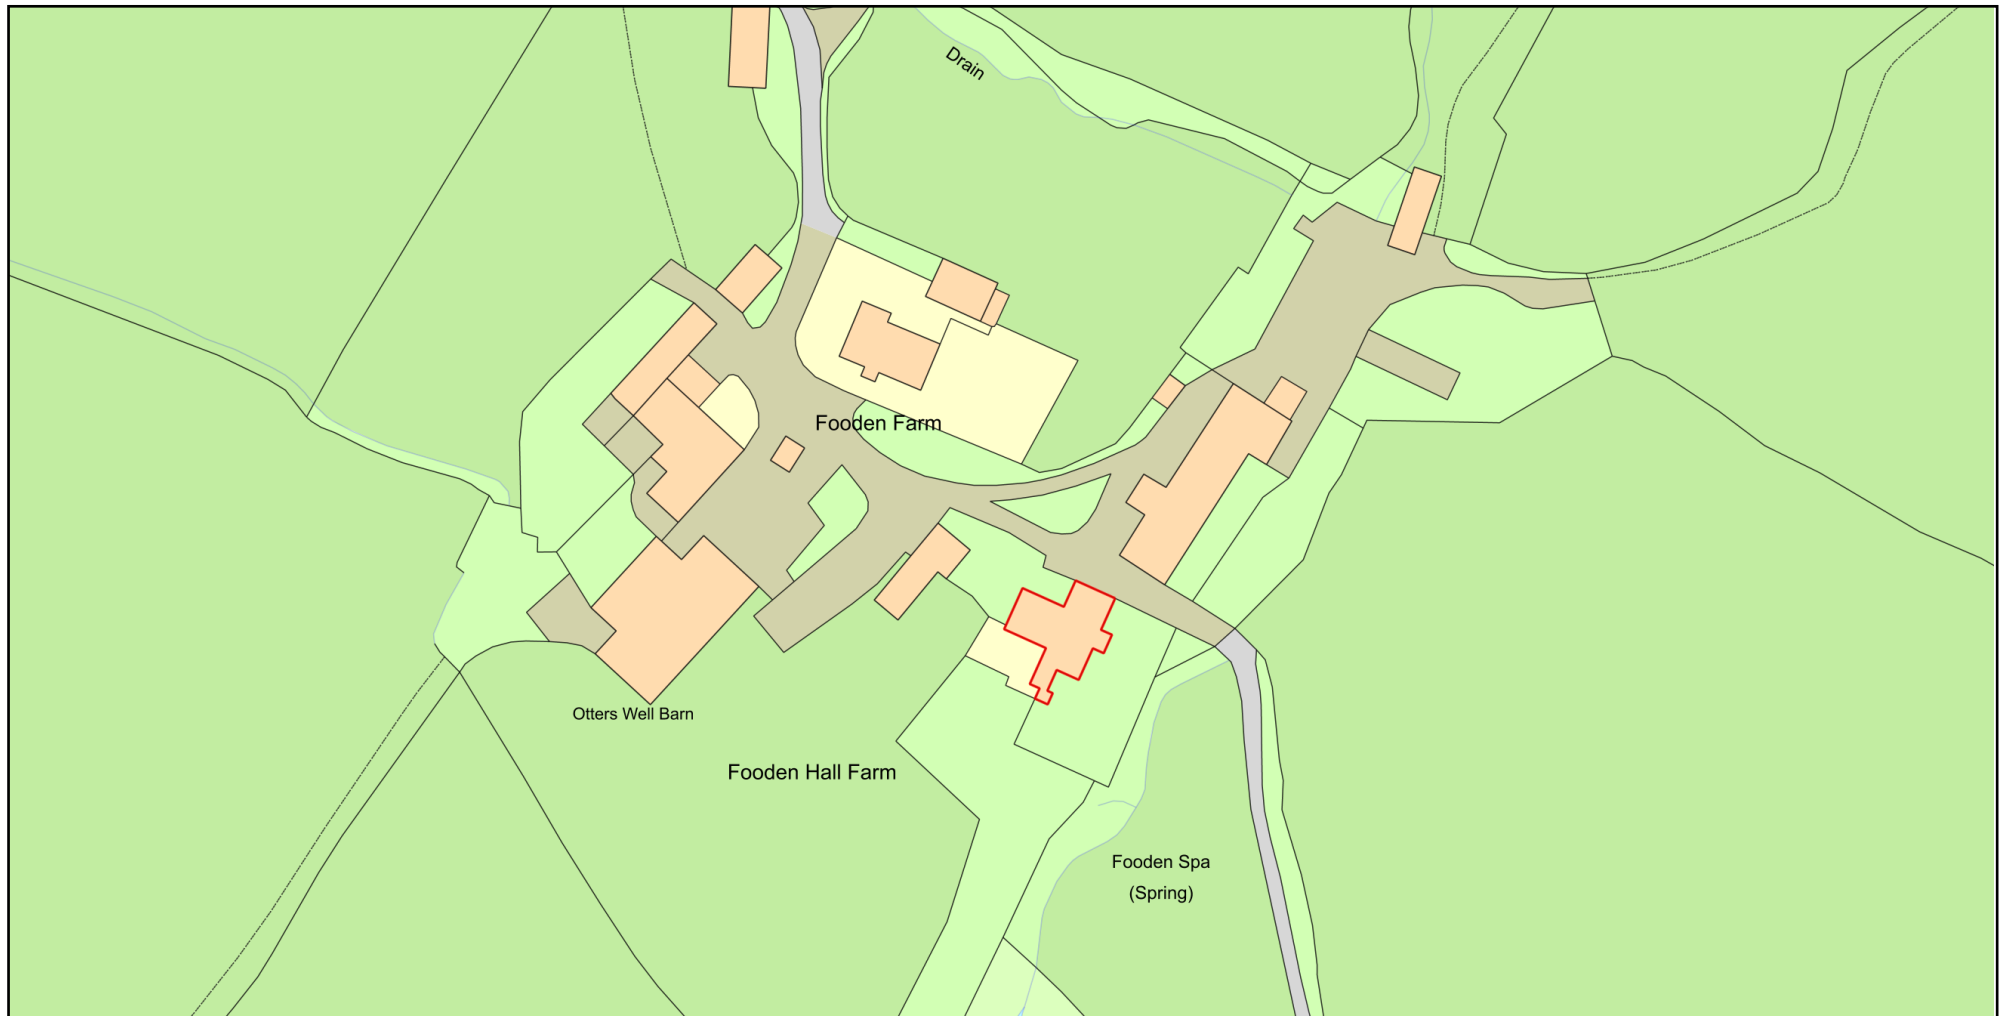

0 50
Metres



Plan Produced for: UK Restoration Services

Date Produced: 08 Feb 2021

Plan Reference Number: TQRQM21039152033091

Scale: 1:1250 @ A4

© Crown copyright and database rights 2019 OS 100042766