


LOCATION PLAN scale 1:1250

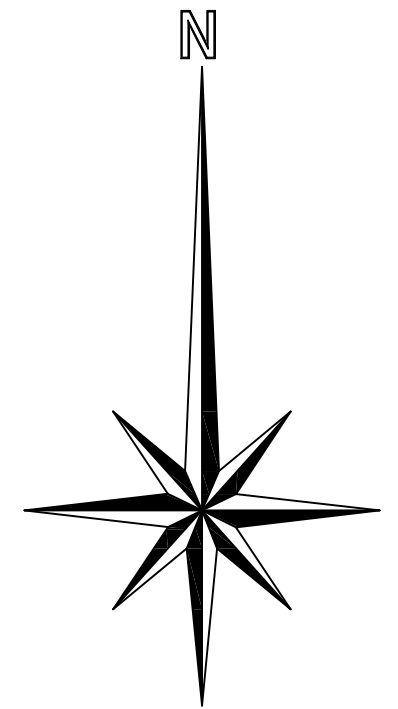

Project Demolition of stable block and erection of car port / garage at Woodlands, Stopper Lane, Rimington, Clitheroe, BB7 4EJ	
Description Location Plan	Scale 1:1250 @ A3
Client Mr. C. Wood	Drawn CW
Date July 2020	Drawing No 529/03A