


## NOTES:

- 1. THIS DRAWING MUST NOT BE SCALED
- 2. THIS DRAWING IS TO BE READ IN CONJUNCTION WITH ALL OTHER PROJECT DRAWINGS
- ALL DETAILS AND DRAWINGS MUST BE READ IN CONJUNCTION WITH THE CONSTRUCTION SPECIFICATION

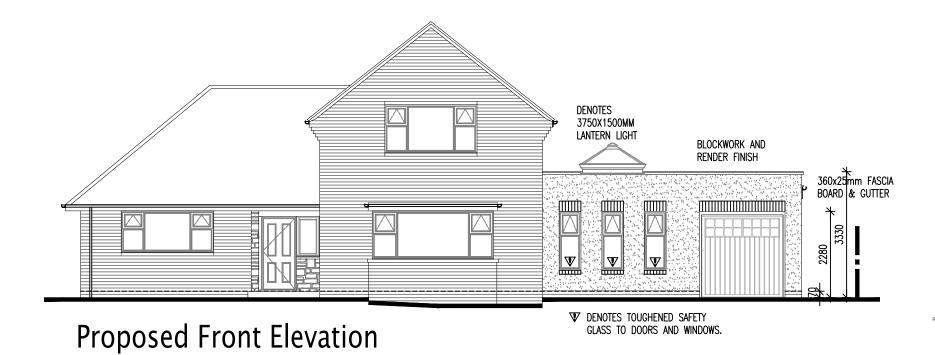

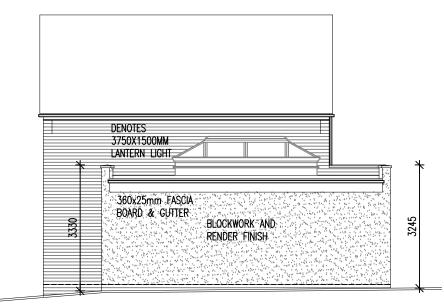

Proposed Gable Elevation

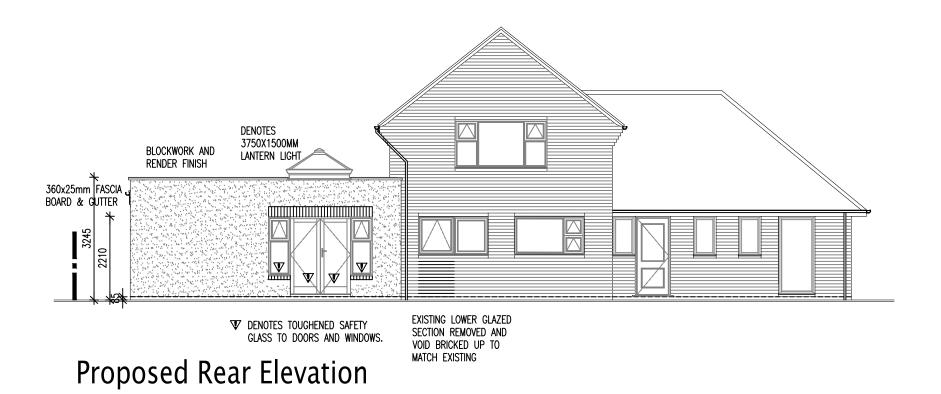

Rev Date Revision

NPArchitectural architectural architectural services
38 Churchlands Lane, Standish, Wigan, Lancs WN6 OXI mob: 07810 247612 e-mail: nparchitectural@gmail.con

Client:

Mr & Mrs A Crolla
44 Knowsley Road
Wilpshire
Blackburn BB1 9PN

Title

Proposed Elevations

Scale 1:100 @ A3

Date 18.02.20

Drg No Rev
NPA 184. A04