



- NOTES:
- 1. THIS DRAWING MUST NOT BE SCALED
 - 2. THIS DRAWING IS TO BE READ IN CONJUNCTION WITH ALL OTHER PROJECT DRAWINGS
 - 3. ALL DETAILS AND DRAWINGS MUST BE READ IN CONJUNCTION WITH THE CONSTRUCTION SPECIFICATION

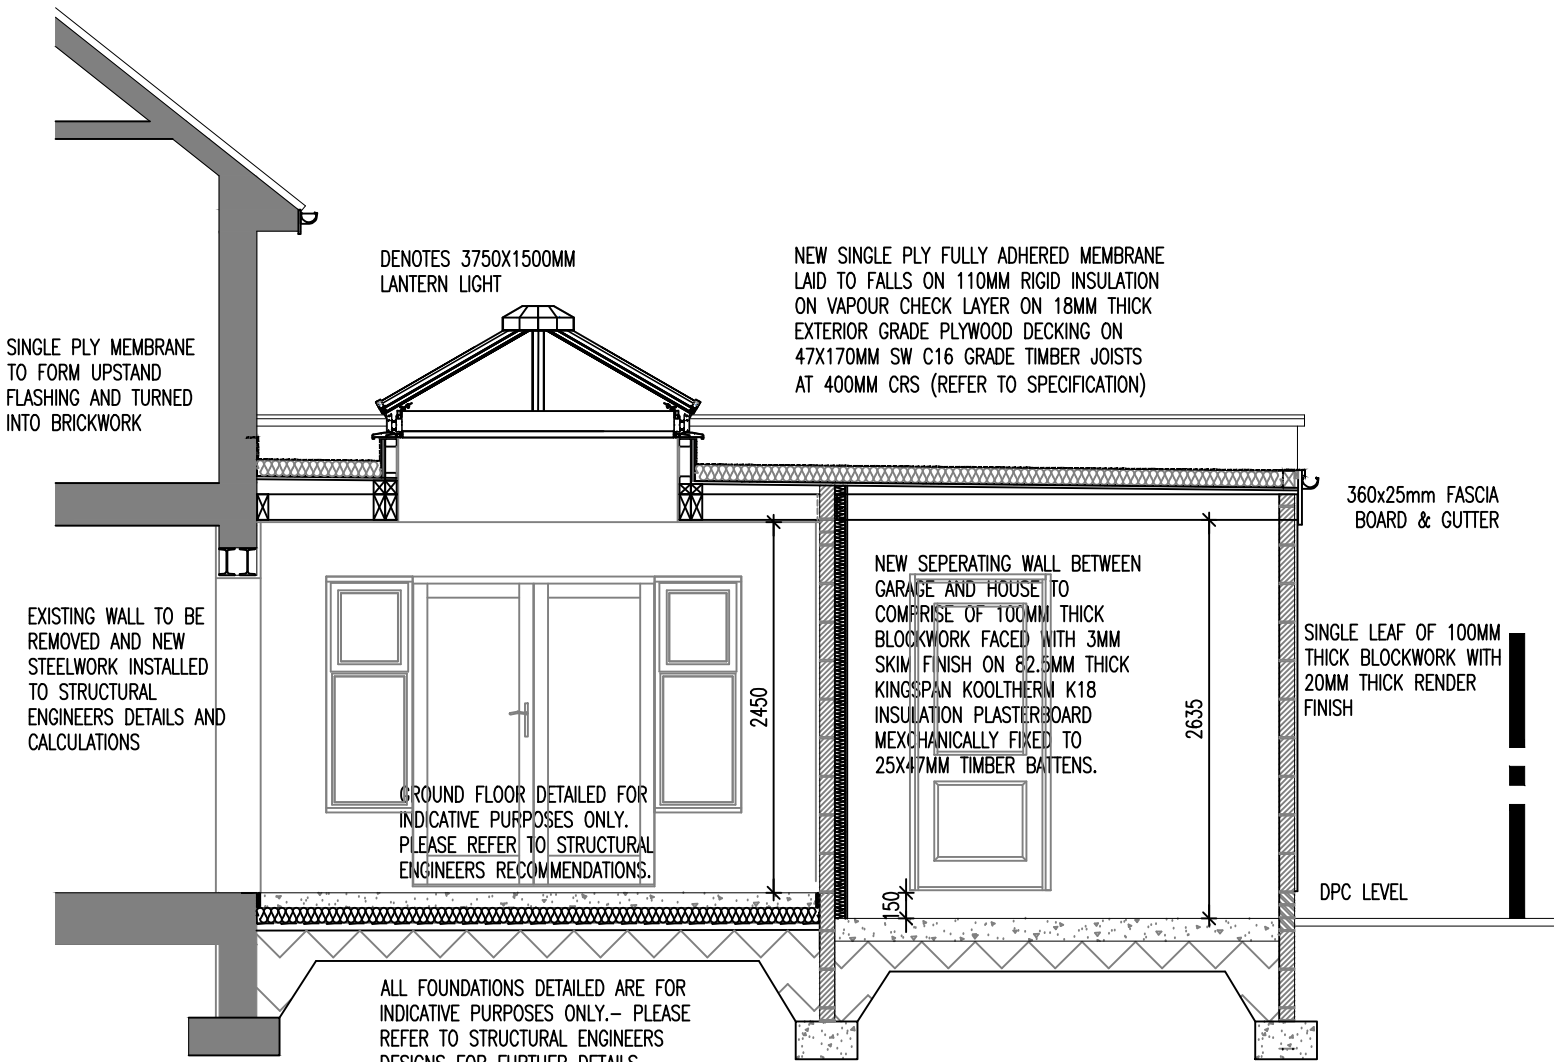

Cross Section

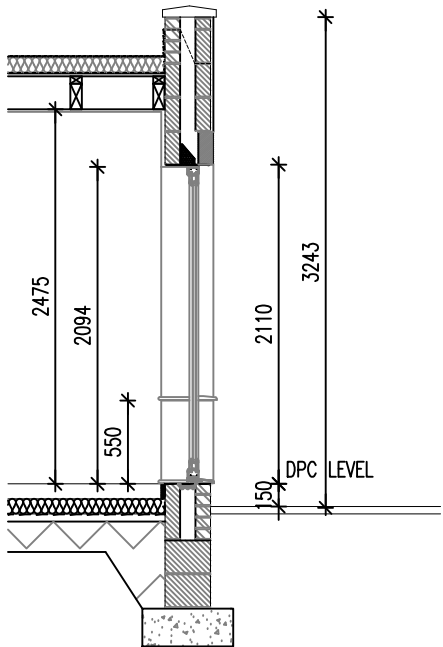

Section A-A

Rev	Date	Revision
NPA rchitectural architectural services 38 Churchlands Lane, Standish, Wigan, Lancs WN6 0XU mob : 07810 247612 e-mail : nparchitectural@gmail.com		
Client: Mr & Mrs A Crolla 44 Knowsley Road Wilpshire Blackburn BB1 9PN		
Title Proposed Sections		
Scale	1:50 @ A3	
Date	18.06.20	
Drg No	NPA 184. A05	
Rev	-	