


Land off Blackburn Road, Longridge – Location Plan 1

Scale 1 : 1500 at A4

Spade Mill Resv. 2

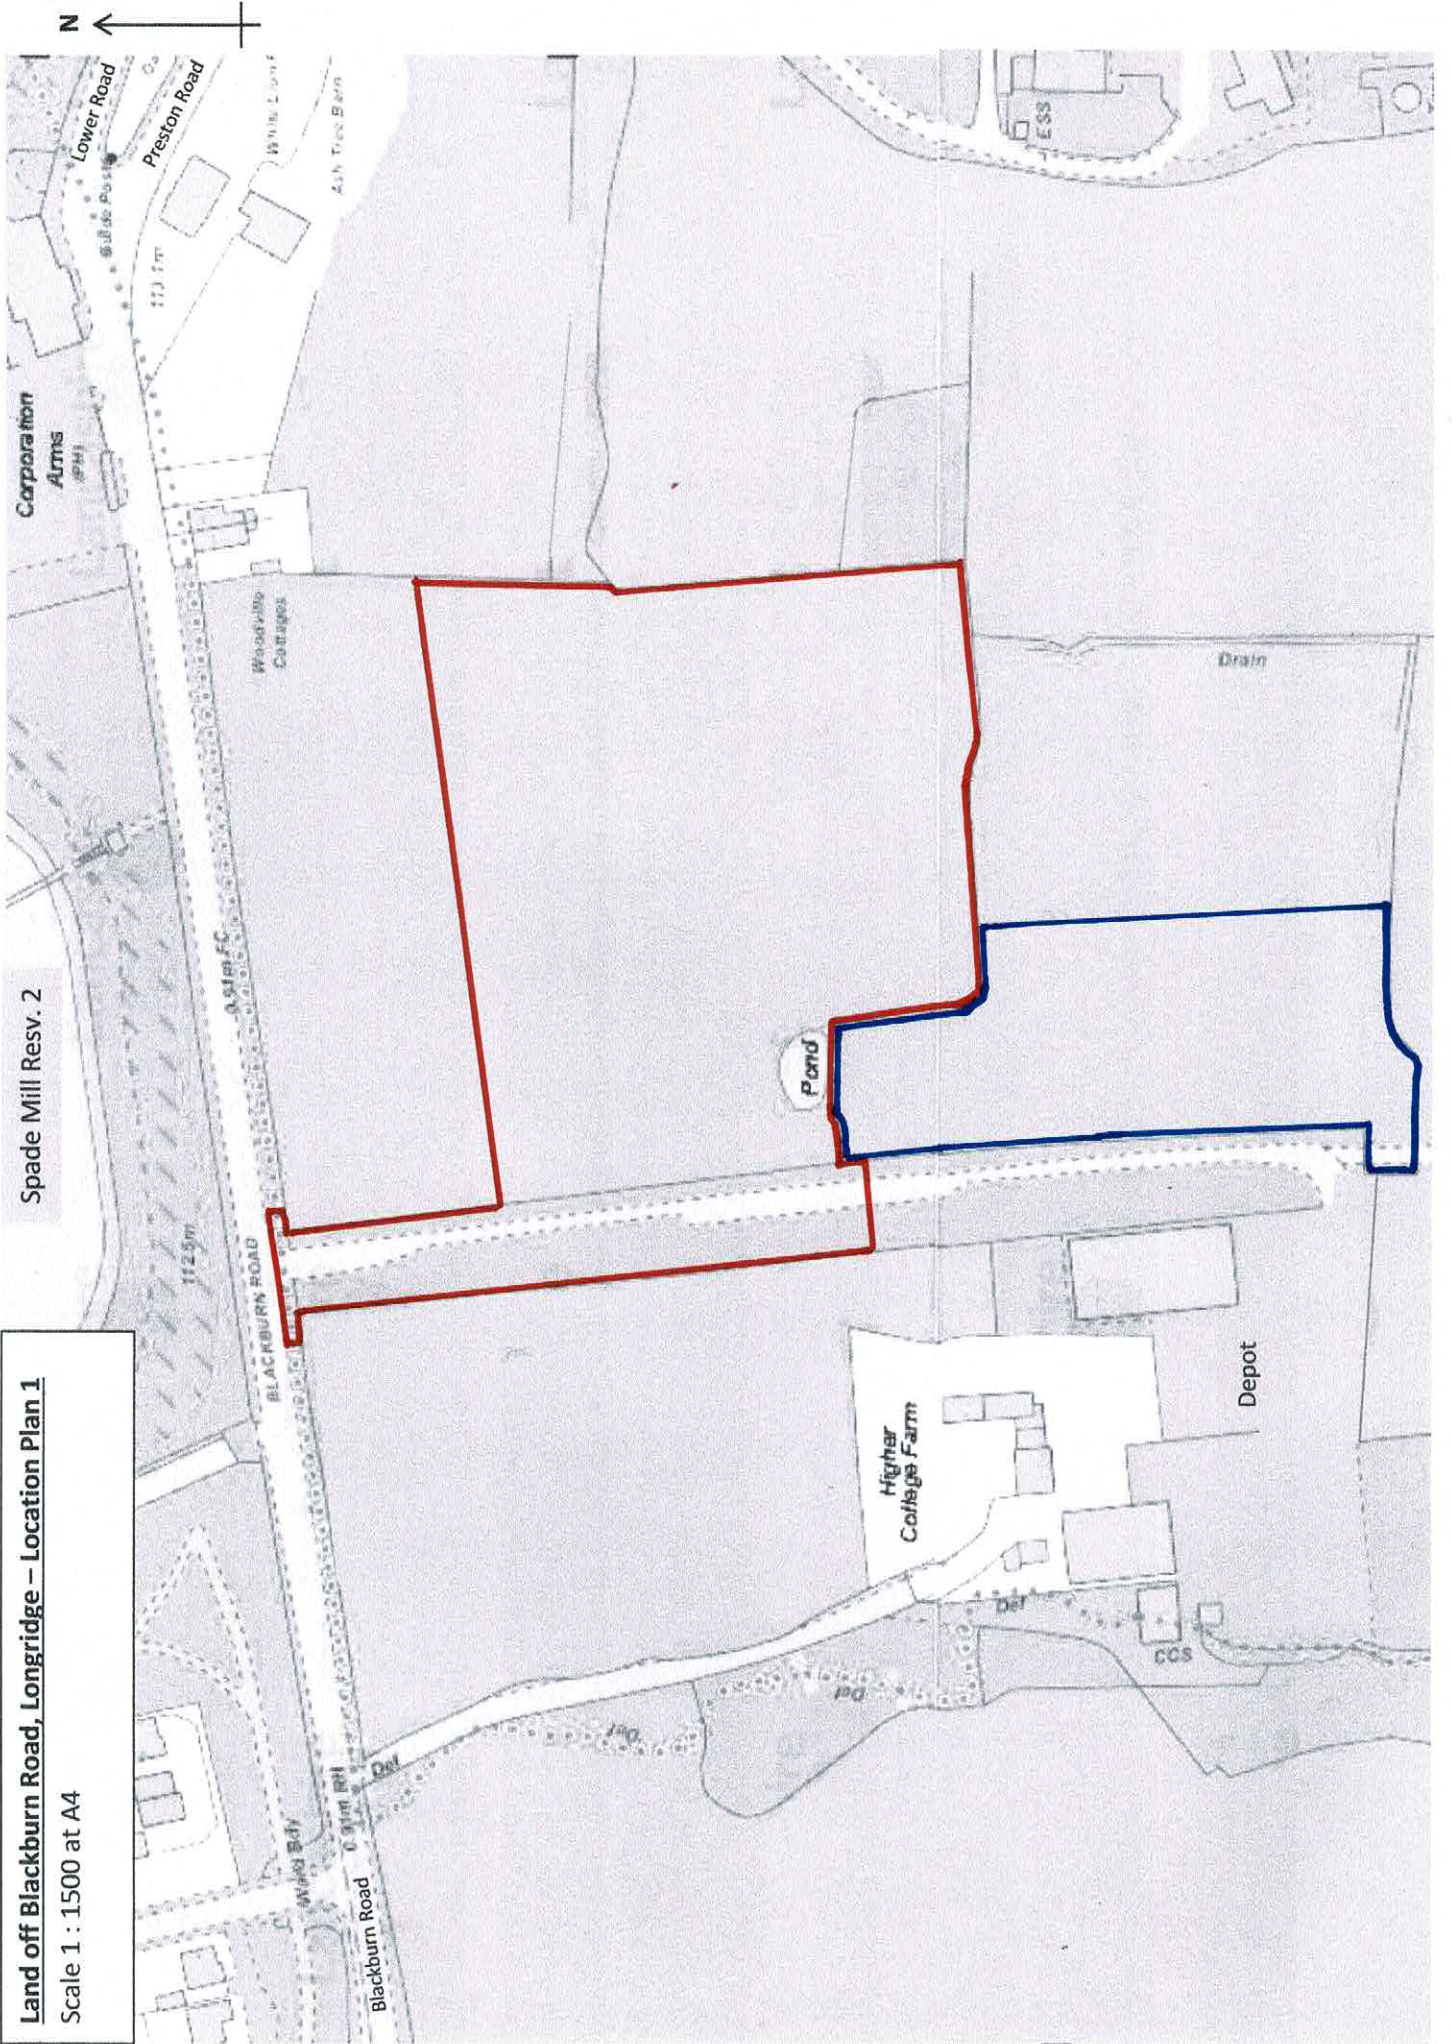

N