
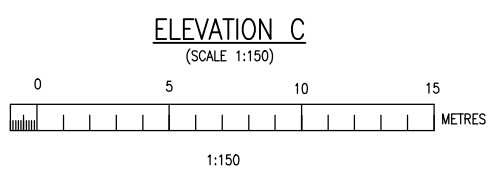
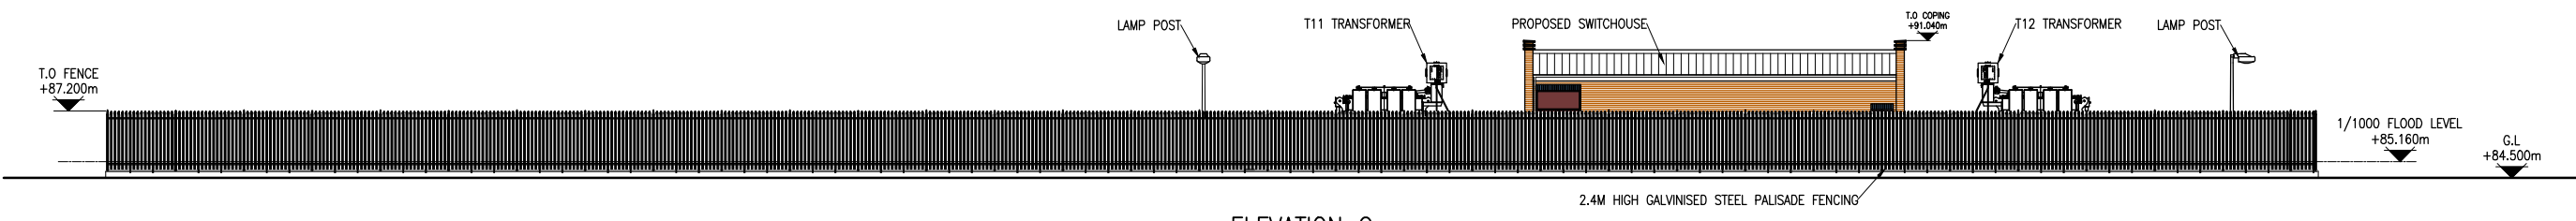
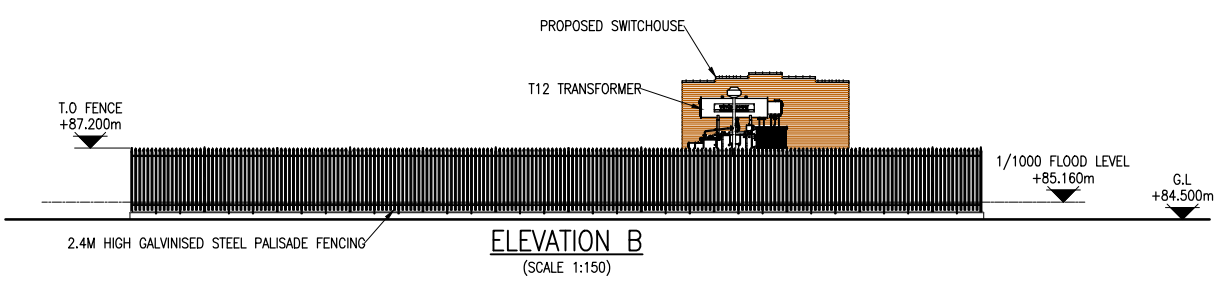


NOTES
 FOR GENERAL NOTES & REFERENCE DRAWINGS SEE
 DWG No. 400431/100

CONSTRUCTION MATERIALS:
 PALISADE FENCE:
 2.4M HIGH GALVANISED STEEL PALISADE SECURITY
 FENCE.

NOTE:
 FOR PLAN ON ELEVATIONS A-C
 SEE DWG No. 400431/101

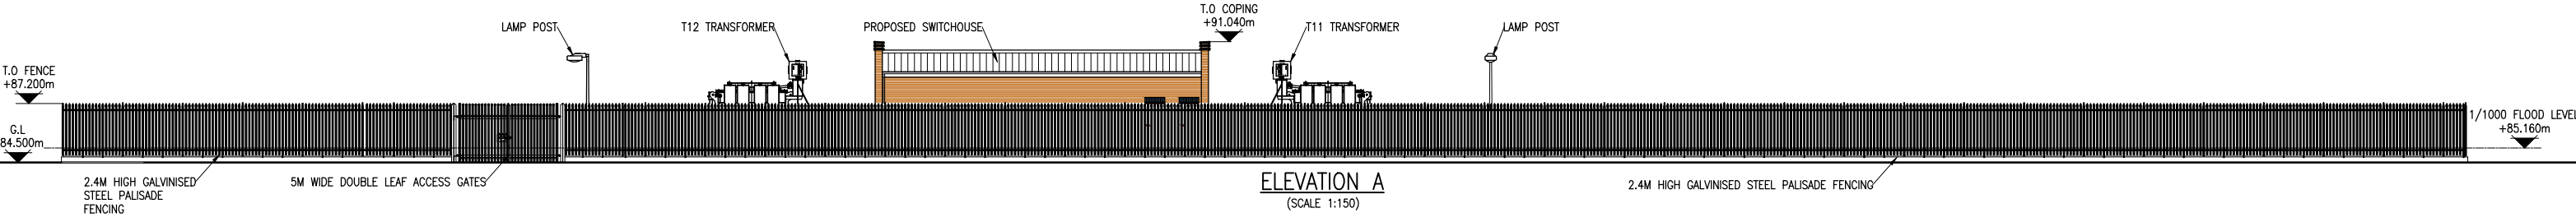

THIS DRAWING AND ANY INFORMATION OR DESCRIPTIVE MATTER SET OUT HEREON ARE THE CONFIDENTIAL AND COPYRIGHT PROPERTY OF ELECTRICITY NORTH WEST LIMITED AND MUST NOT BE DISCLOSED, LOANED, COPIED OR USED FOR ANY PURPOSE WITHOUT WRITTEN PERMISSION.
 NOT TO BE SCALED. UNLESS OTHERWISE STATED DIMENSIONS ARE IN MILLIMETRES.

REV	AMENDMENTS	DRAWN	APP.	DATE
001	ISSUED FOR PLANNING	JEWB	ASR	13/05/20

		ELECTRICITY NORTH WEST FREDERICK ROAD SALFORD M6 6QH	
SAMLESBURY ENTERPRISE ZONE NEW PRIMARY SUBSTATION COURTESY PLANNING PROPOSED EXTERNAL SITE ELEVATIONS			
SCALE	AS SHOWN	SITE NAME	SAMLESBURY ENTERPRISE ZONE PRIMARY
DRAWN	JEWB	PROJECT	SAMLESBURY STRATEGIC REINFORCEMENT
APPROVED	ASR	P.F.R. NO.	DWG STATUS
DATE	20/12/19	DRAWING NUMBER	
SHEET SIZE	A1	400431-00103	
OLD DWG NO	-	REVISION	001