


DO NOT SCALE FROM THIS DRAWING.
 Use written dimensions only, if in doubt ASK
 This drawing is protected under the copyright of 3D.G design

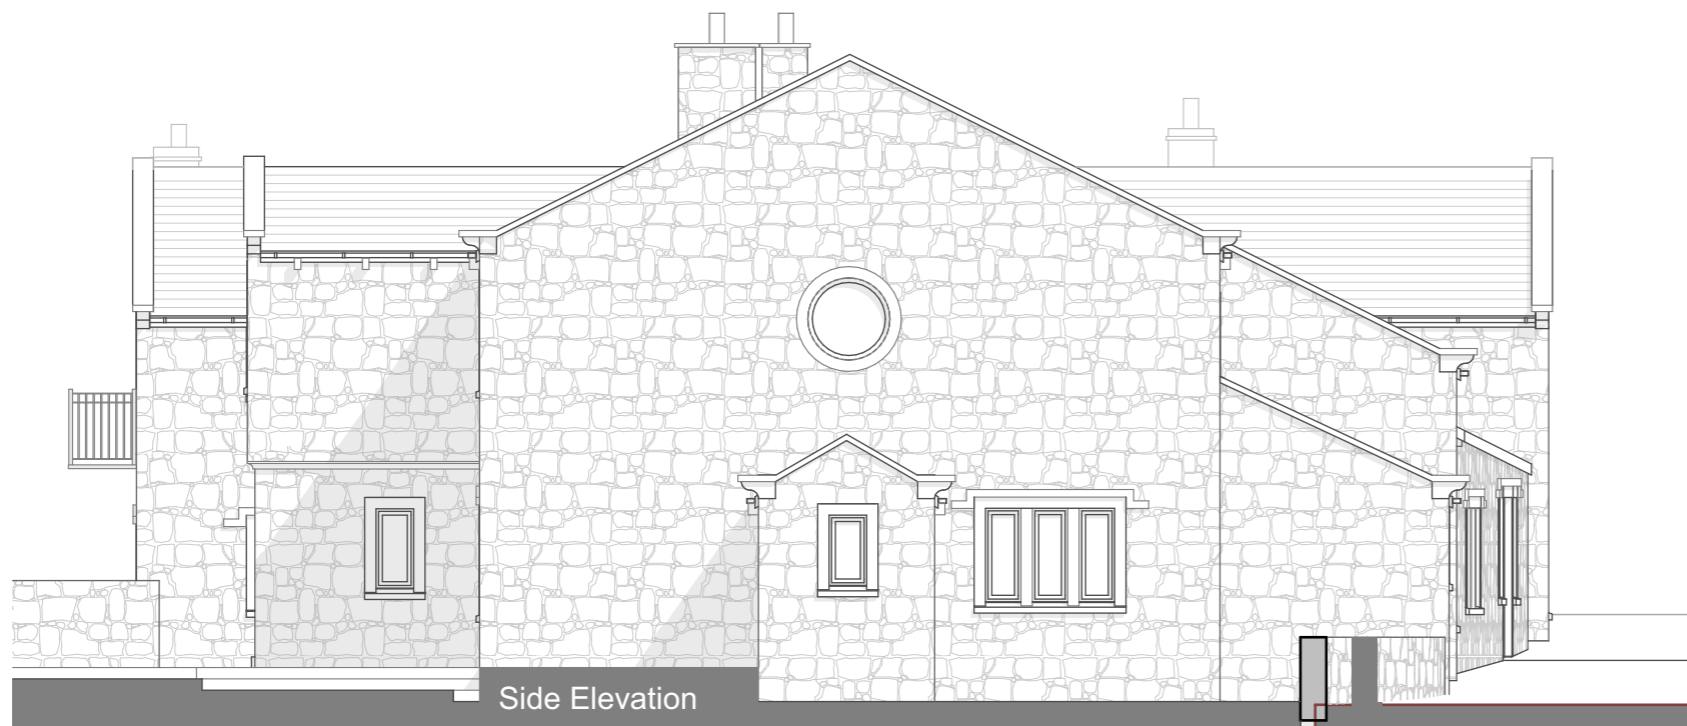

Rev	Description	Date
Project: The Roost, Belle Vue Lane, Waddington. BB7 3HY		
Status: Planning Application		
Client: Mr & Mrs Rodriguez		
Drawing Title: Existing Elevations Sheet 2 of 2		
Project No:	010-632	3D.G design architectural consultants
Drg No:	03	
Scale:	1:100 @ A3	
13 Leyland House Lancashire Business Park Centurion Way Leyland Lancashire PR26 6TY		t: 01772 367 150 e: studio@3dgdesign.co.uk w: www.3dgdesign.co.uk