


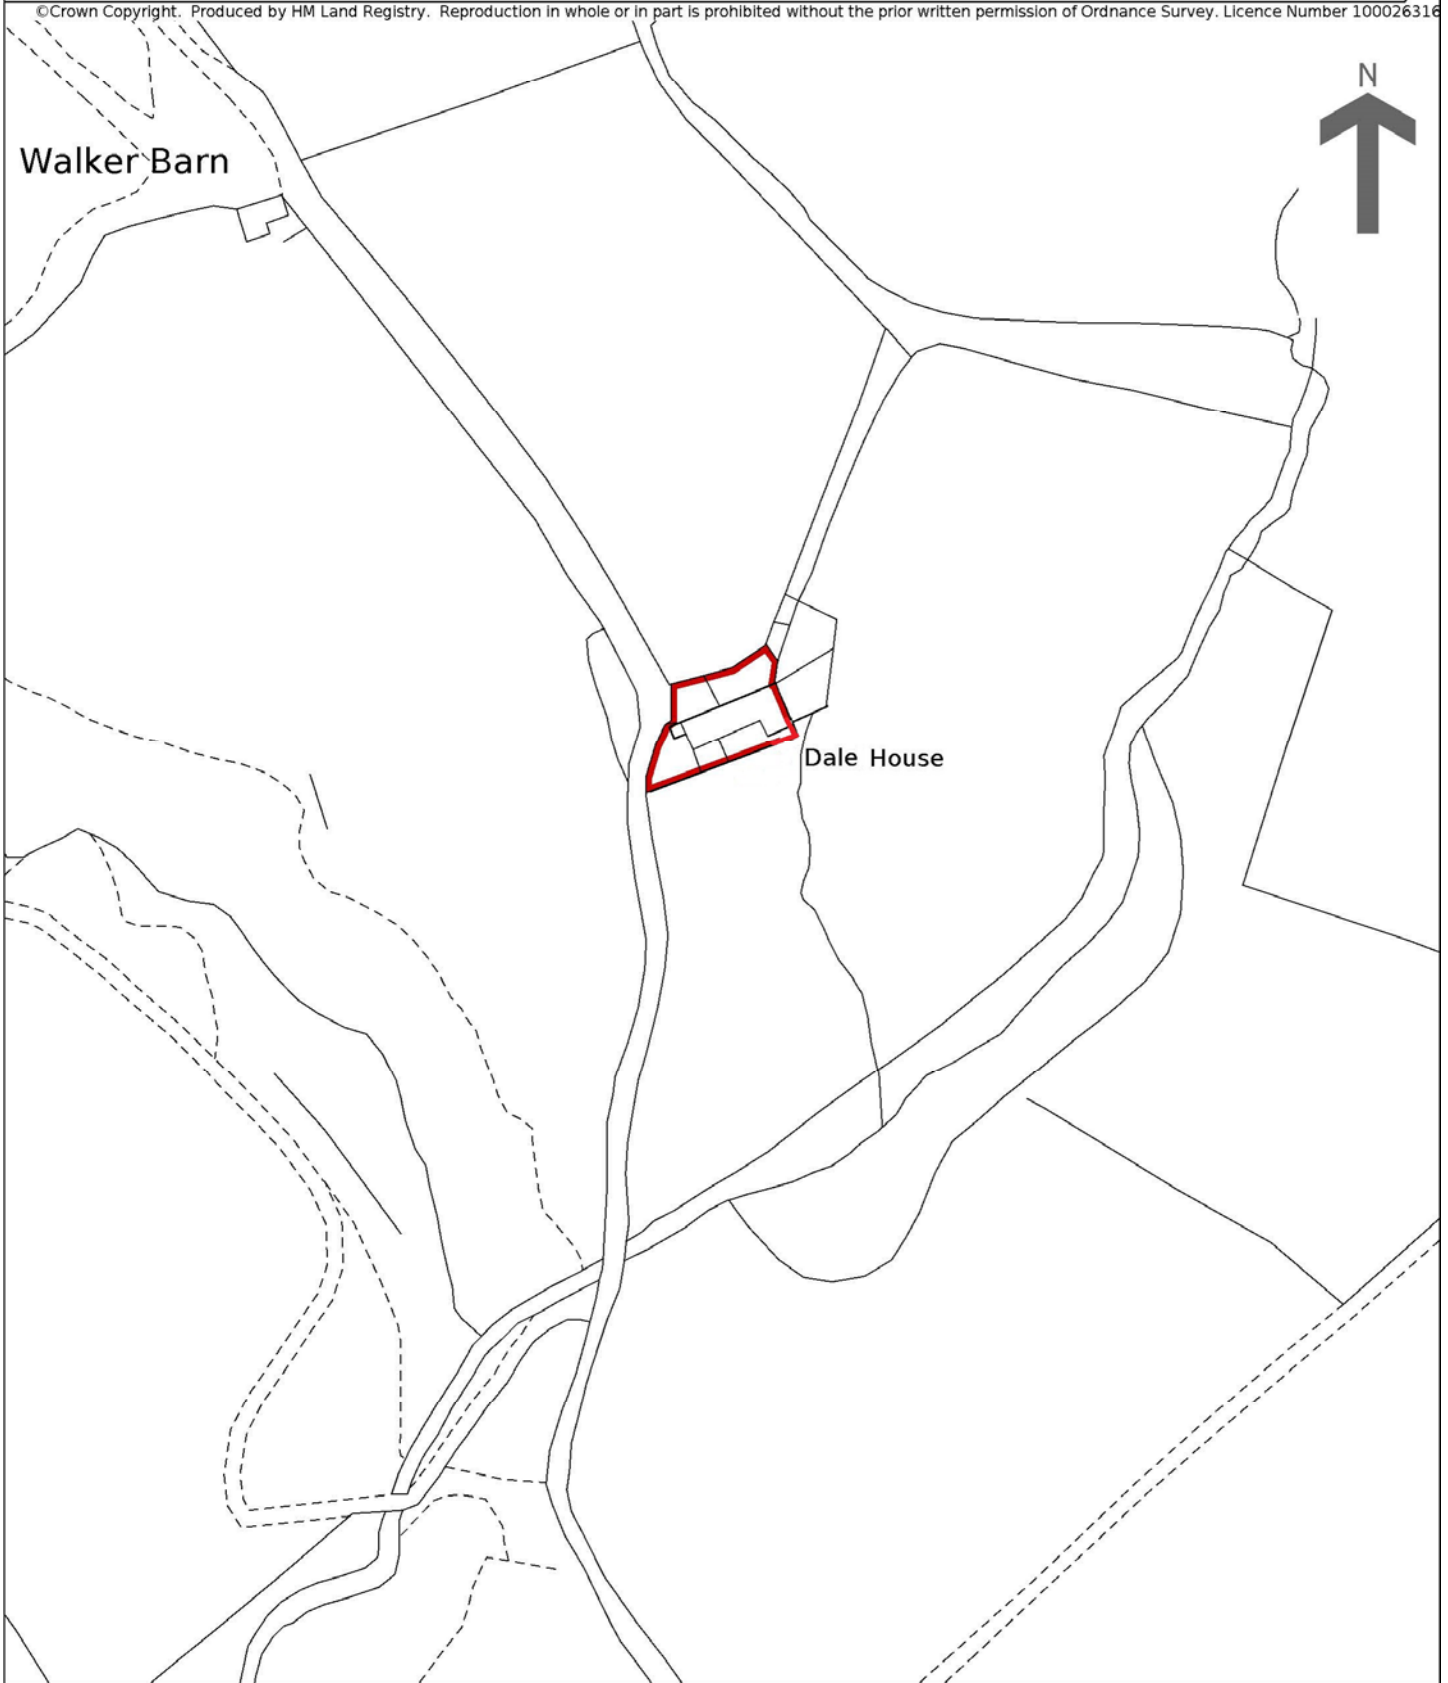

©Crown Copyright. Produced by HM Land Registry. Reproduction in whole or in part is prohibited without the prior written permission of Ordnance Survey. Licence Number 100026316



OS REF: SD 373455 458805

PROPOSED ALTERATIONS
DALE HOUSE
KEASDEN ROAD
SLAIDBURN
LANCS.
BB7 4TS

PD Construction Consultants

7 Beech Street, Clitheroe, Lancs., BB7 2LL
Paul Derbyshire Dip.Surv.
tel: 07976 771297
email: pdcc@hotmail.co.uk

BLOCK LOCATION PLAN 1:2500 @ A4

1165 - 101