
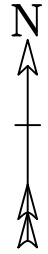


Location Plan: Plane Tree Farm, Chaigley, Clitheroe BB7 3LT

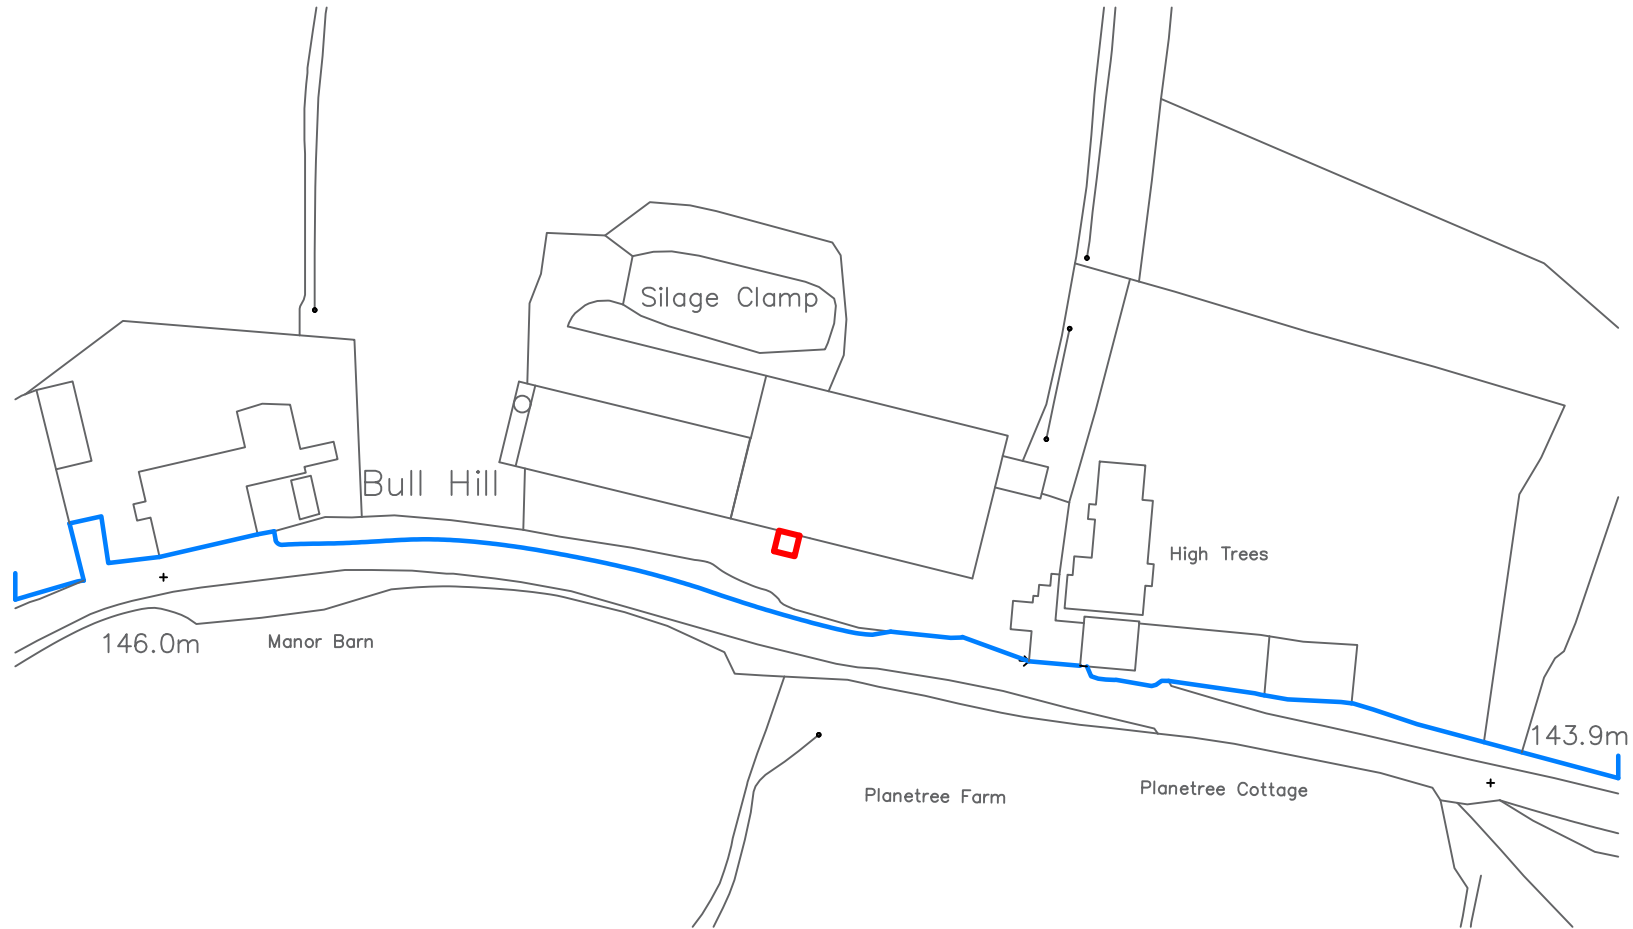

Dwg No.: JW146 -1
Revision: Rev A

Client: A & S Bullock
Project: Feed Silo

Title: Location Plan

Date: 25 August 2020

Drawn by: J.Wilson

Page Number: 1 of 3

