
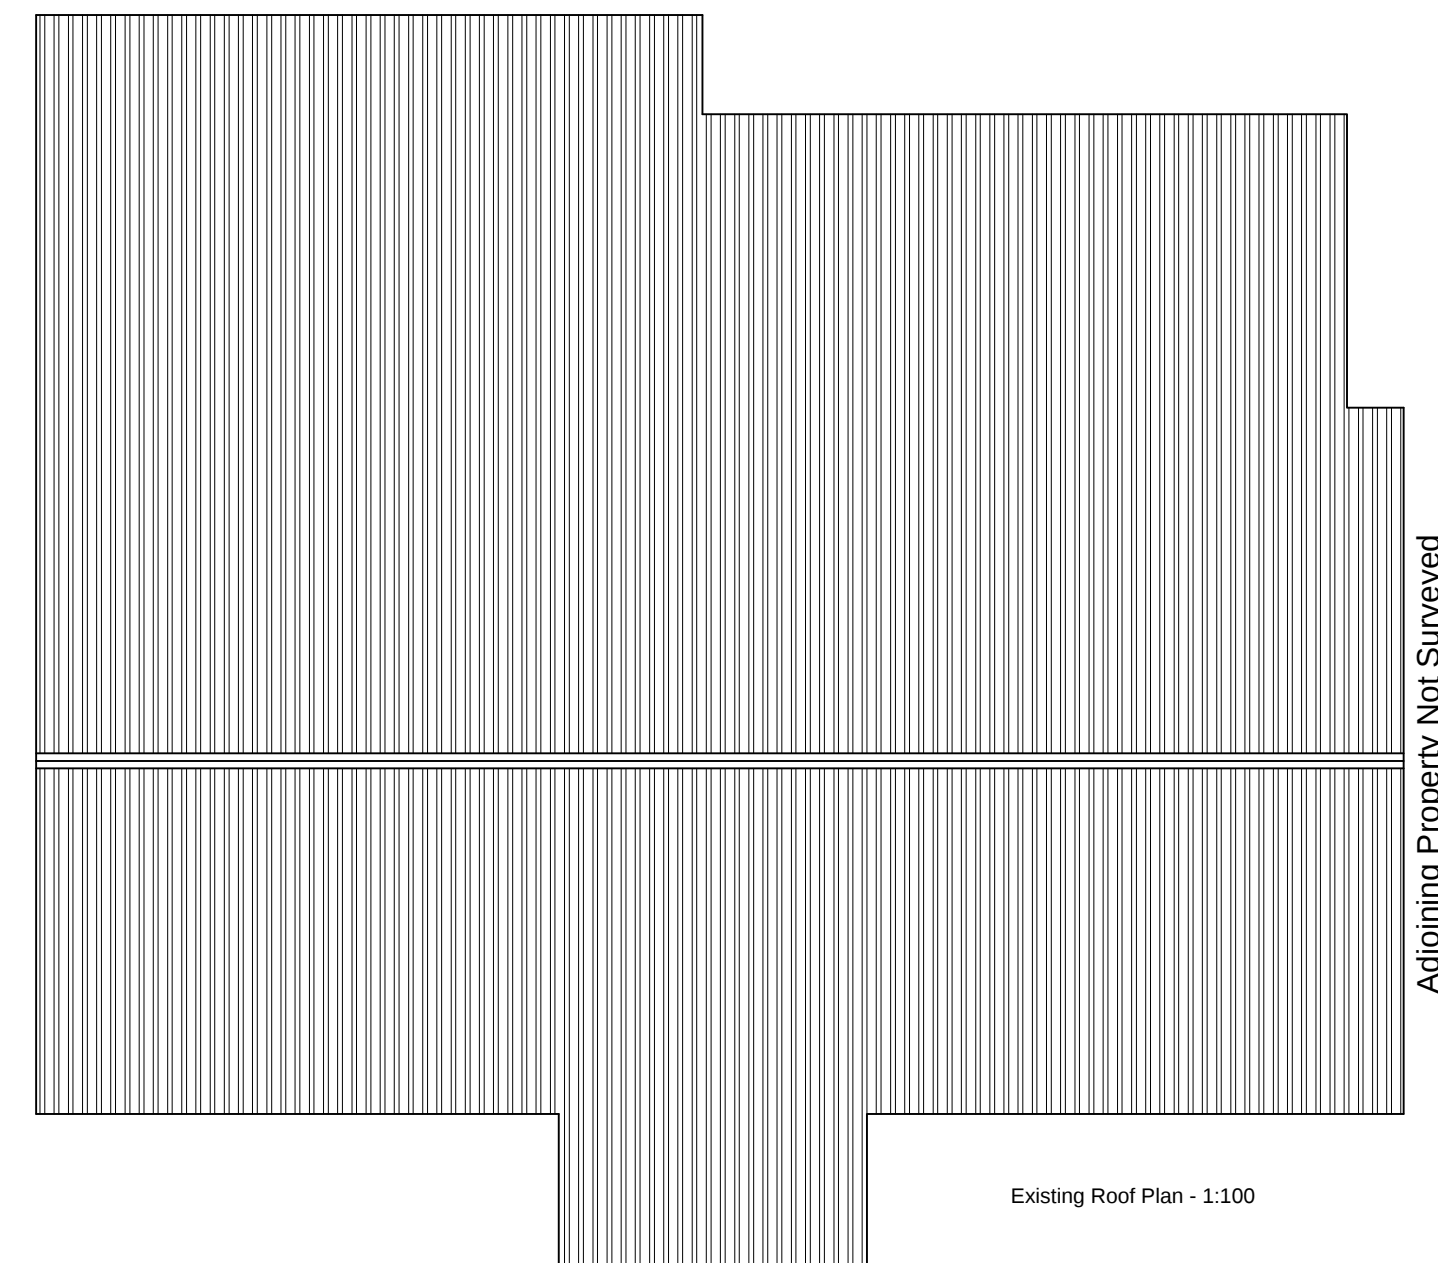
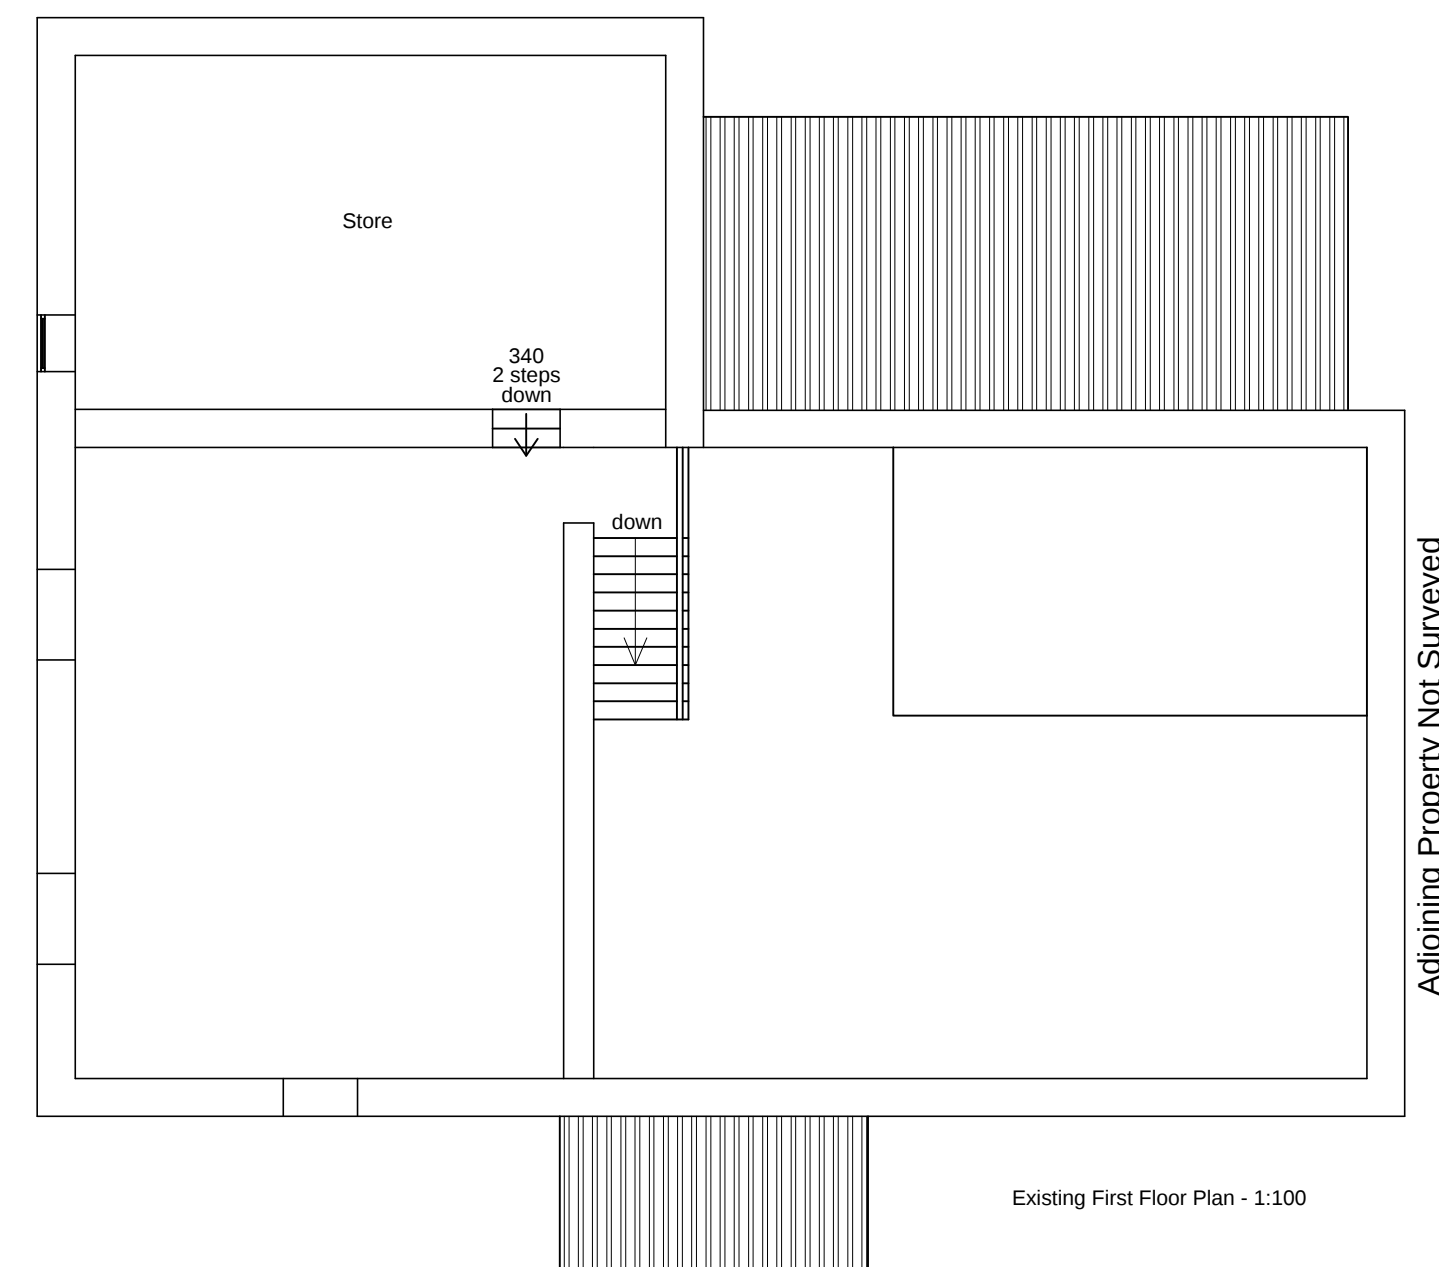
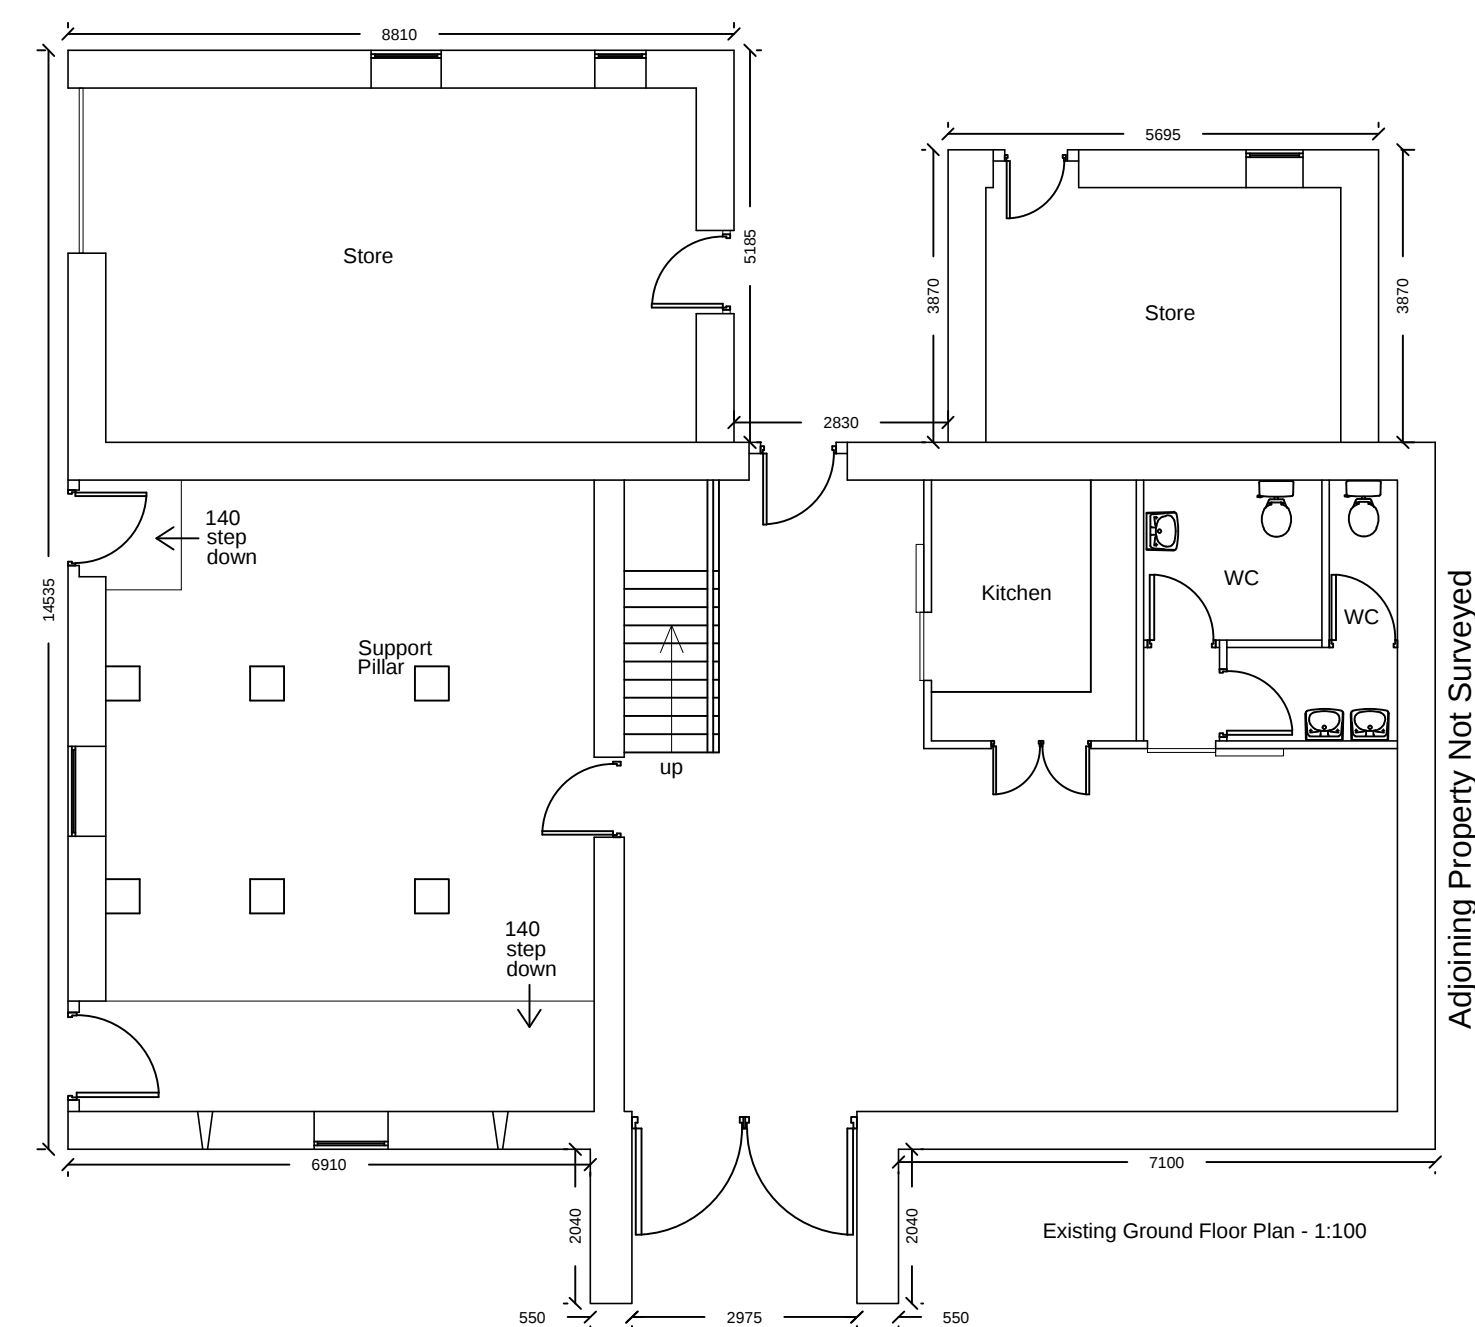
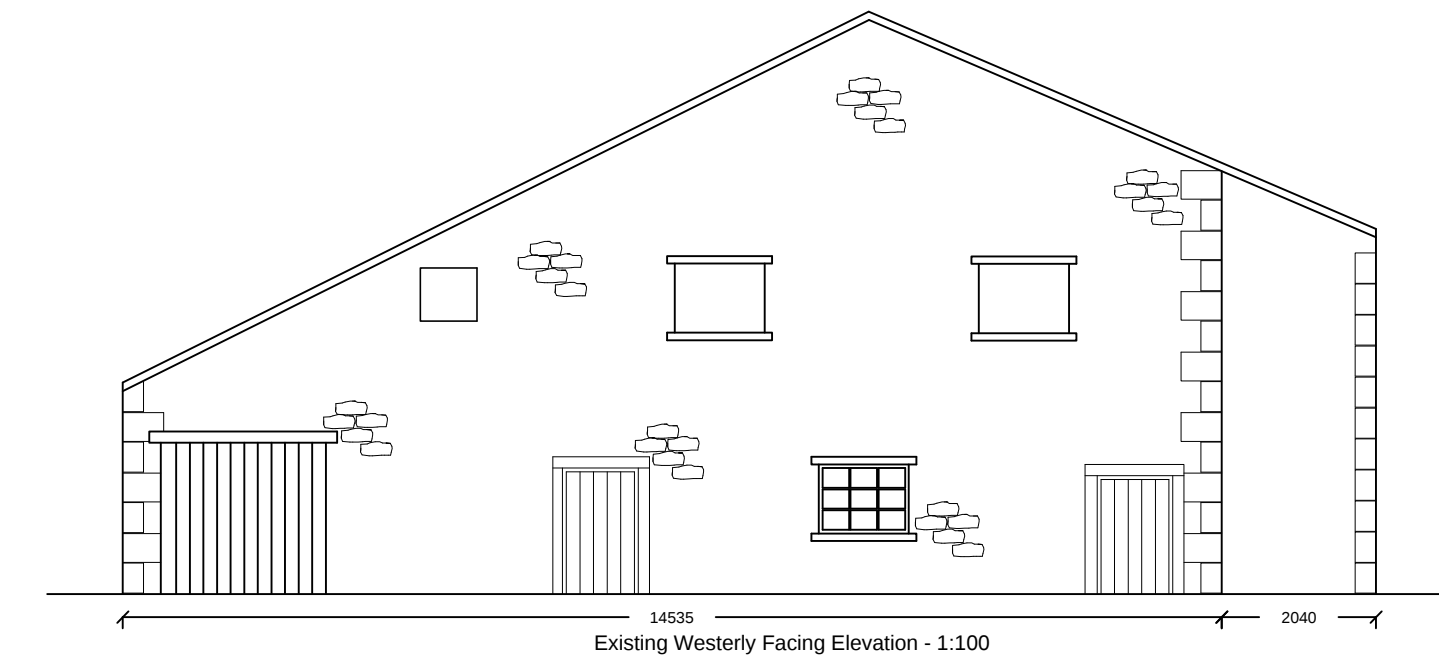
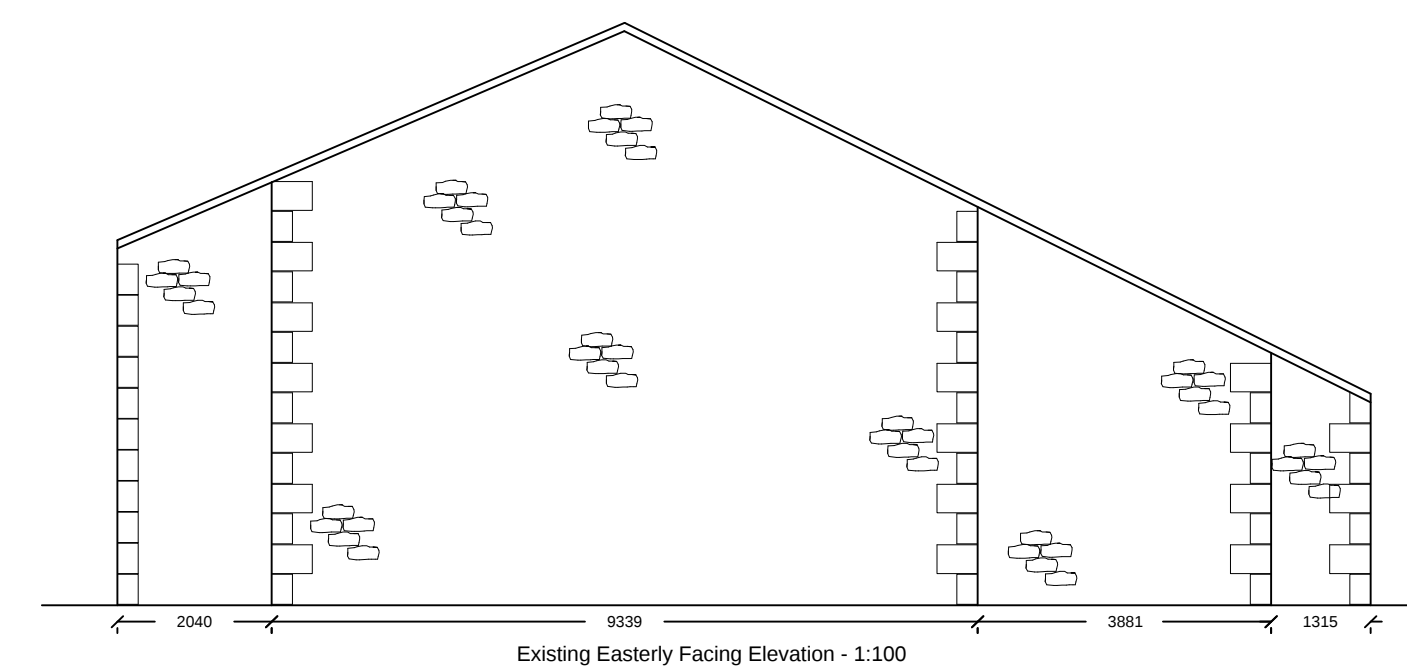









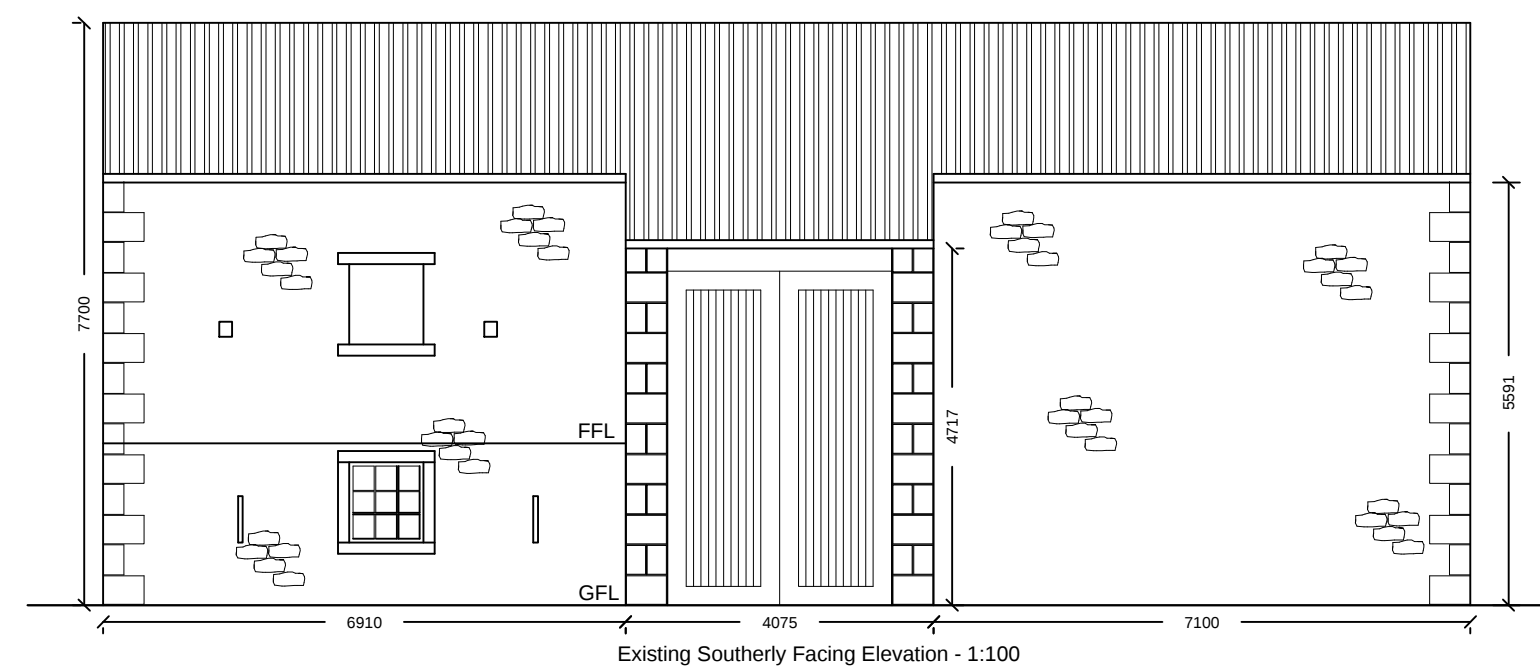


Existing Barn





Notes:

All work is to be carried out to the latest current British standards Codes of Practice and recognised working practices.
All work and materials should comply with Health and Safety legislation.
All dimensions are in millimetres where explicitly shown otherwise.
The contractor should check and certify all dimensions as per process and notify the architect of any discrepancies.
Do not scale off the drawings, if in doubt ask.







Existing Outbuilding

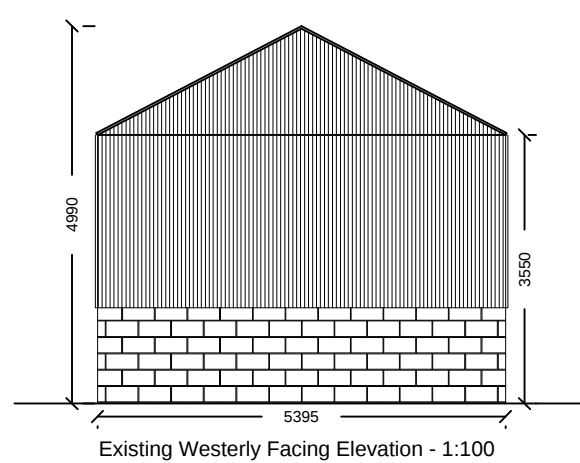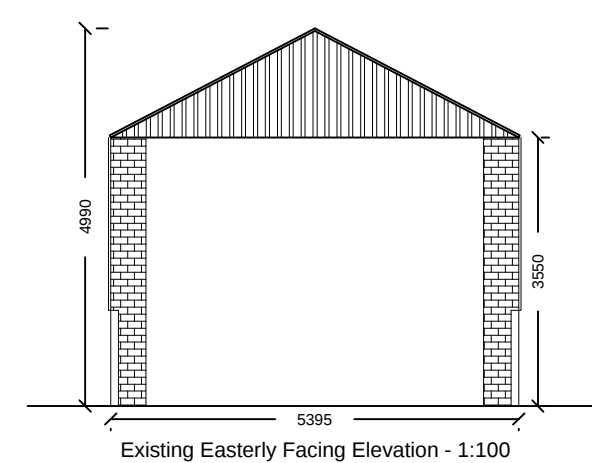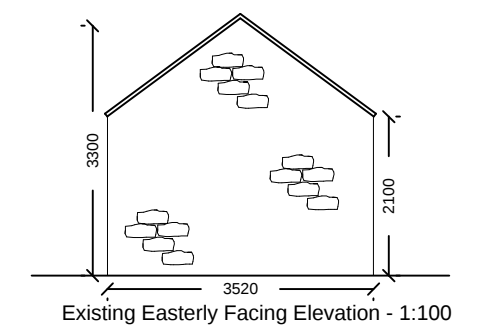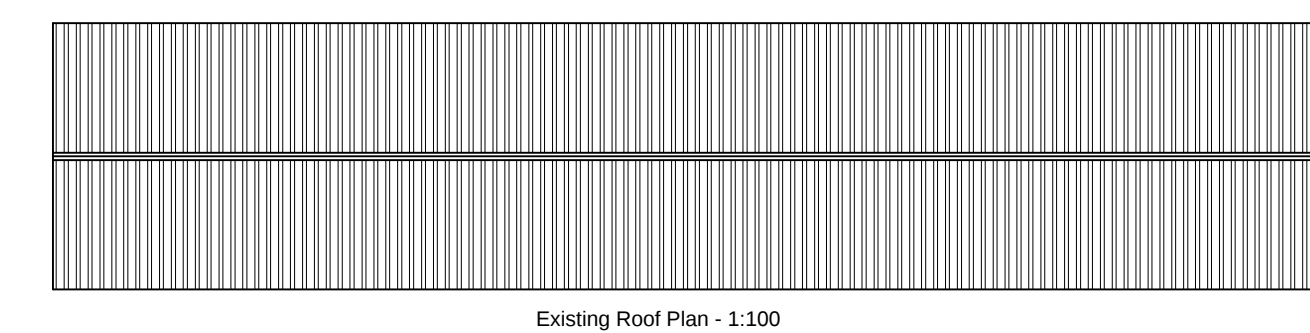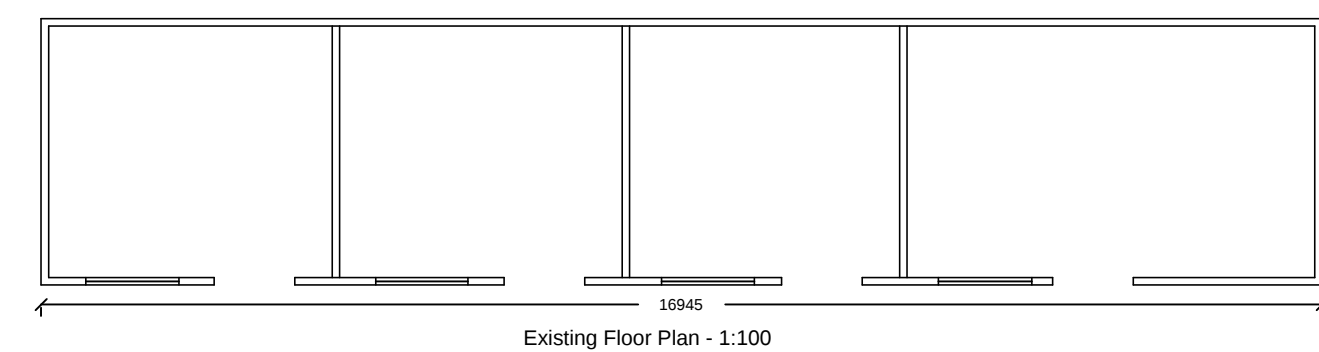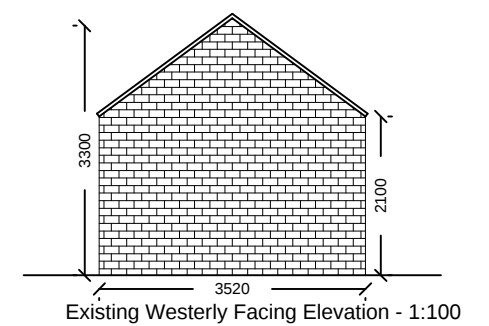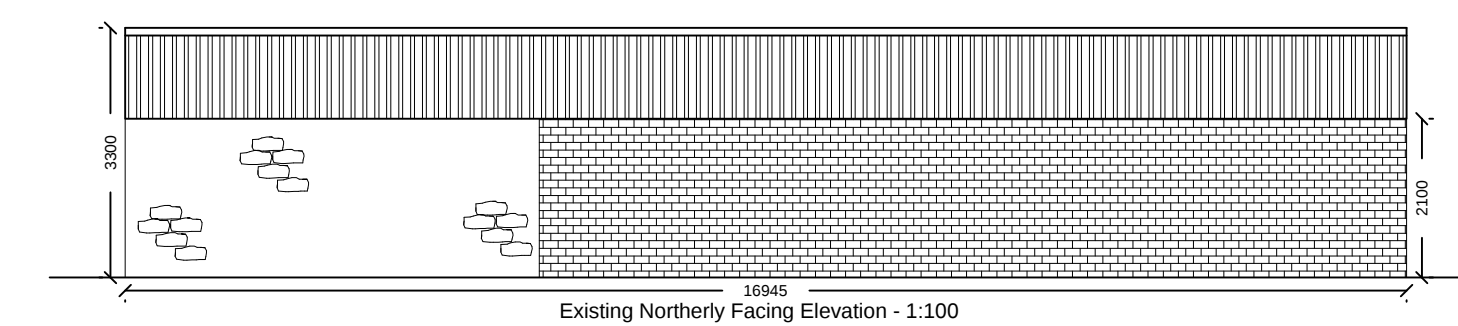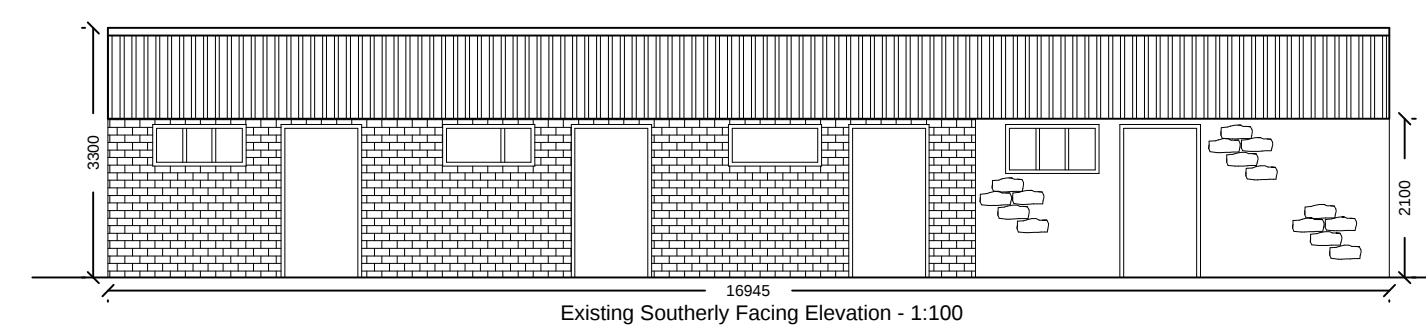

Existing Dutch Barn

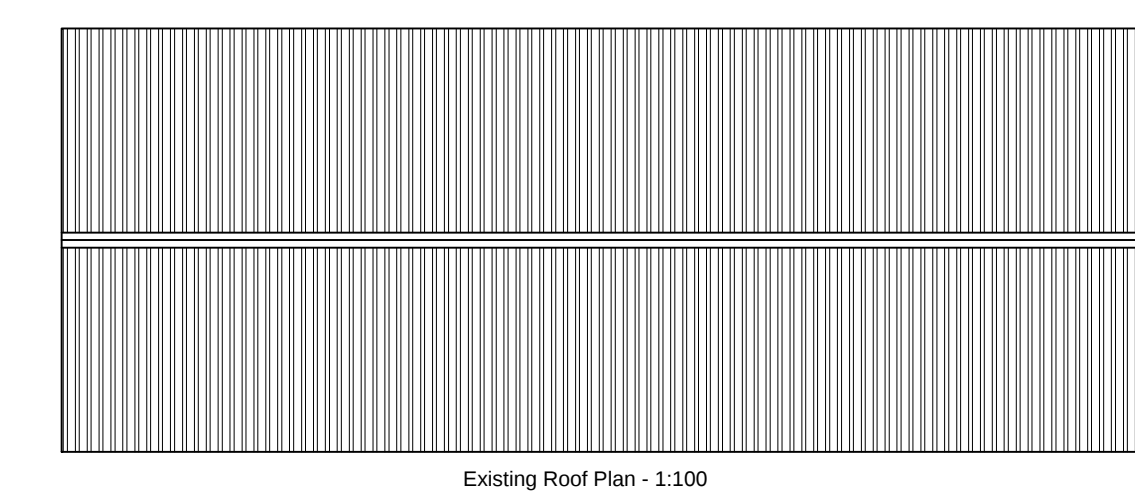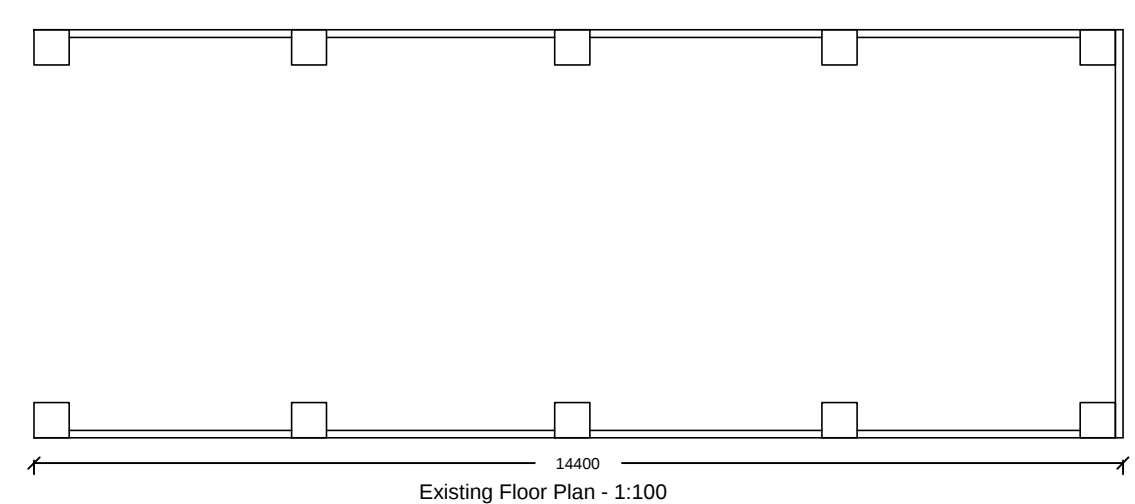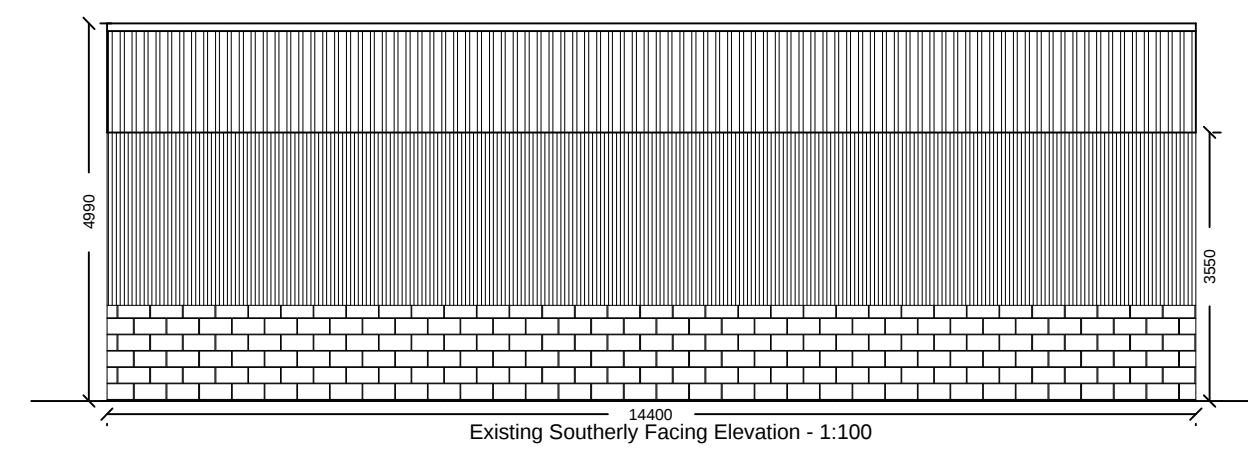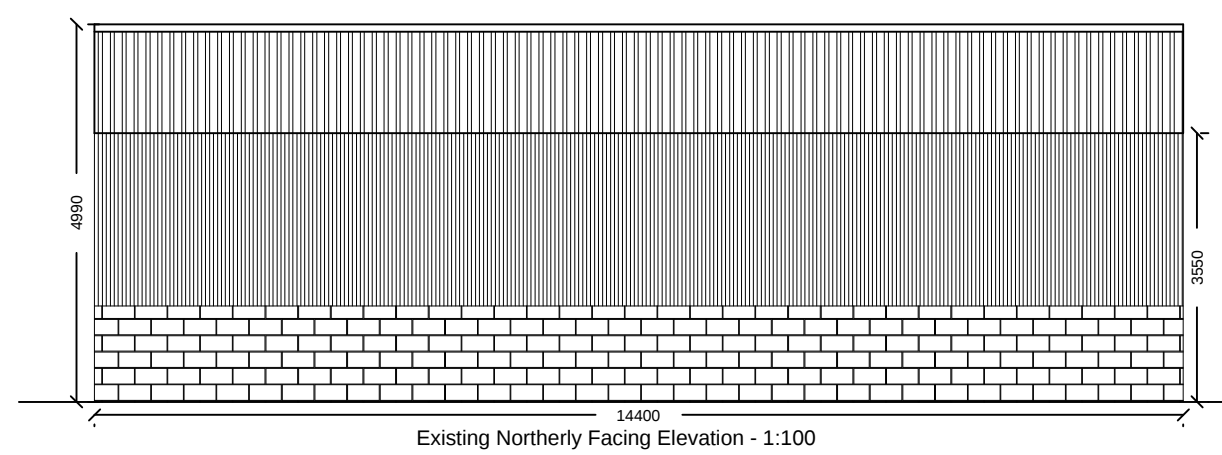

Existing Store

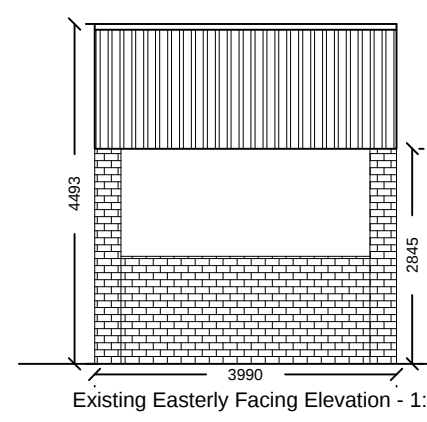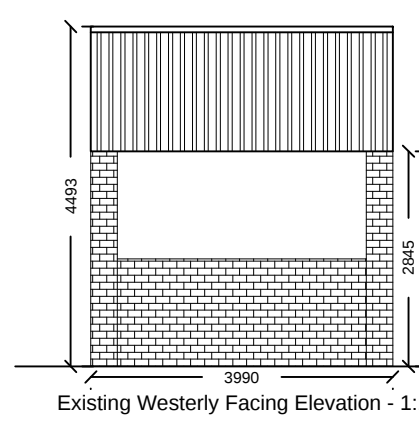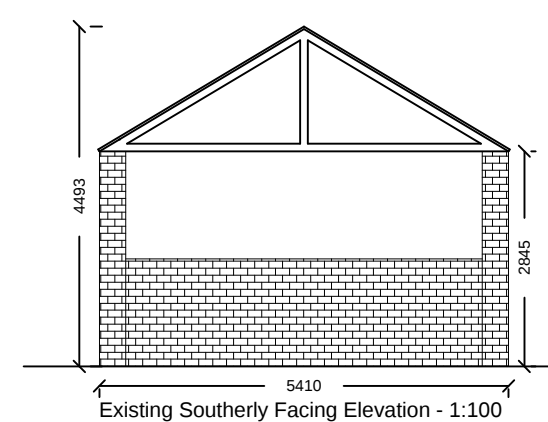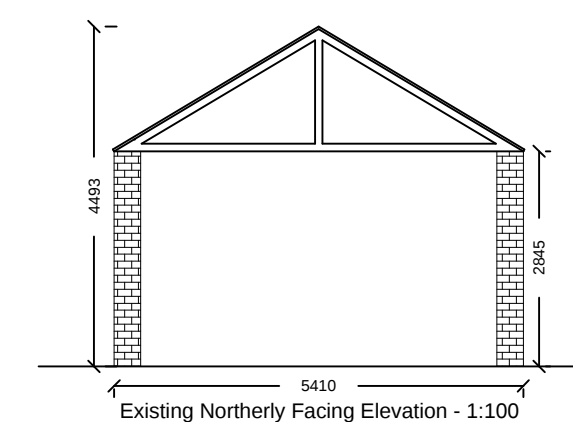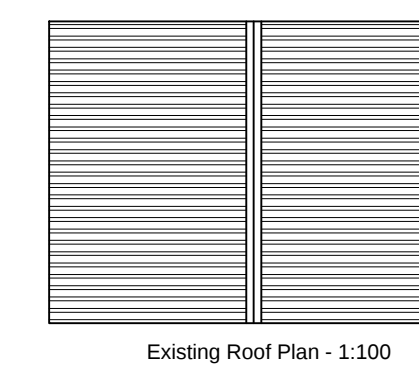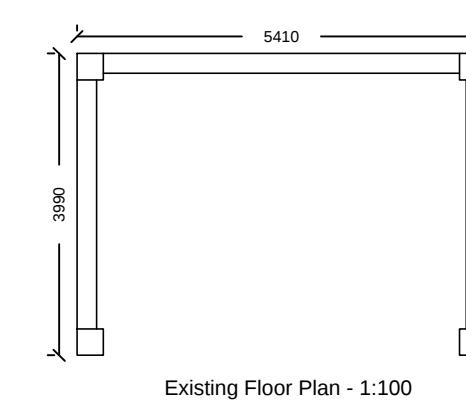

 Gary Hearty Associates Gary Hearty Associates Chartered Surveyors Suite 9 - Grindstone Business Centre The Spaney Grindstone Cliitheroe Lancashire BB7 4DH T: 01200 442301 Email: info@ghaonline.co.uk		
Title: Existing Buildings - Plans & Elevations.		
Project: (Ref: Har.774.2849) - Planning - Change of use of a group of traditional agricultural buildings to rural activity centre with bedroom accommodation at Sandal Holme Barn, Off Clitheroe Road Brusshall Eaves Cliitheroe BB7 3DD		
Drawing No: Har/774/2849/01		Drawn: PF
Client: Mr & Mrs B Hartley		Date: 01/07/2020
Scale: 1:100 @ A1		
Amendments:		