




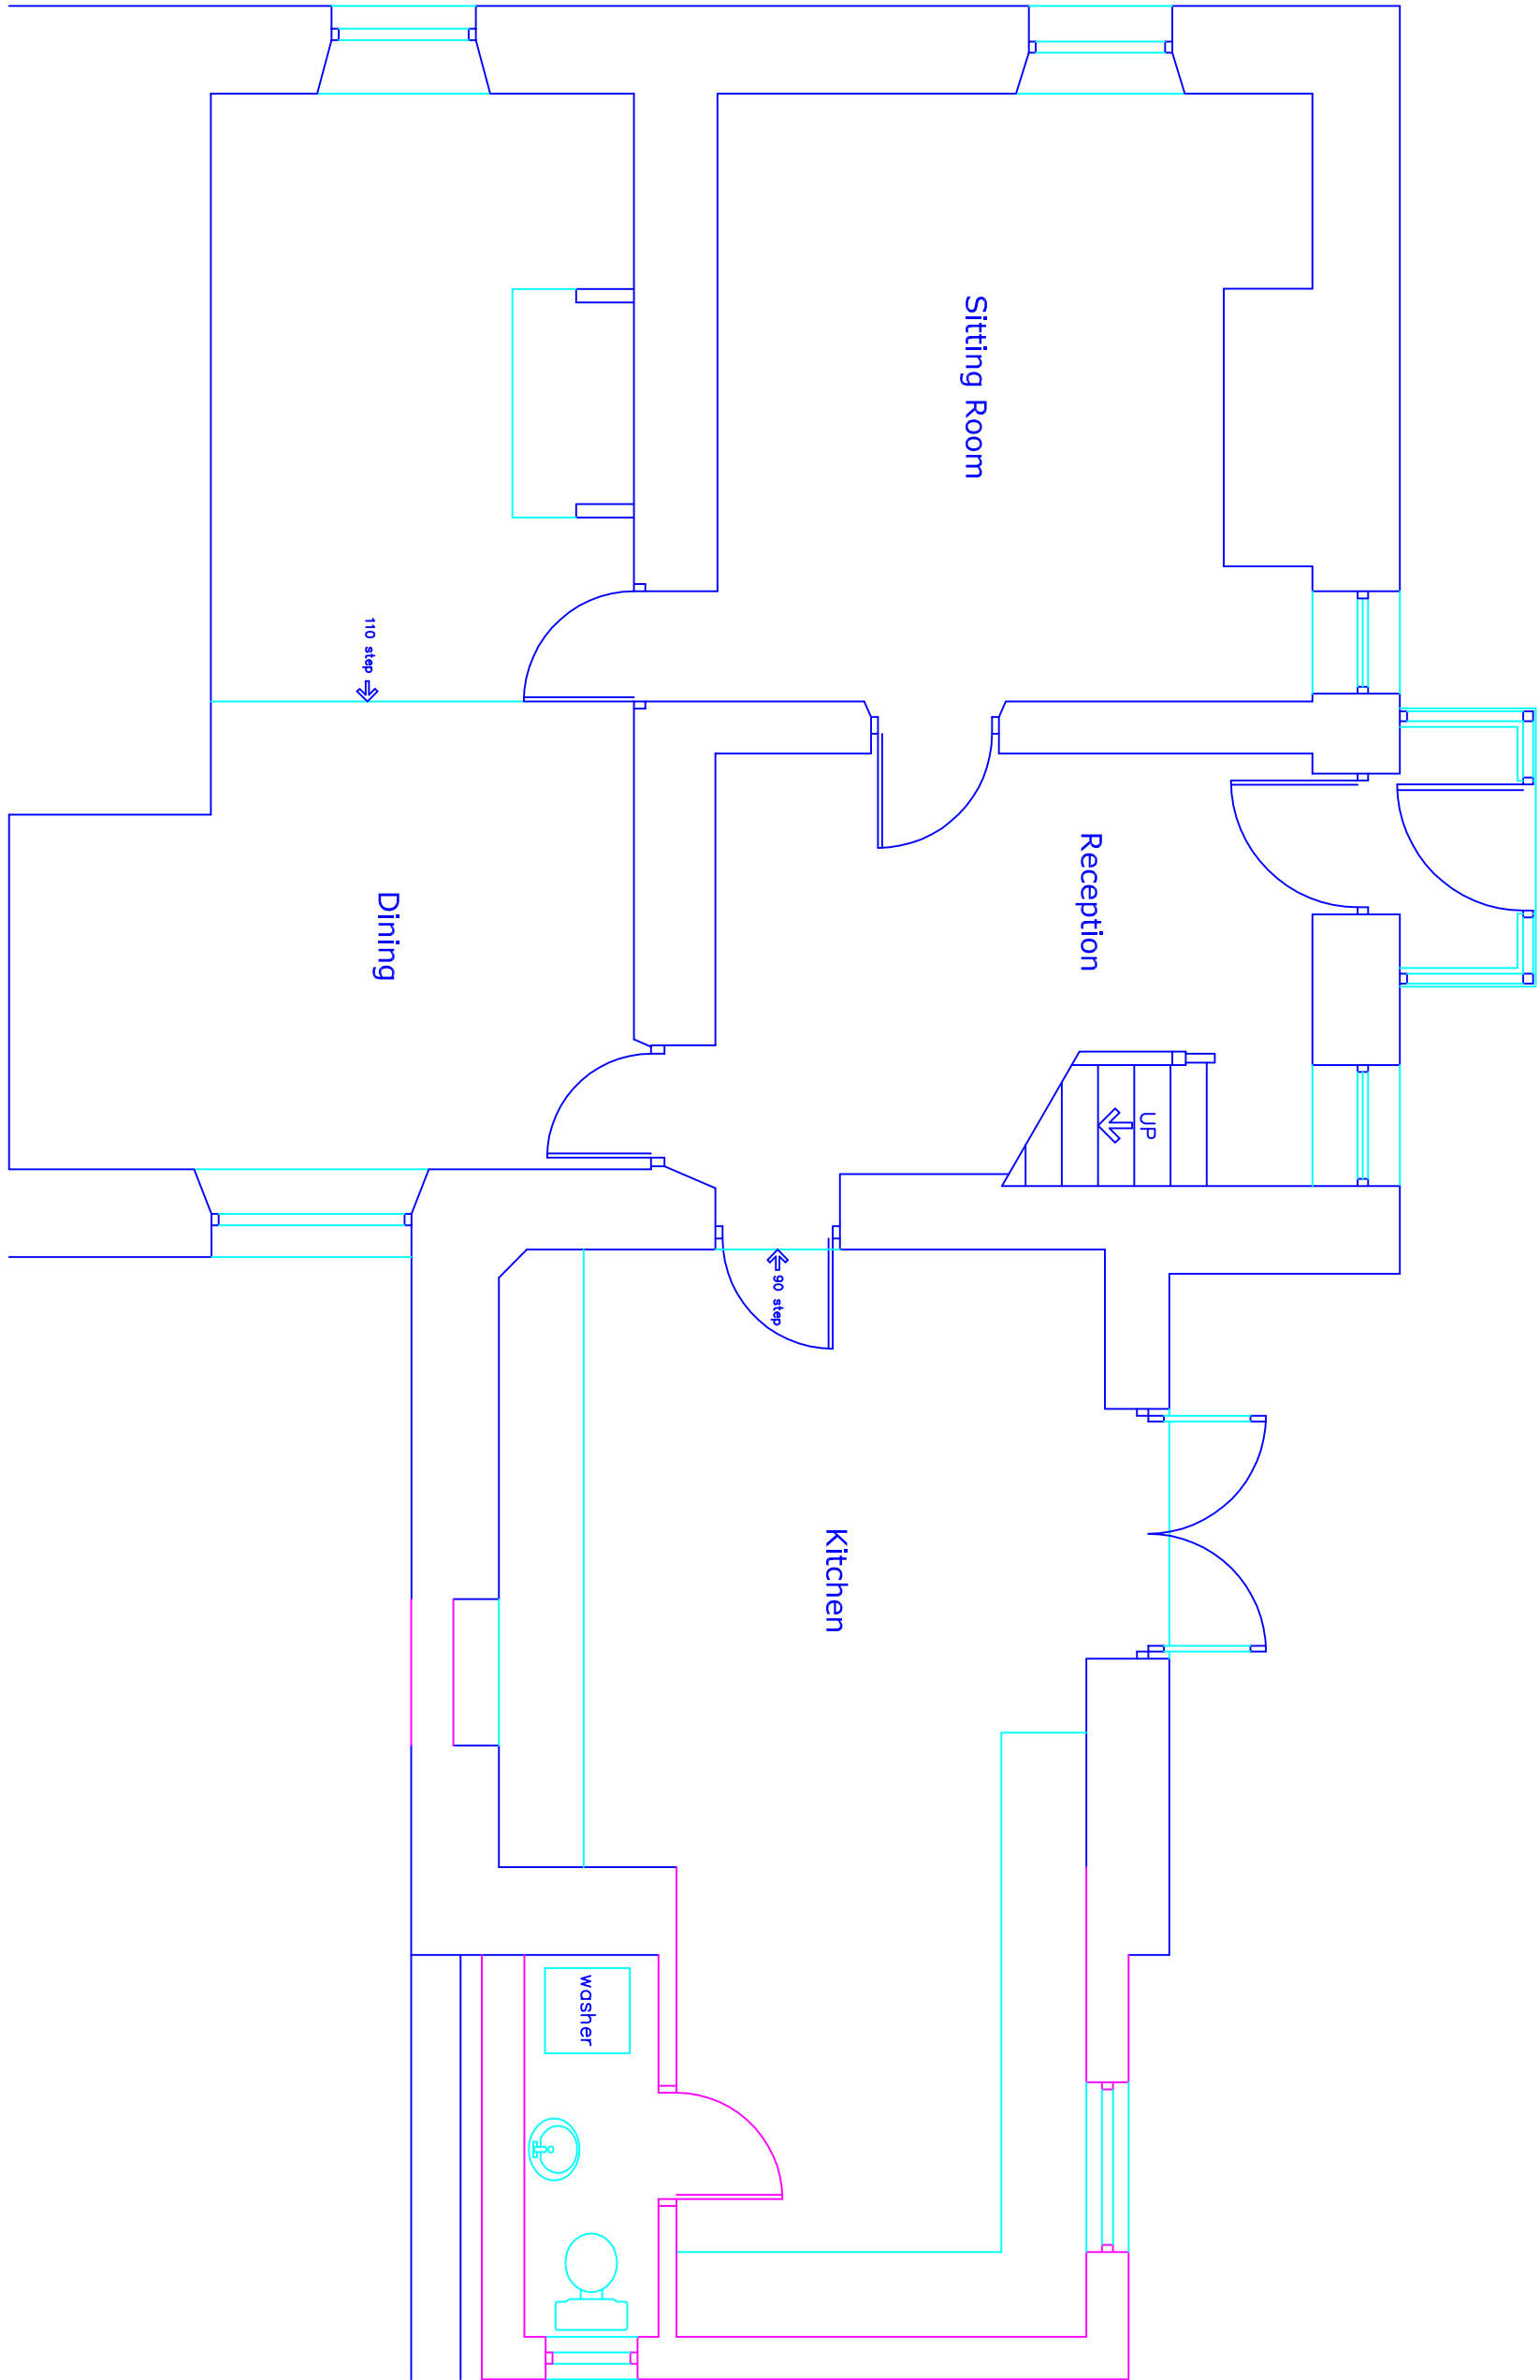


PROPOSED GROUND FLOOR PLAN

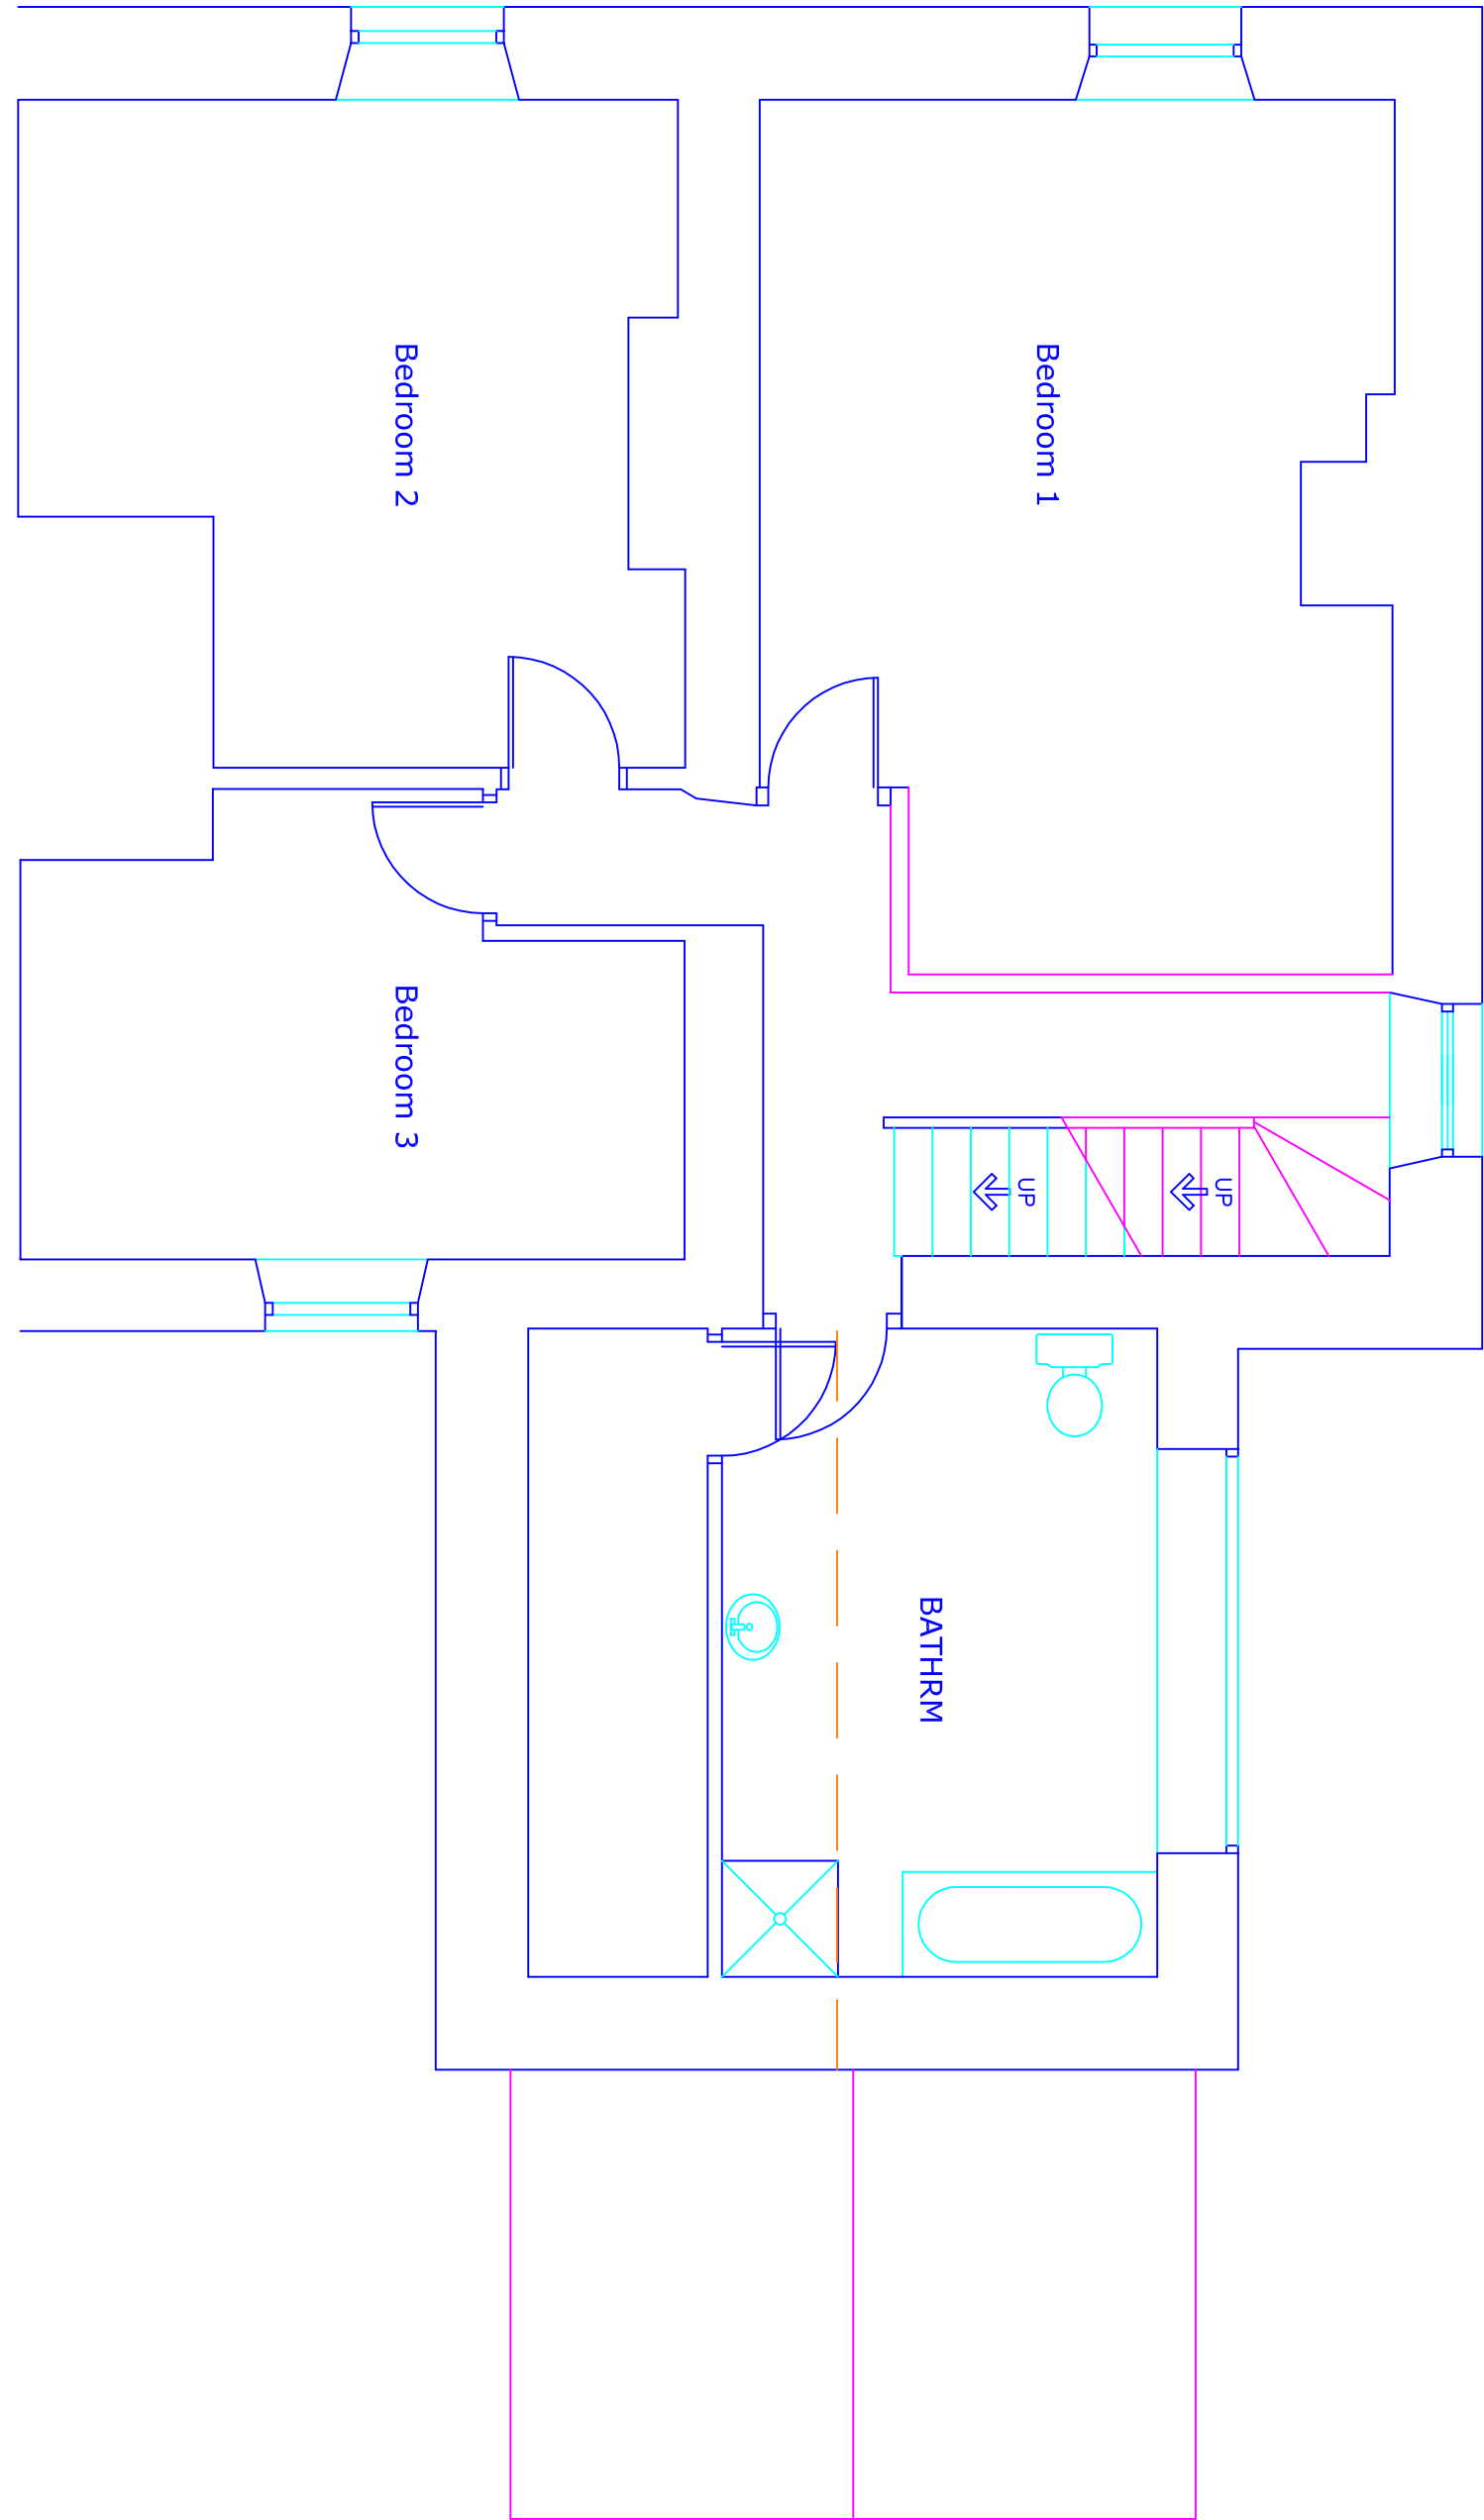

PROPOSED FIRST FLOOR PLAN

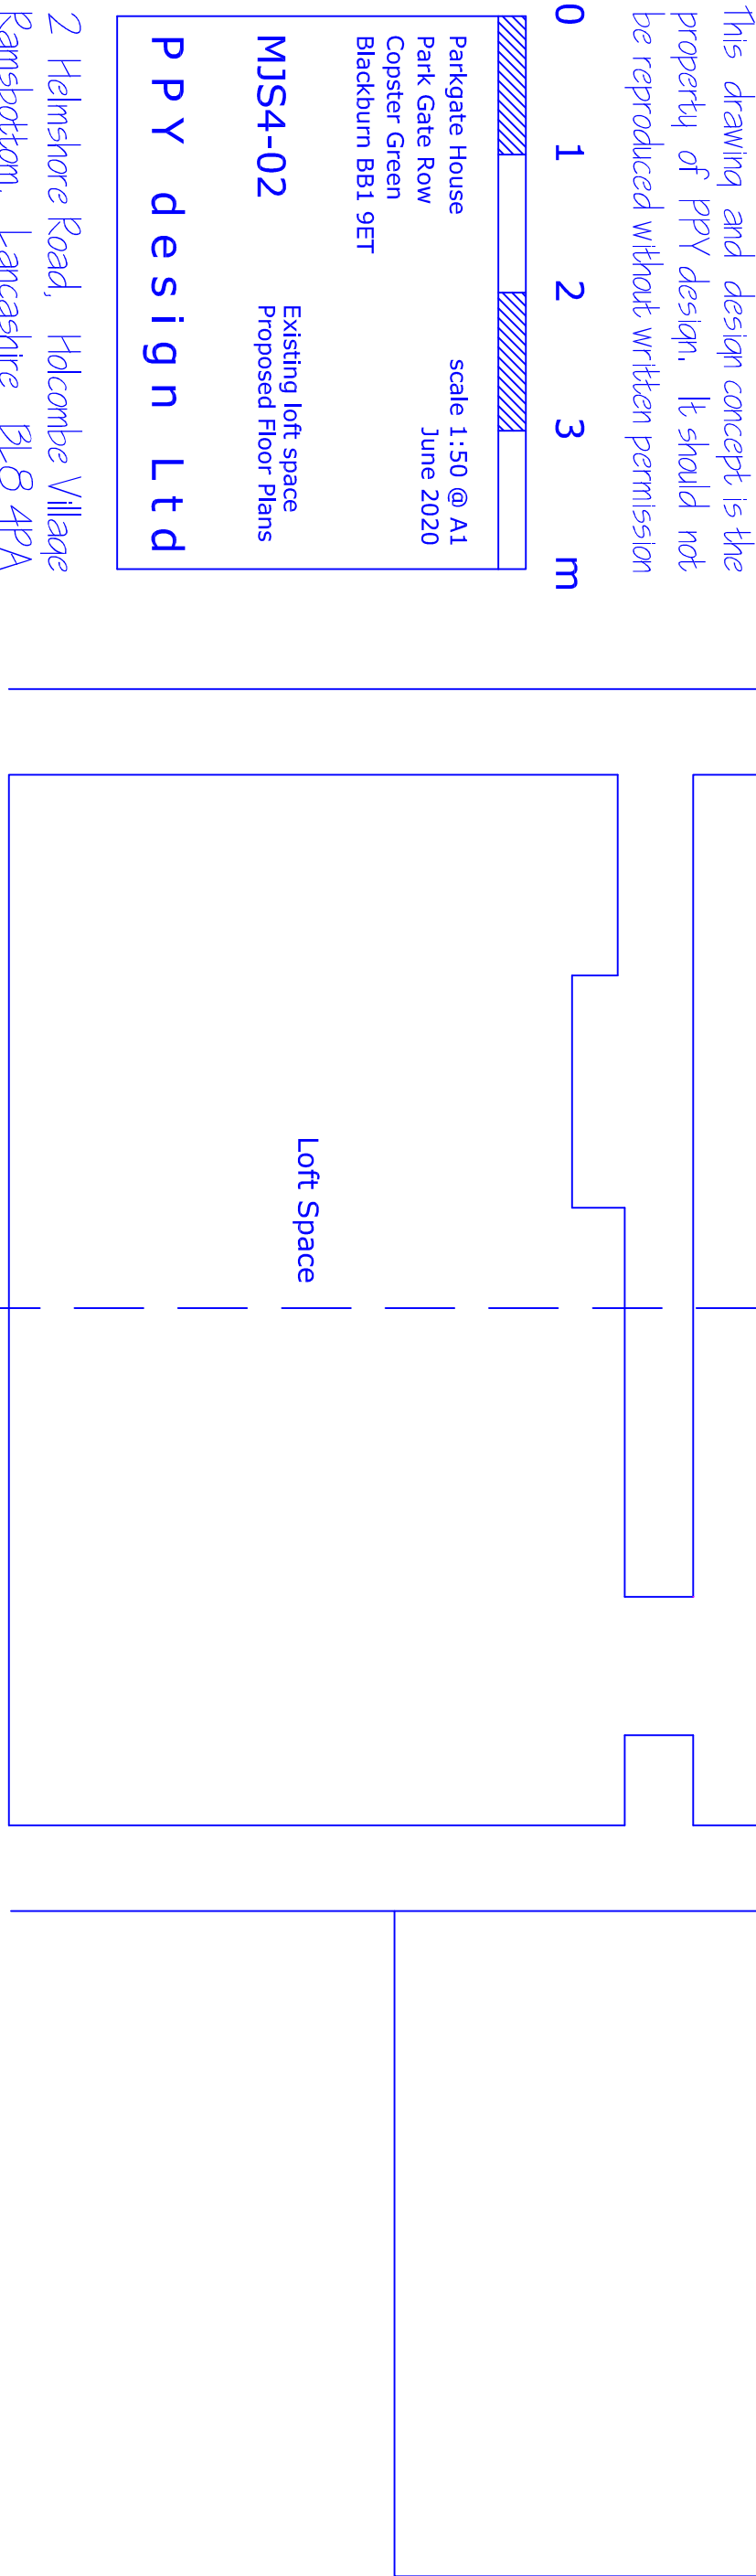

EXISTING SECOND FLOOR PLAN

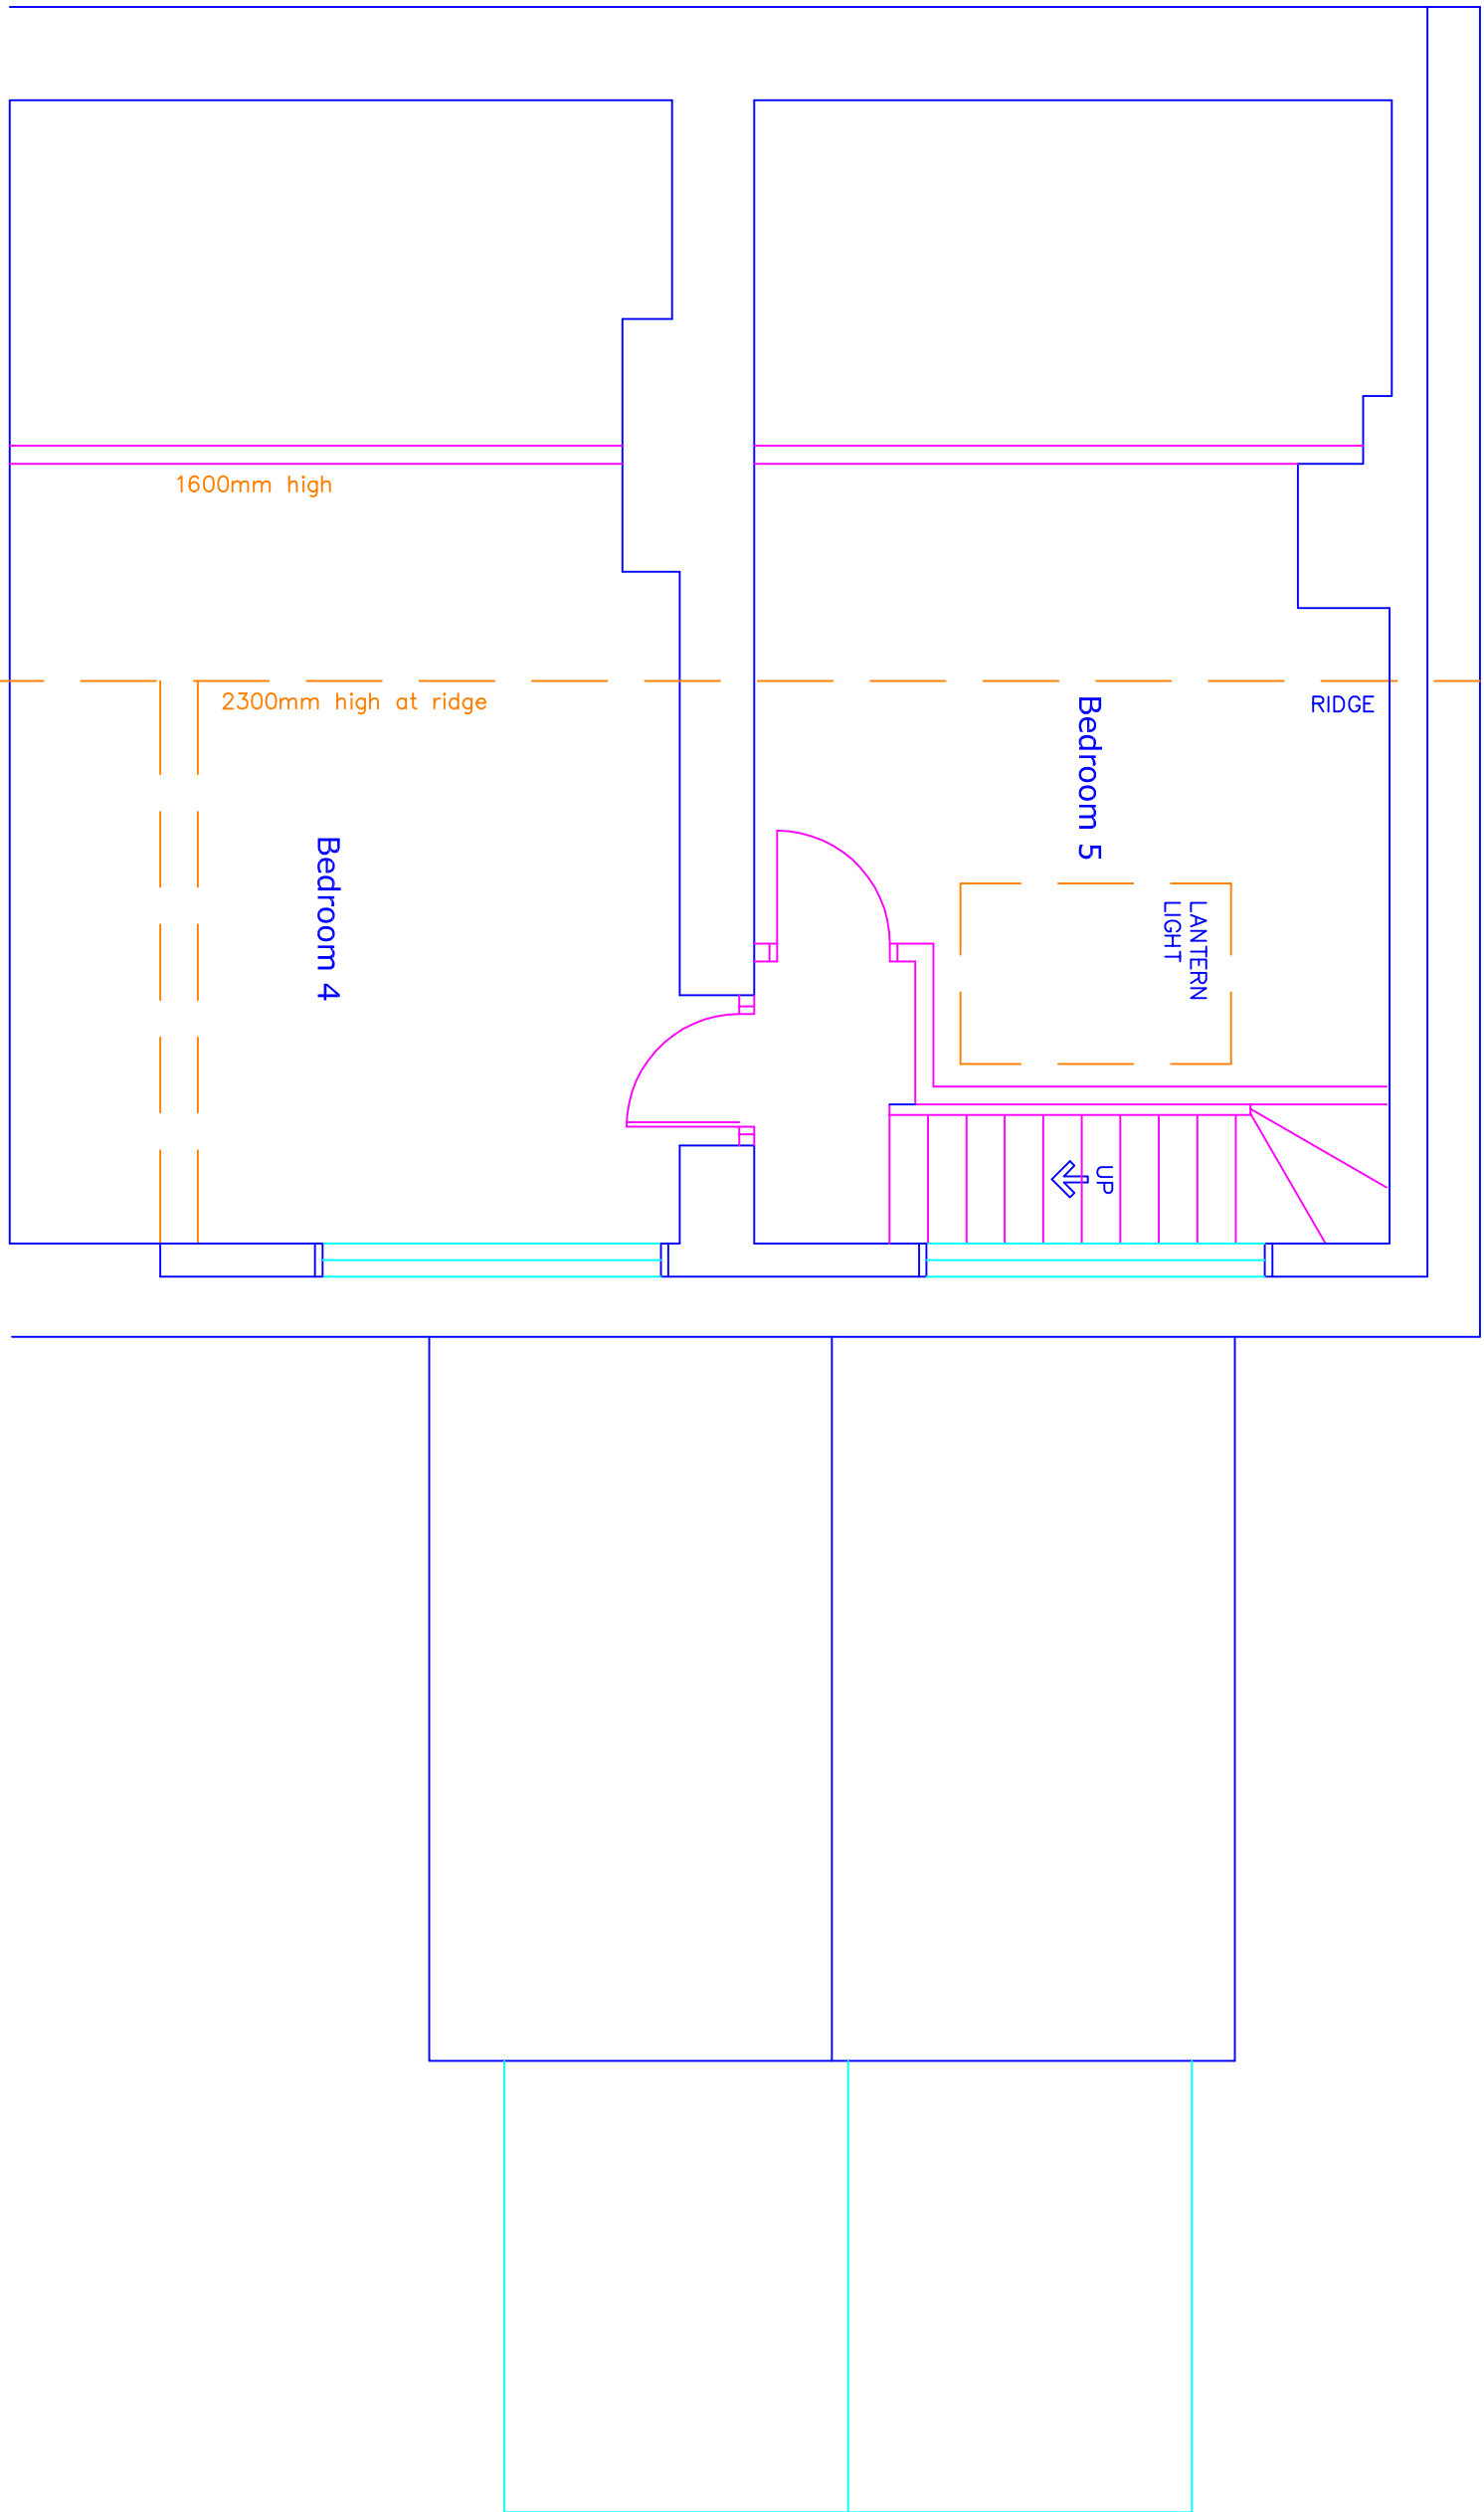

PROPOSED SECOND FLOOR PLAN