




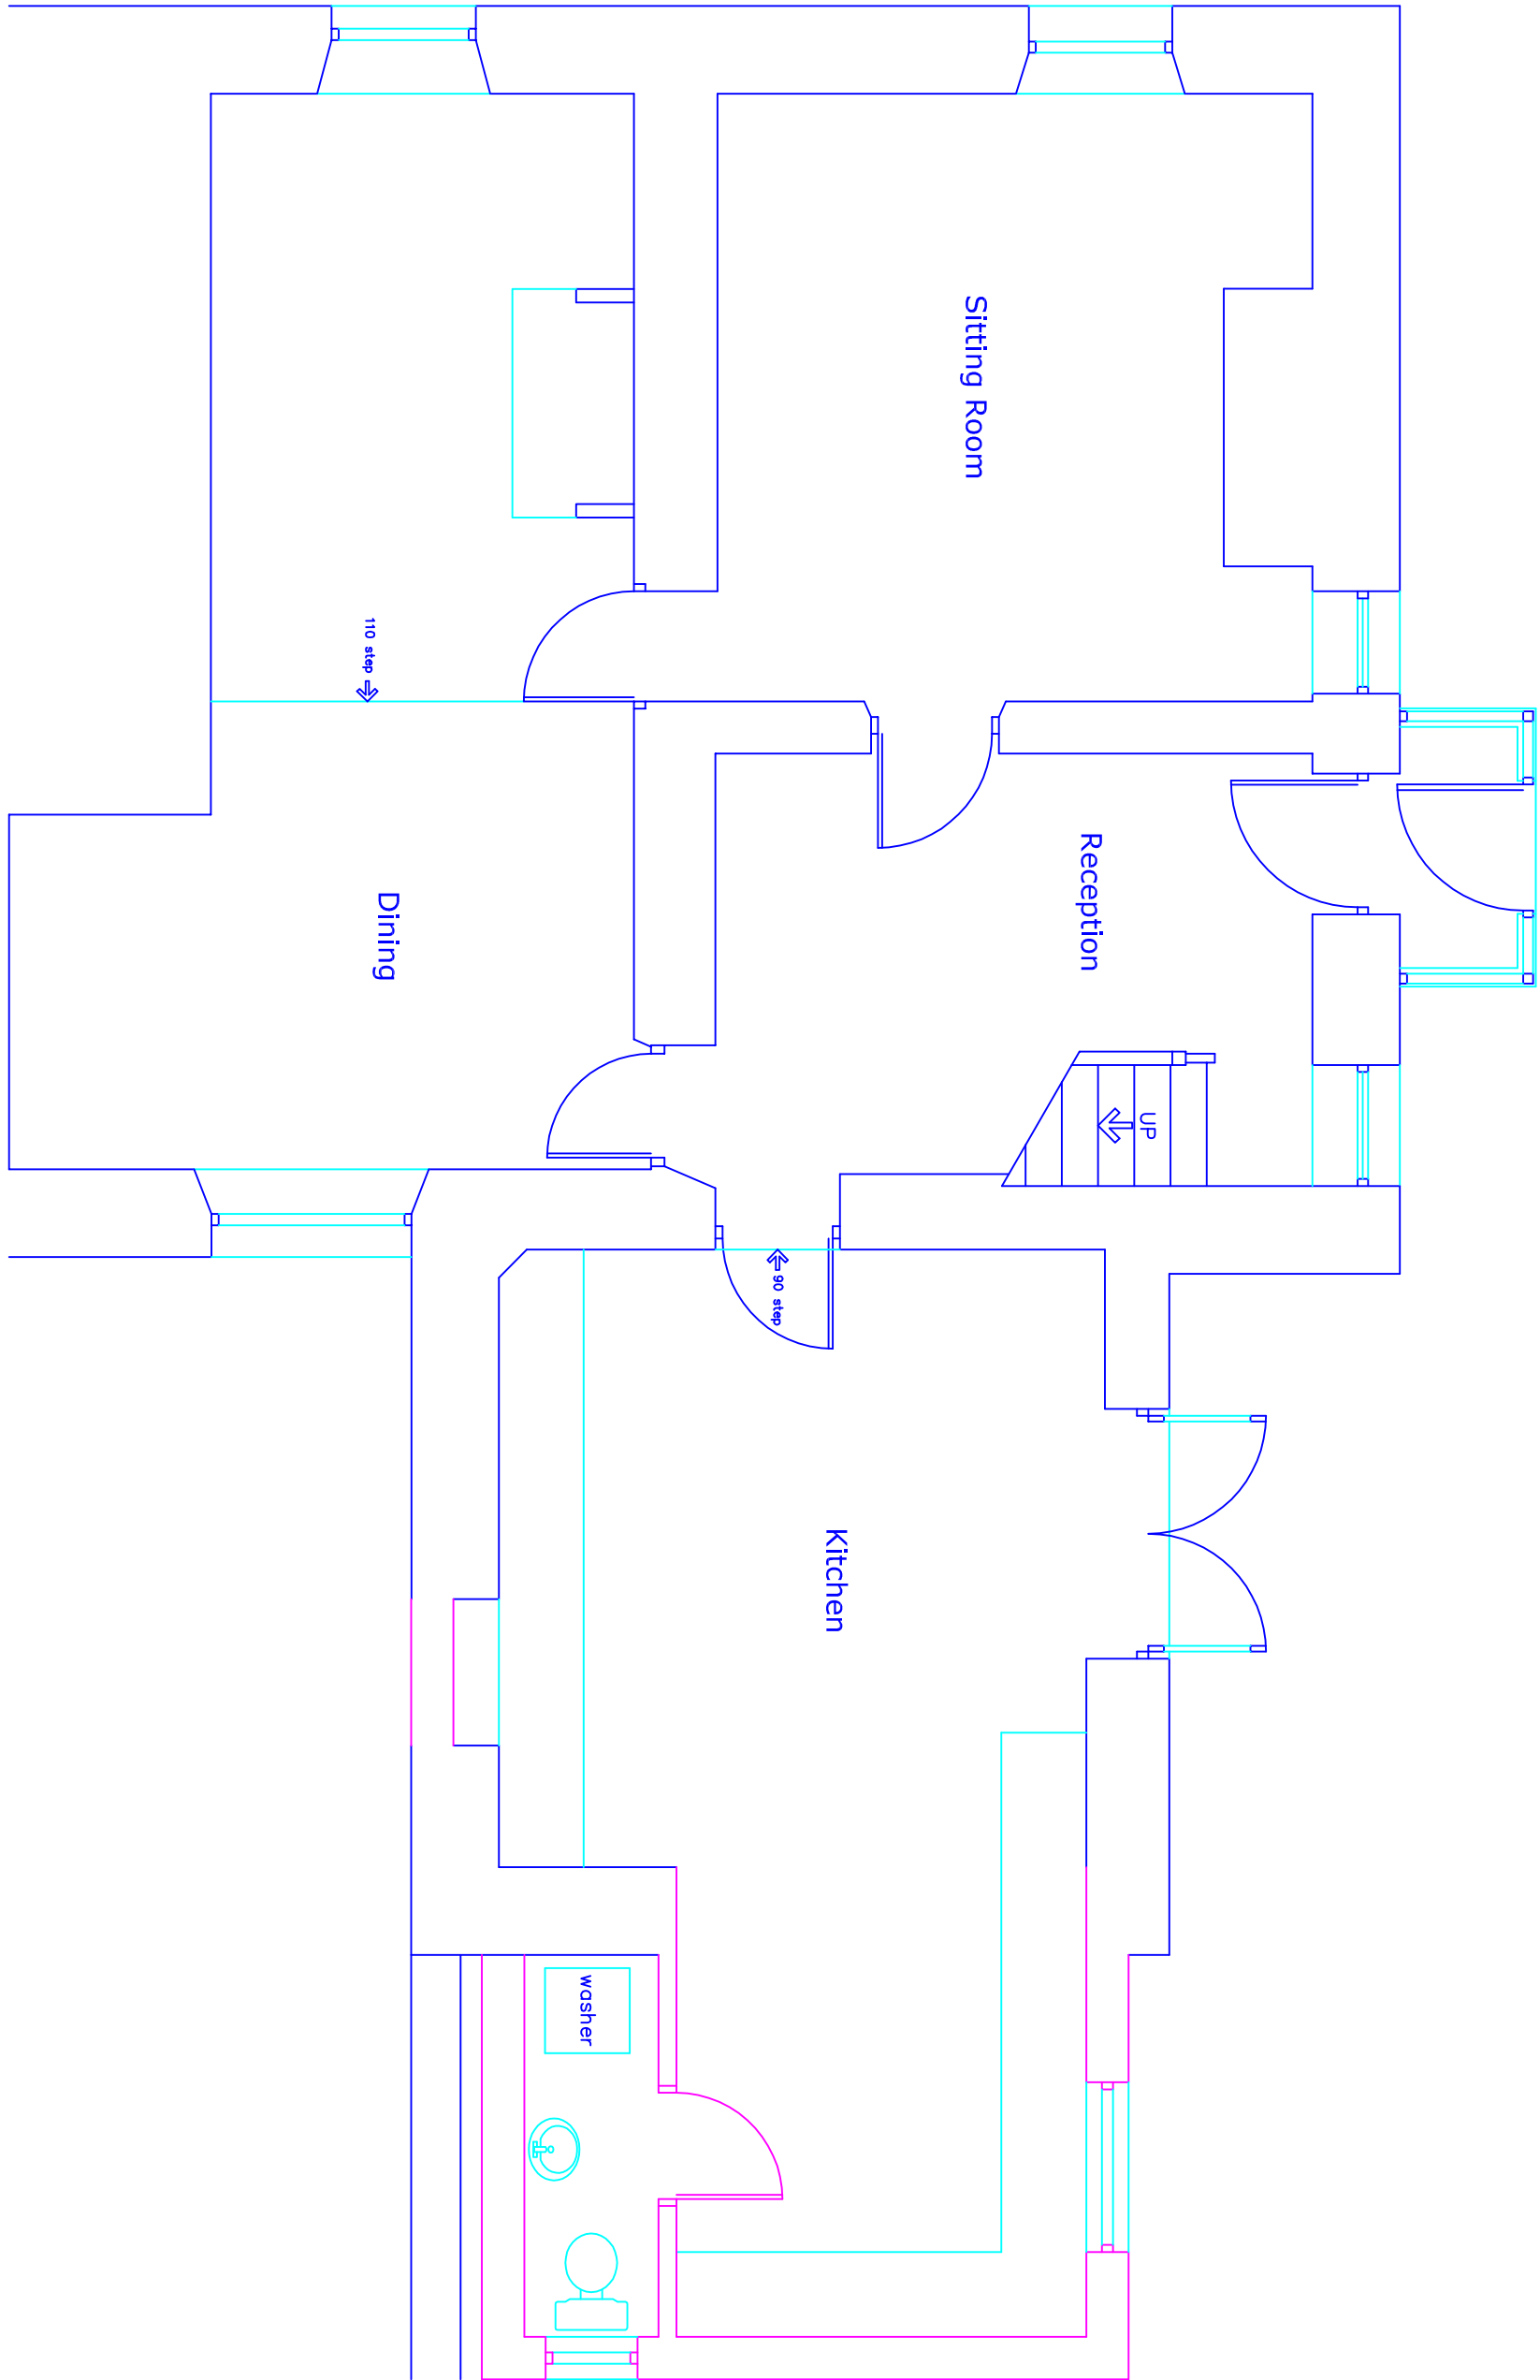

PROPOSED GROUND FLOOR PLAN

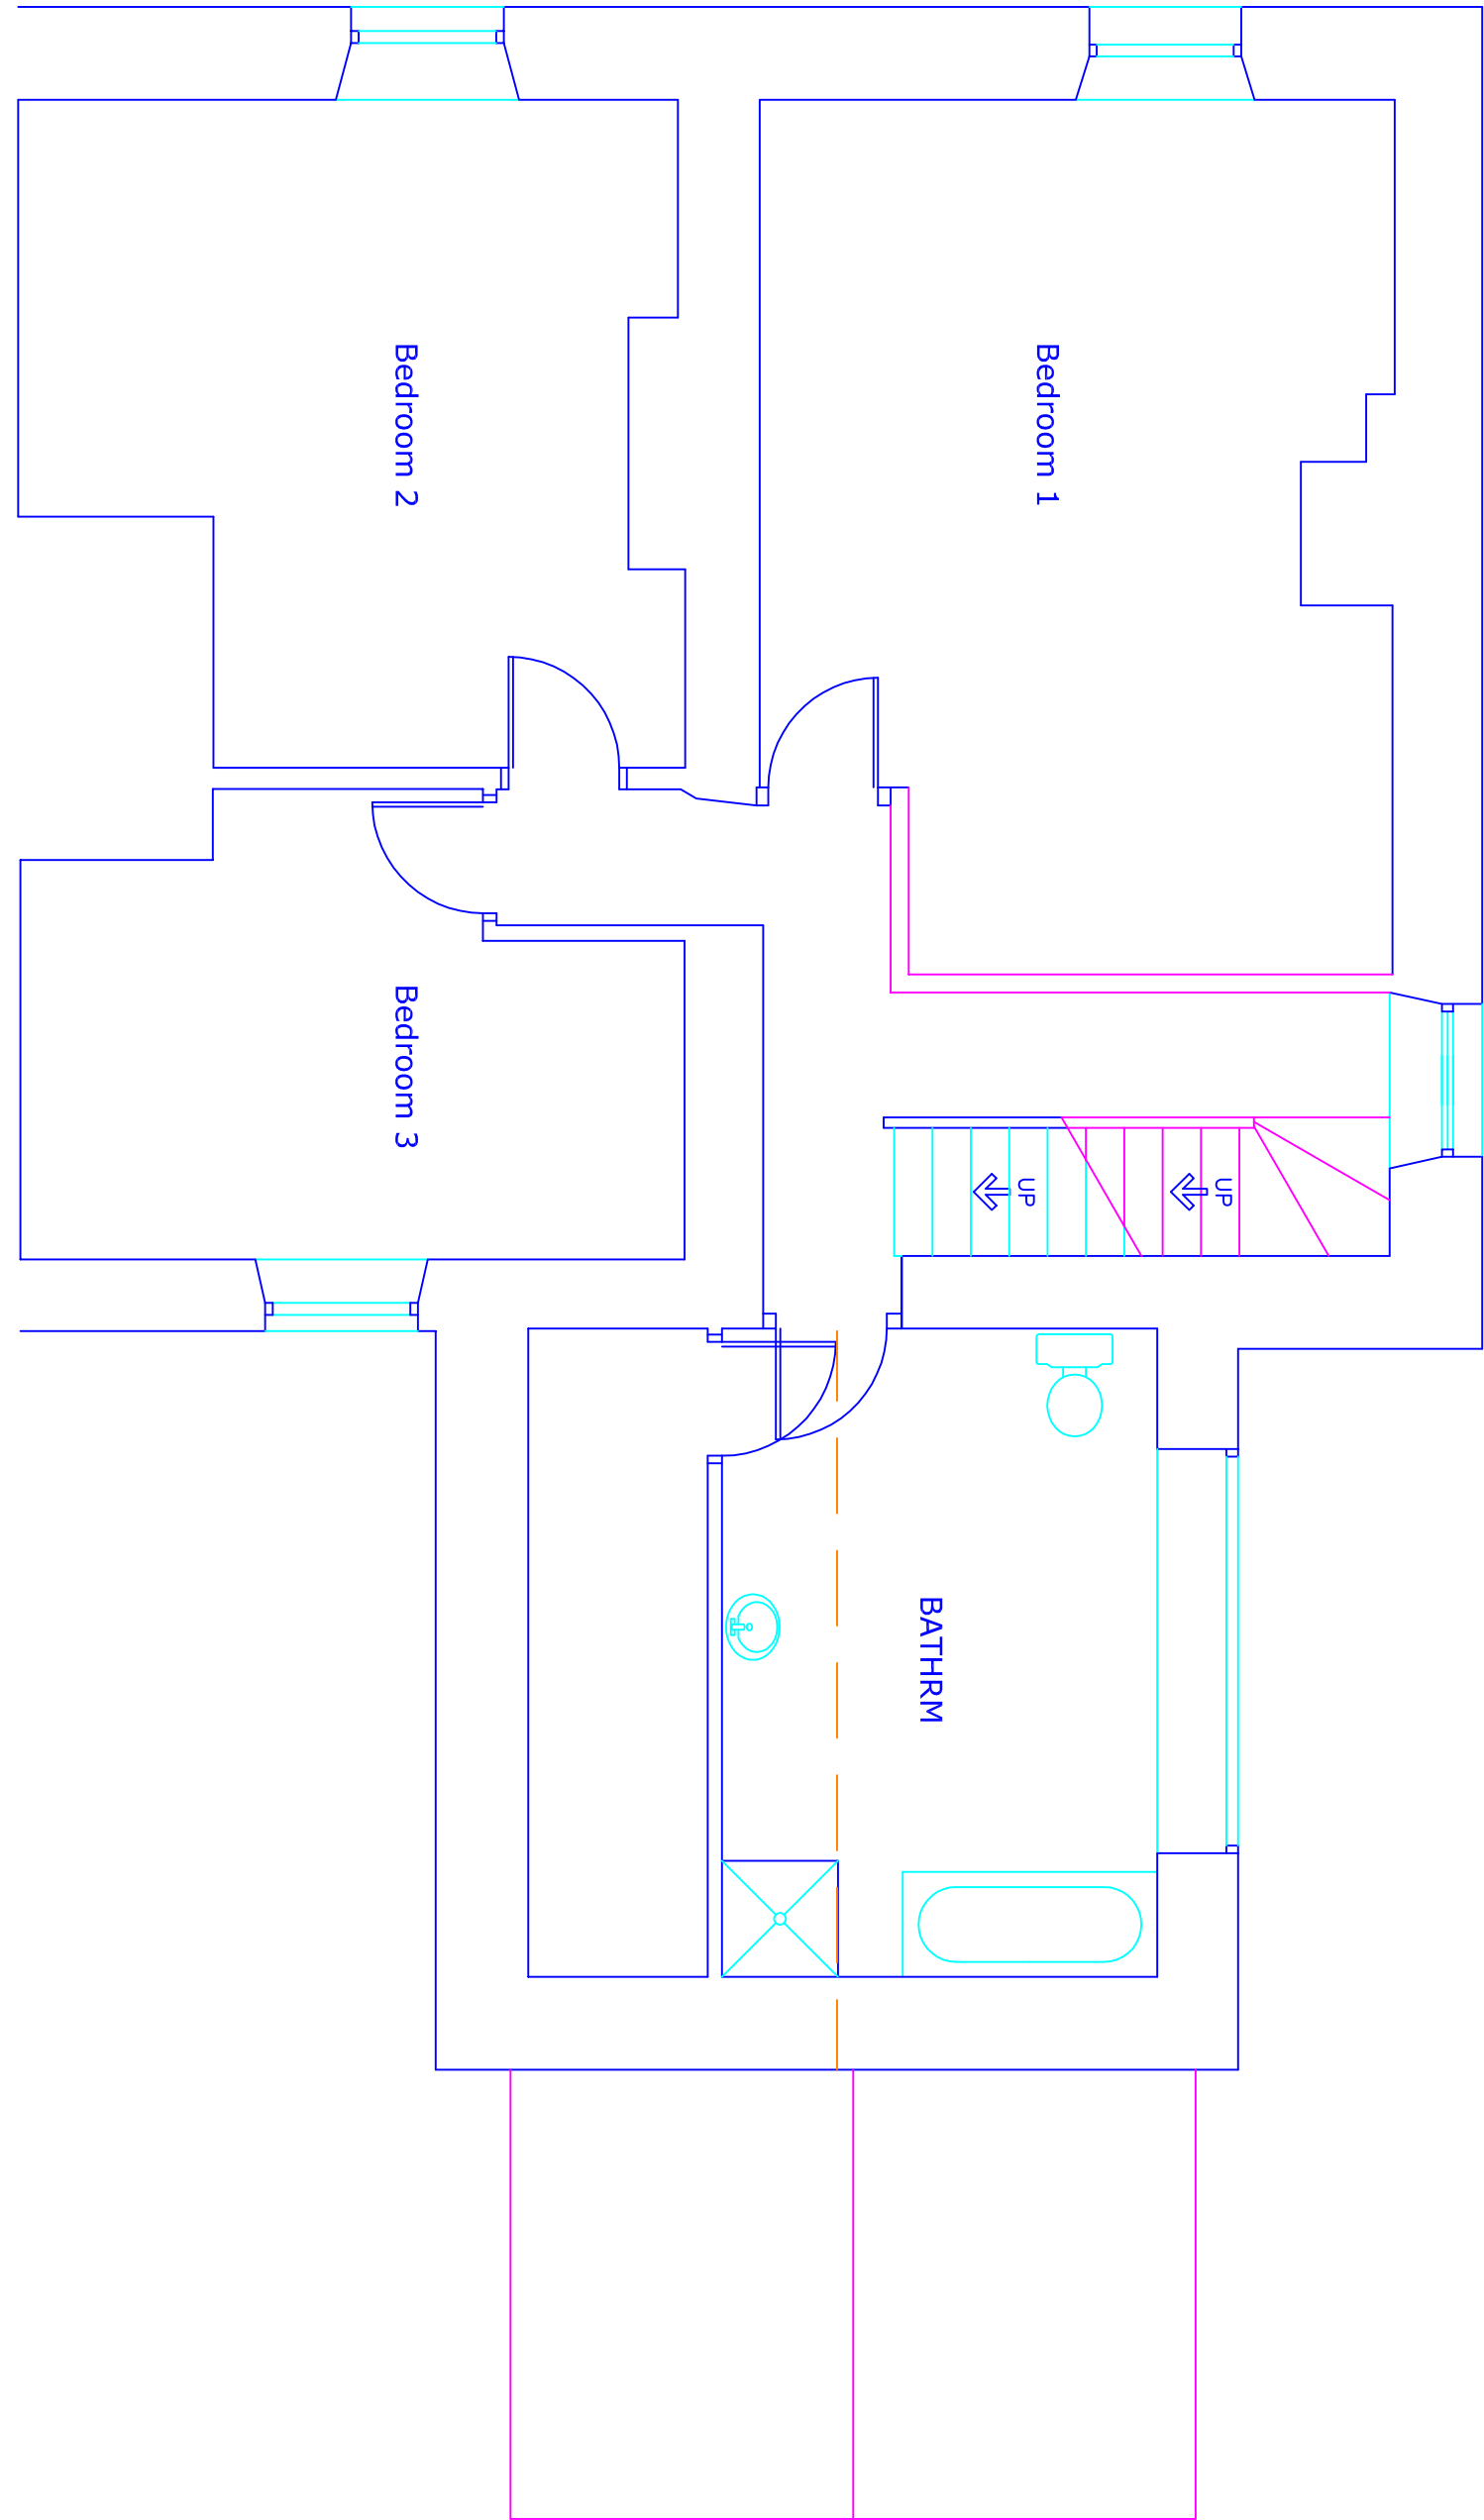

PROPOSED FIRST FLOOR PLAN

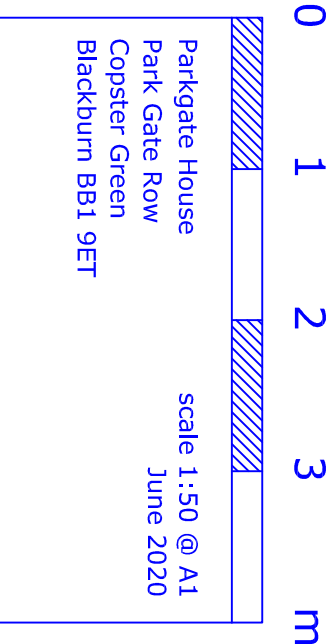

This drawing and design concept is the property of PPV design. It should not be reproduced without written permission

2 Helmshore Road, Holcombe Village
Ramsbottom, Lancashire BL8 4PA
Gary Dearden (PA/home) DipArch RIBA
gary@ppv-design.co.uk www.ppv-design.co.uk
T. 0706 822751 M. 0712 669462