




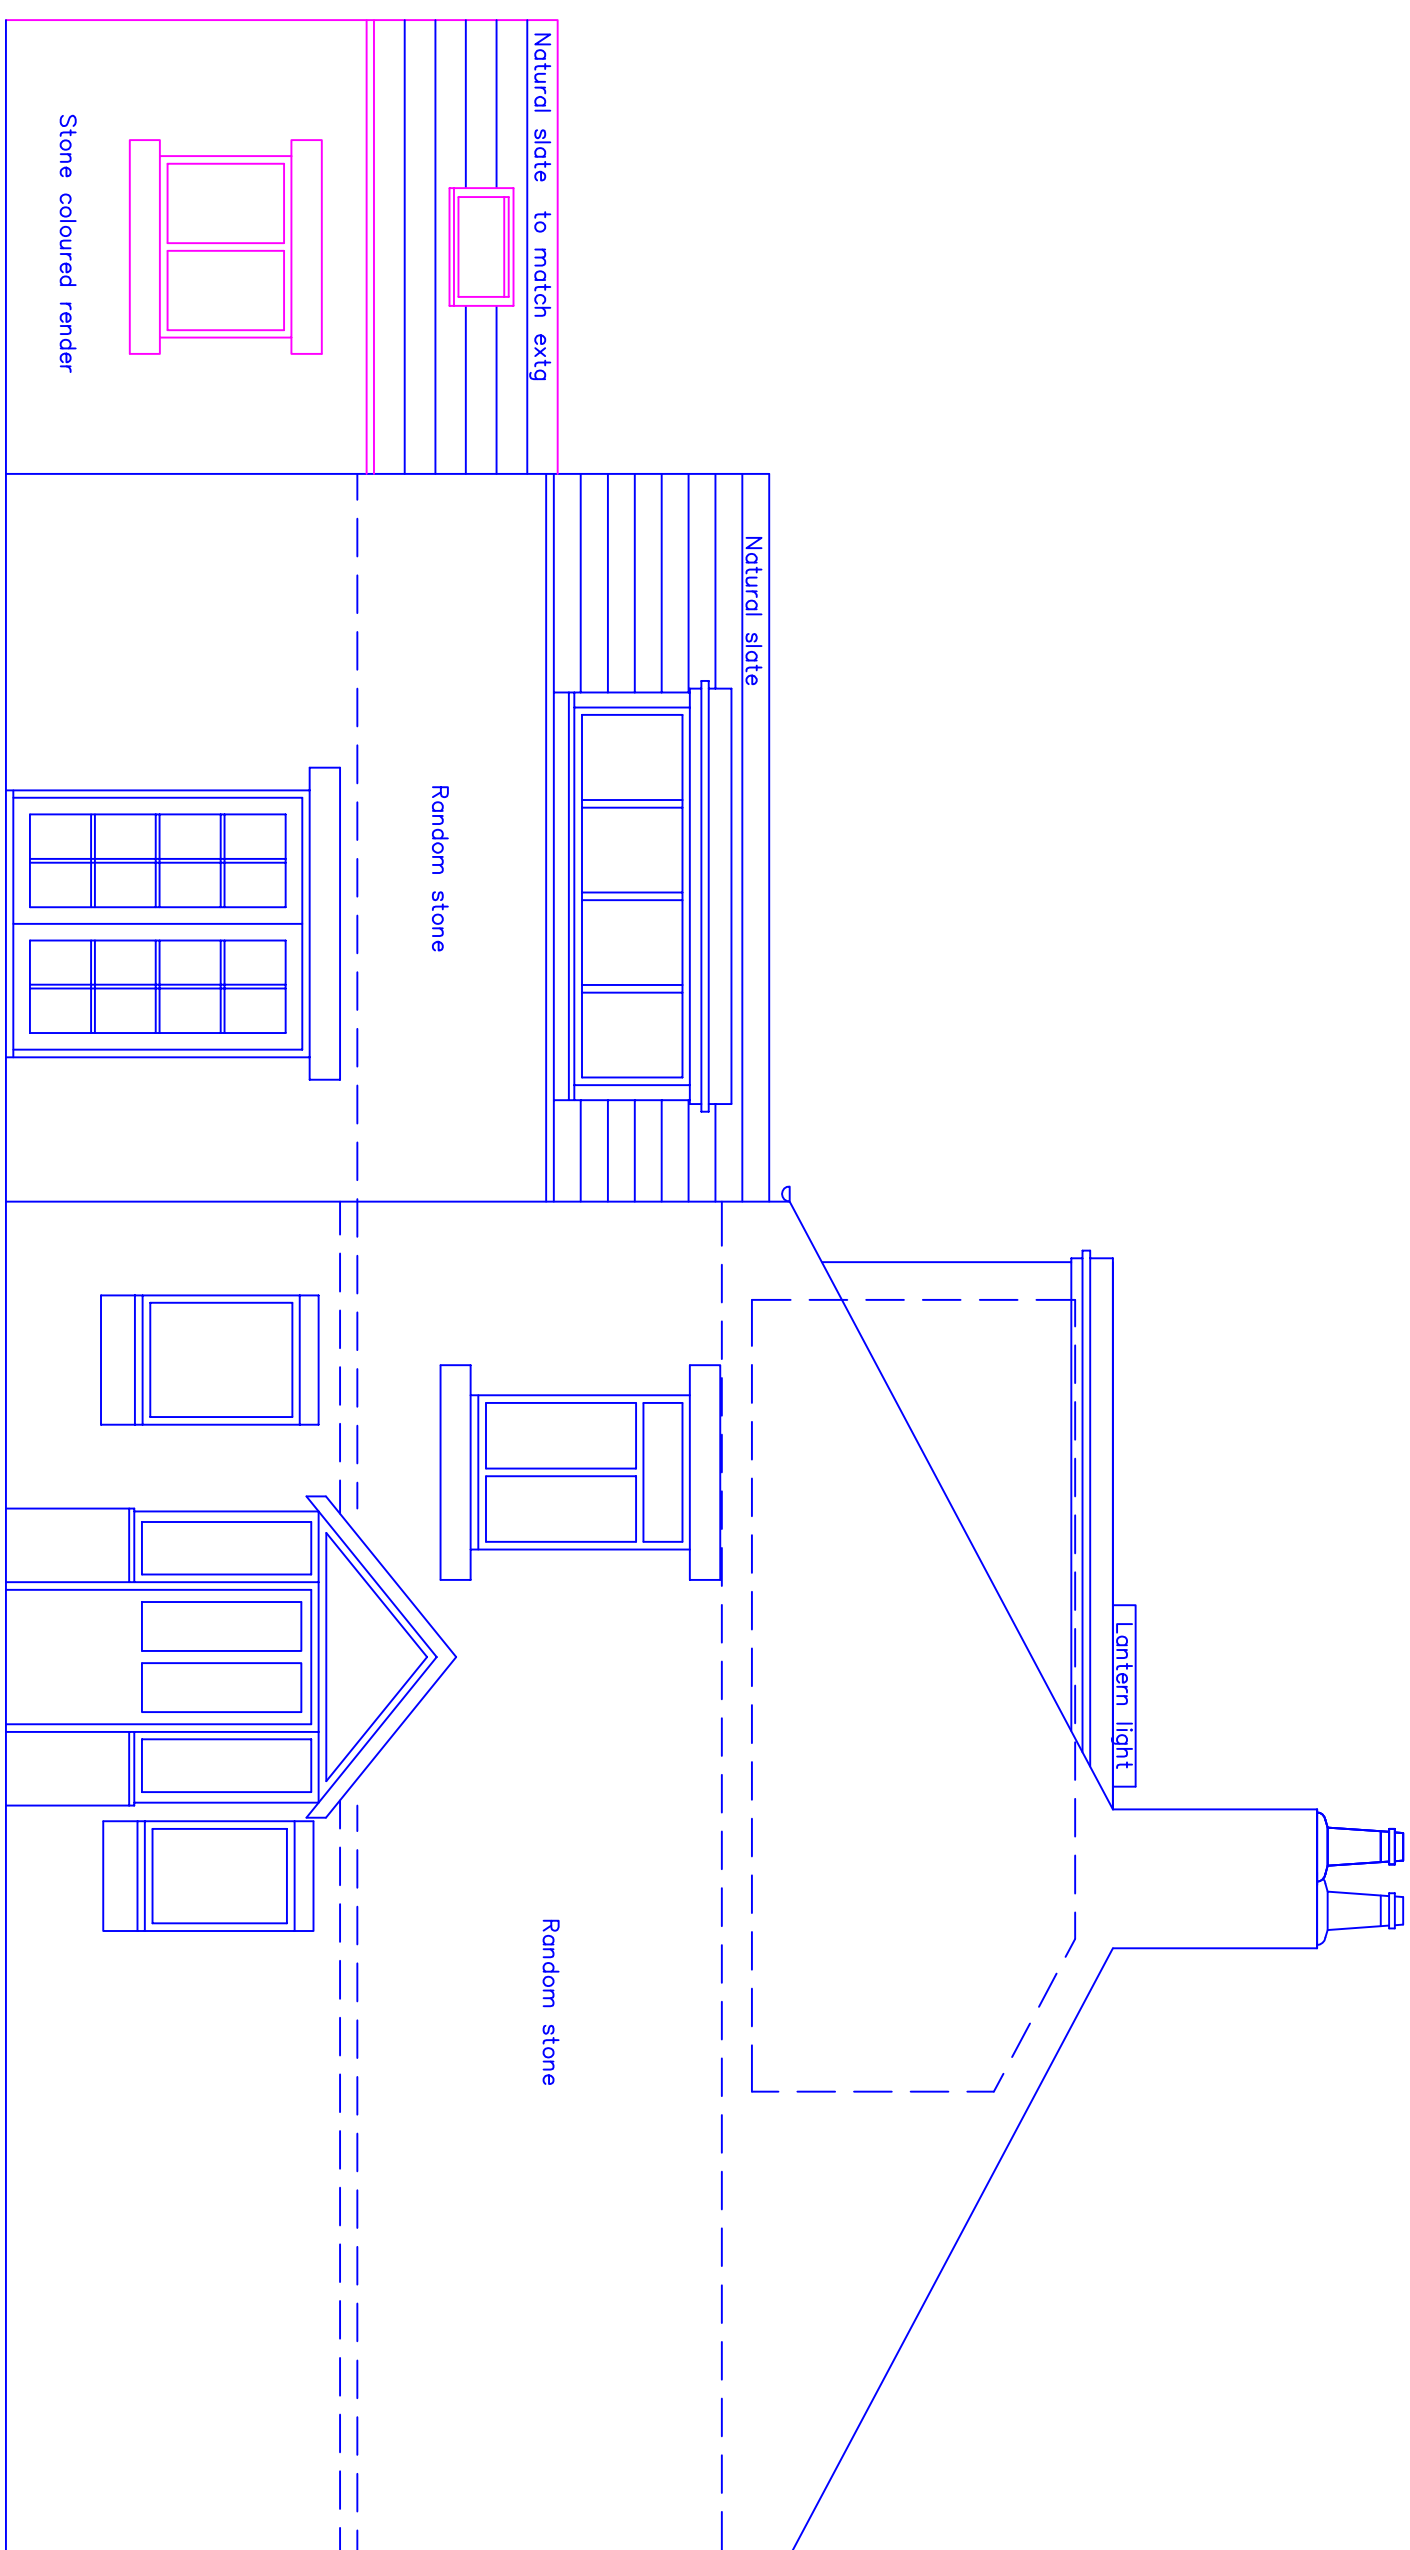


PROPOSED SIDE (SOUTH) ELEVATION

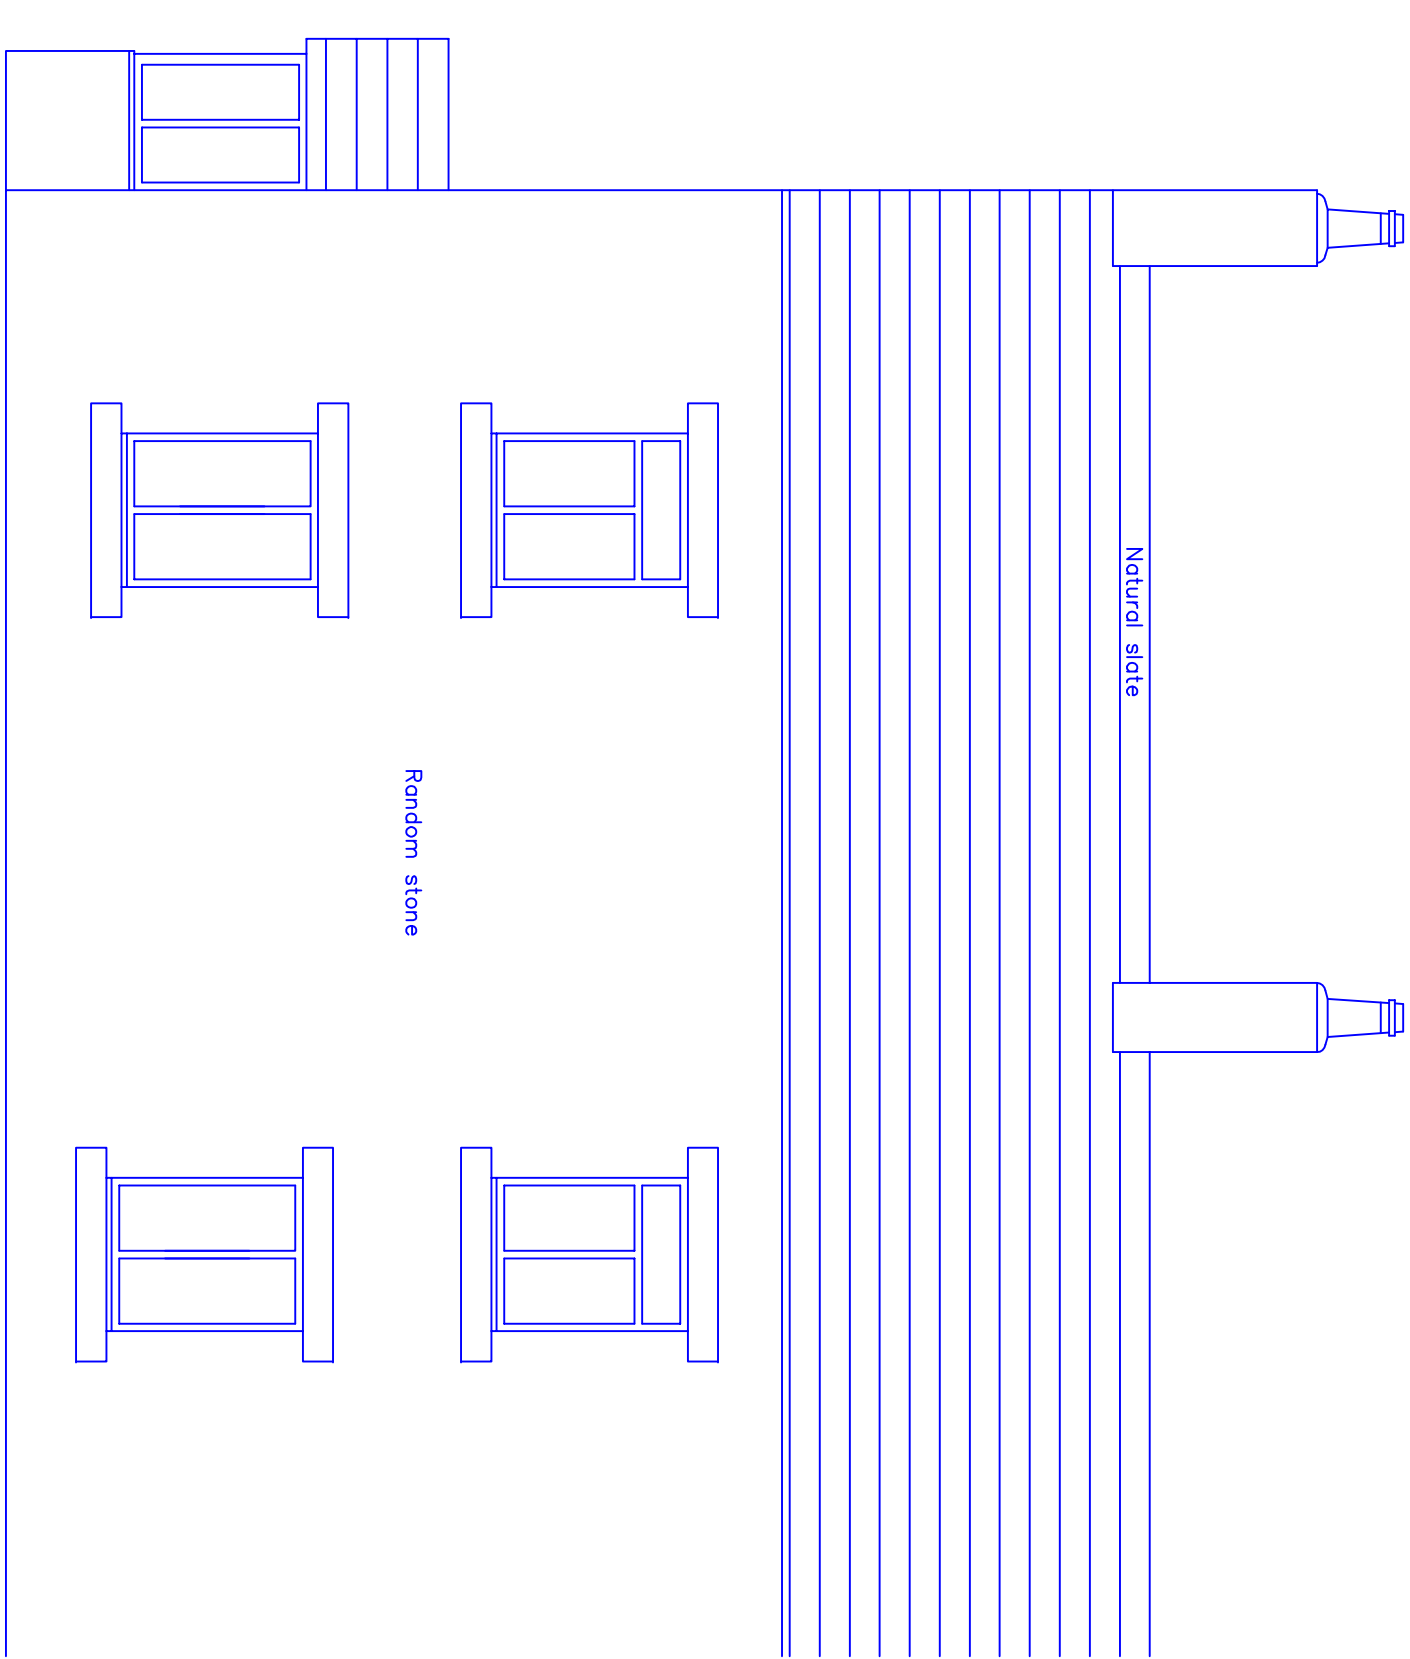

EXISTING FRONT (EAST) ELEVATION

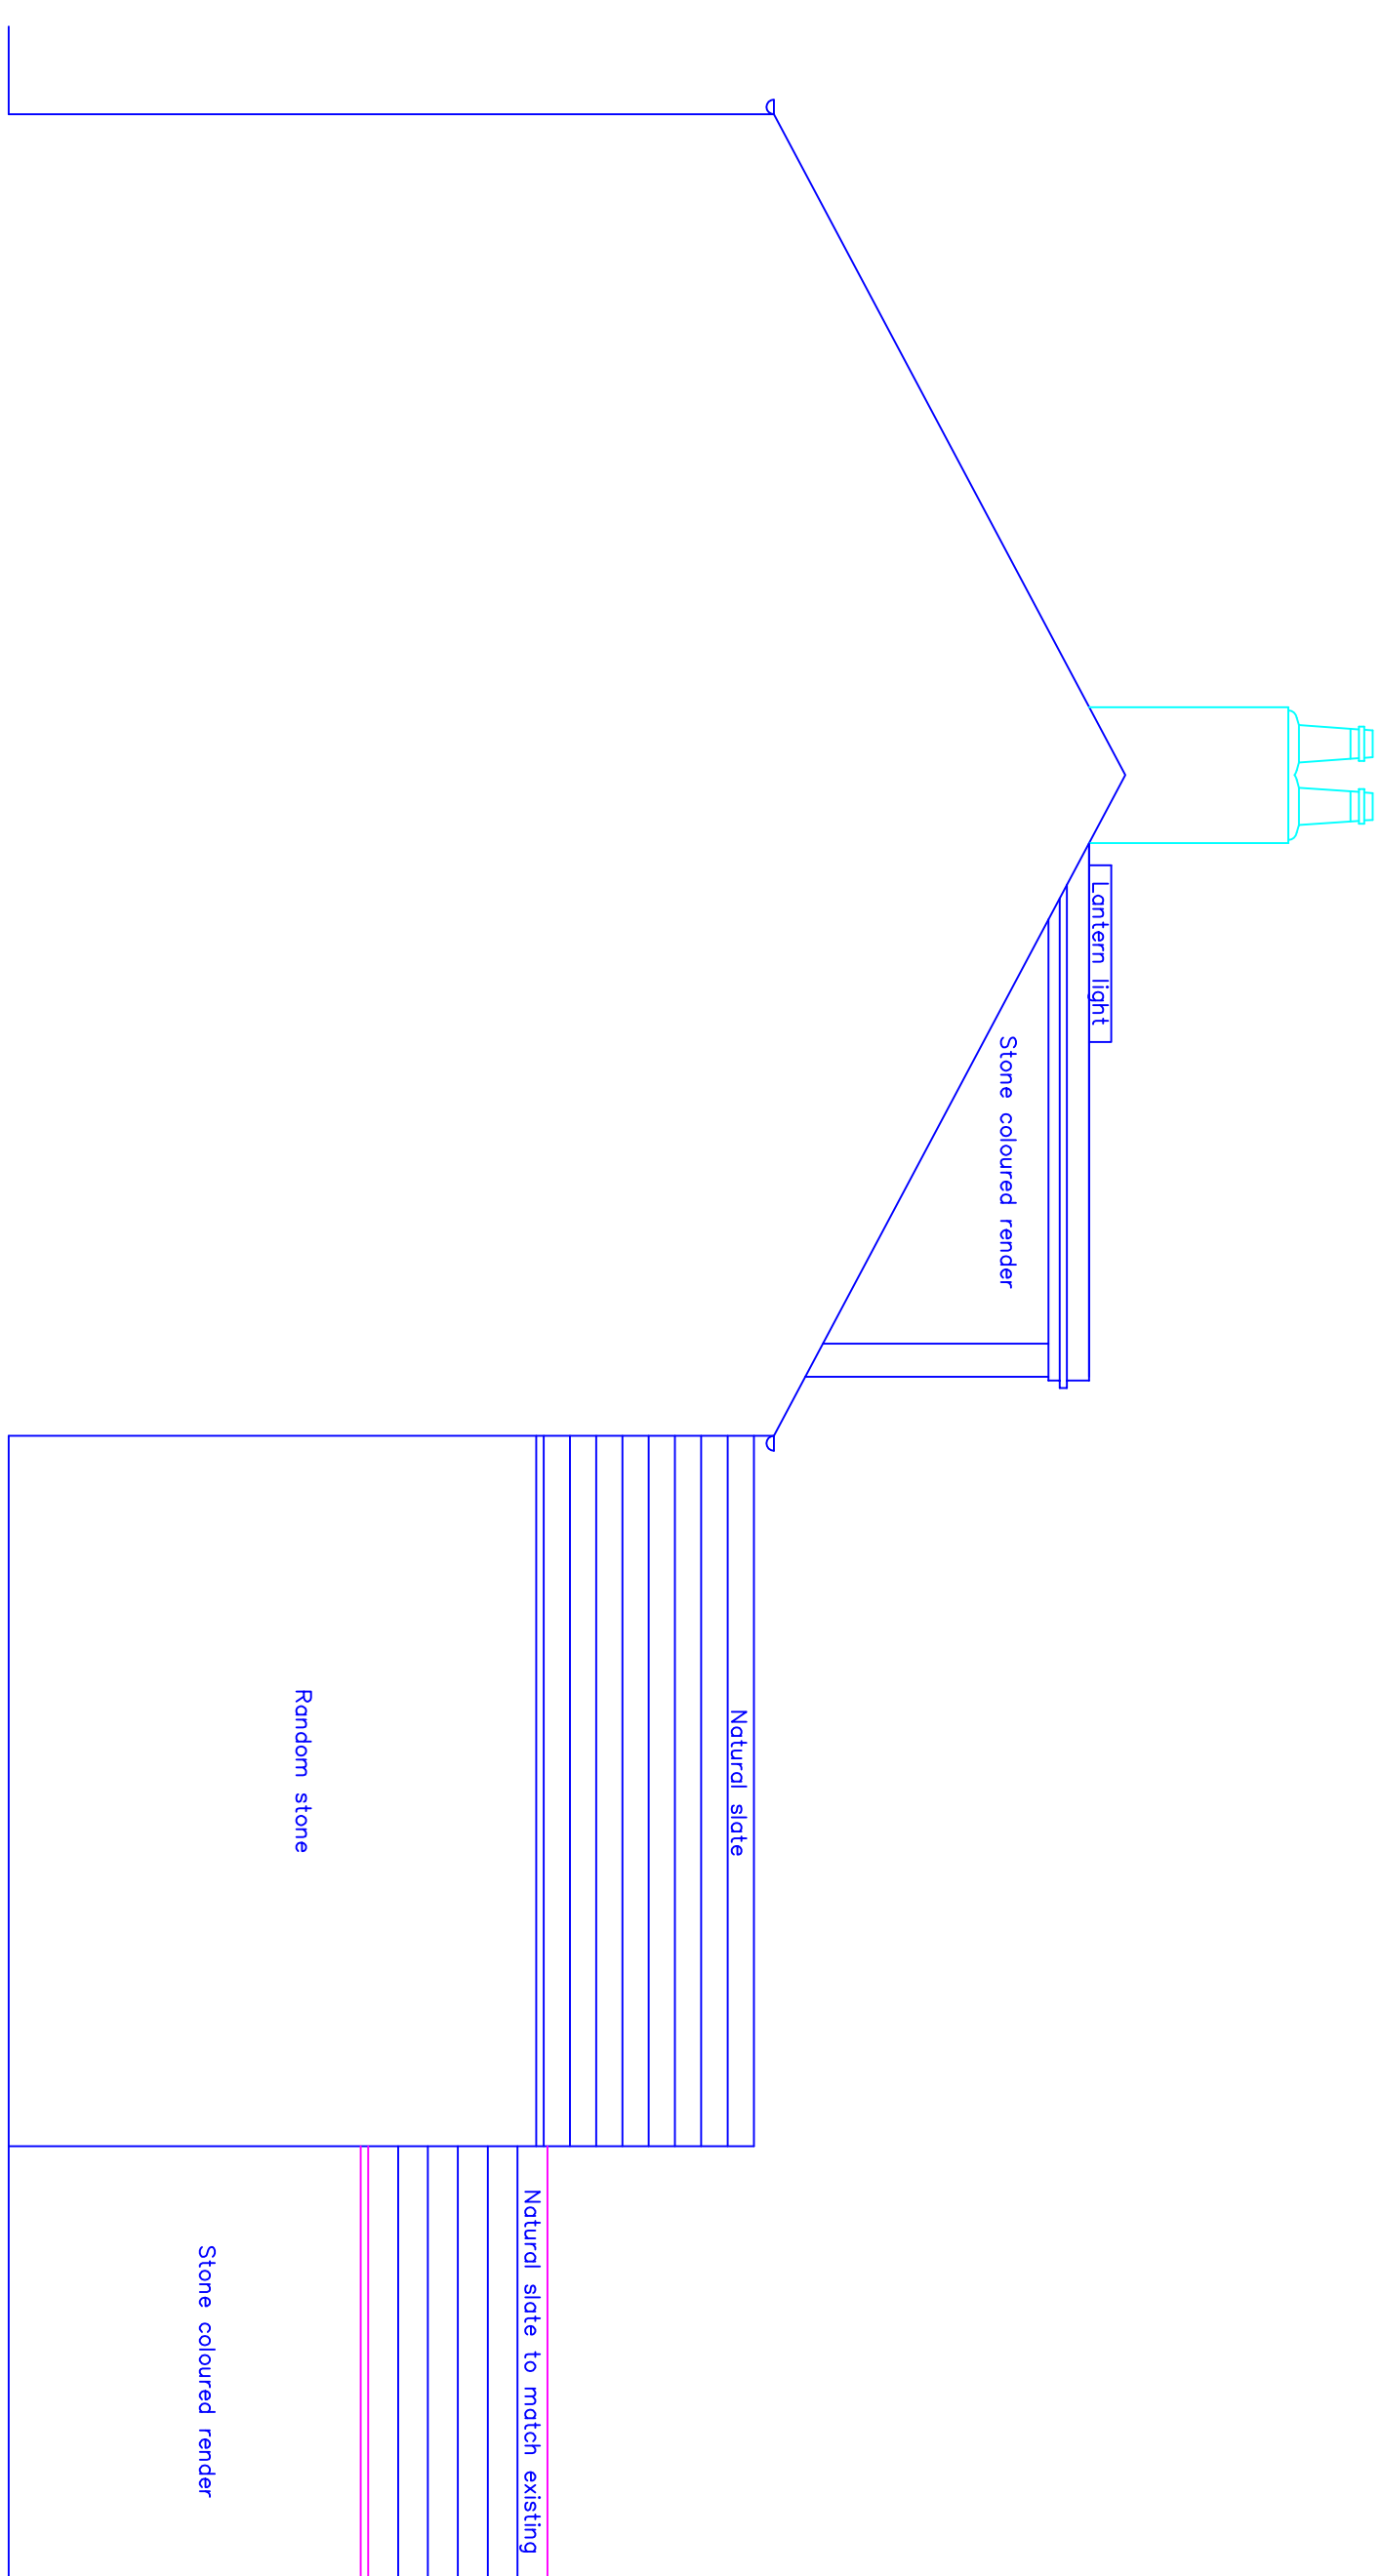

PROPOSED SIDE (NORTH) ELEVATION

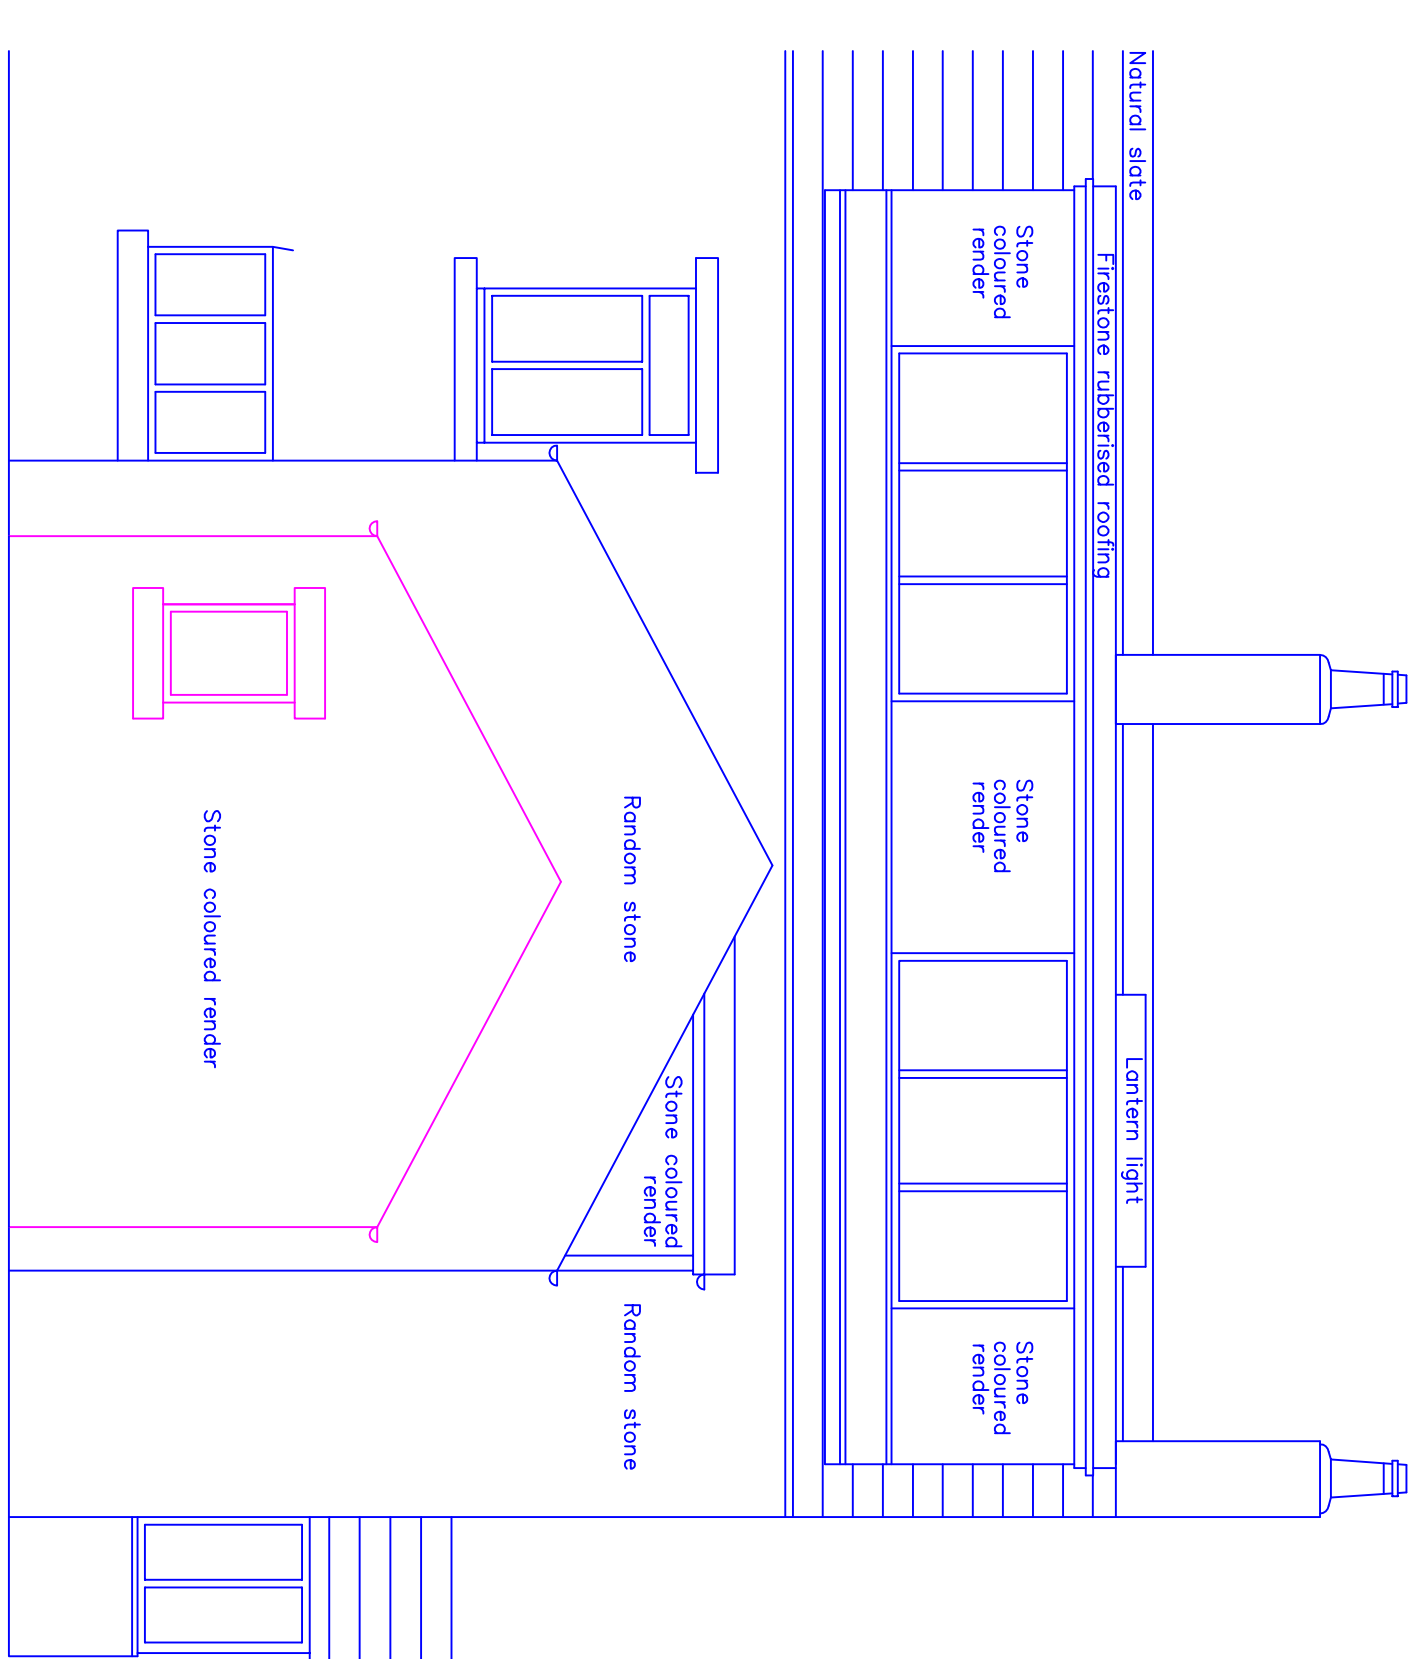

PROPOSED REAR (WEST) ELEVATION

This drawing and design concept is the property of PPV design. It should not be reproduced without written permission

2 Helmsshore Road, Holcombe Village
Ramsbottom, Lancashire BL8 4PA

Garry Dearden BA(hons) DipArch RIBA
garry@ppy-design.co.uk www.ppy-design.co.uk
T. 01706 822731 M. 07712 669482

Parkgate House
Park Gate Row
scale 1:50 @ A1
June 2020

scale 1:50 @ A1
June 2020

MJS4-03 Proposed Elevations

PPY design Ltd