



FRONT ELEVATION AS EXISTING


REAR ELEVATION AS EXISTING

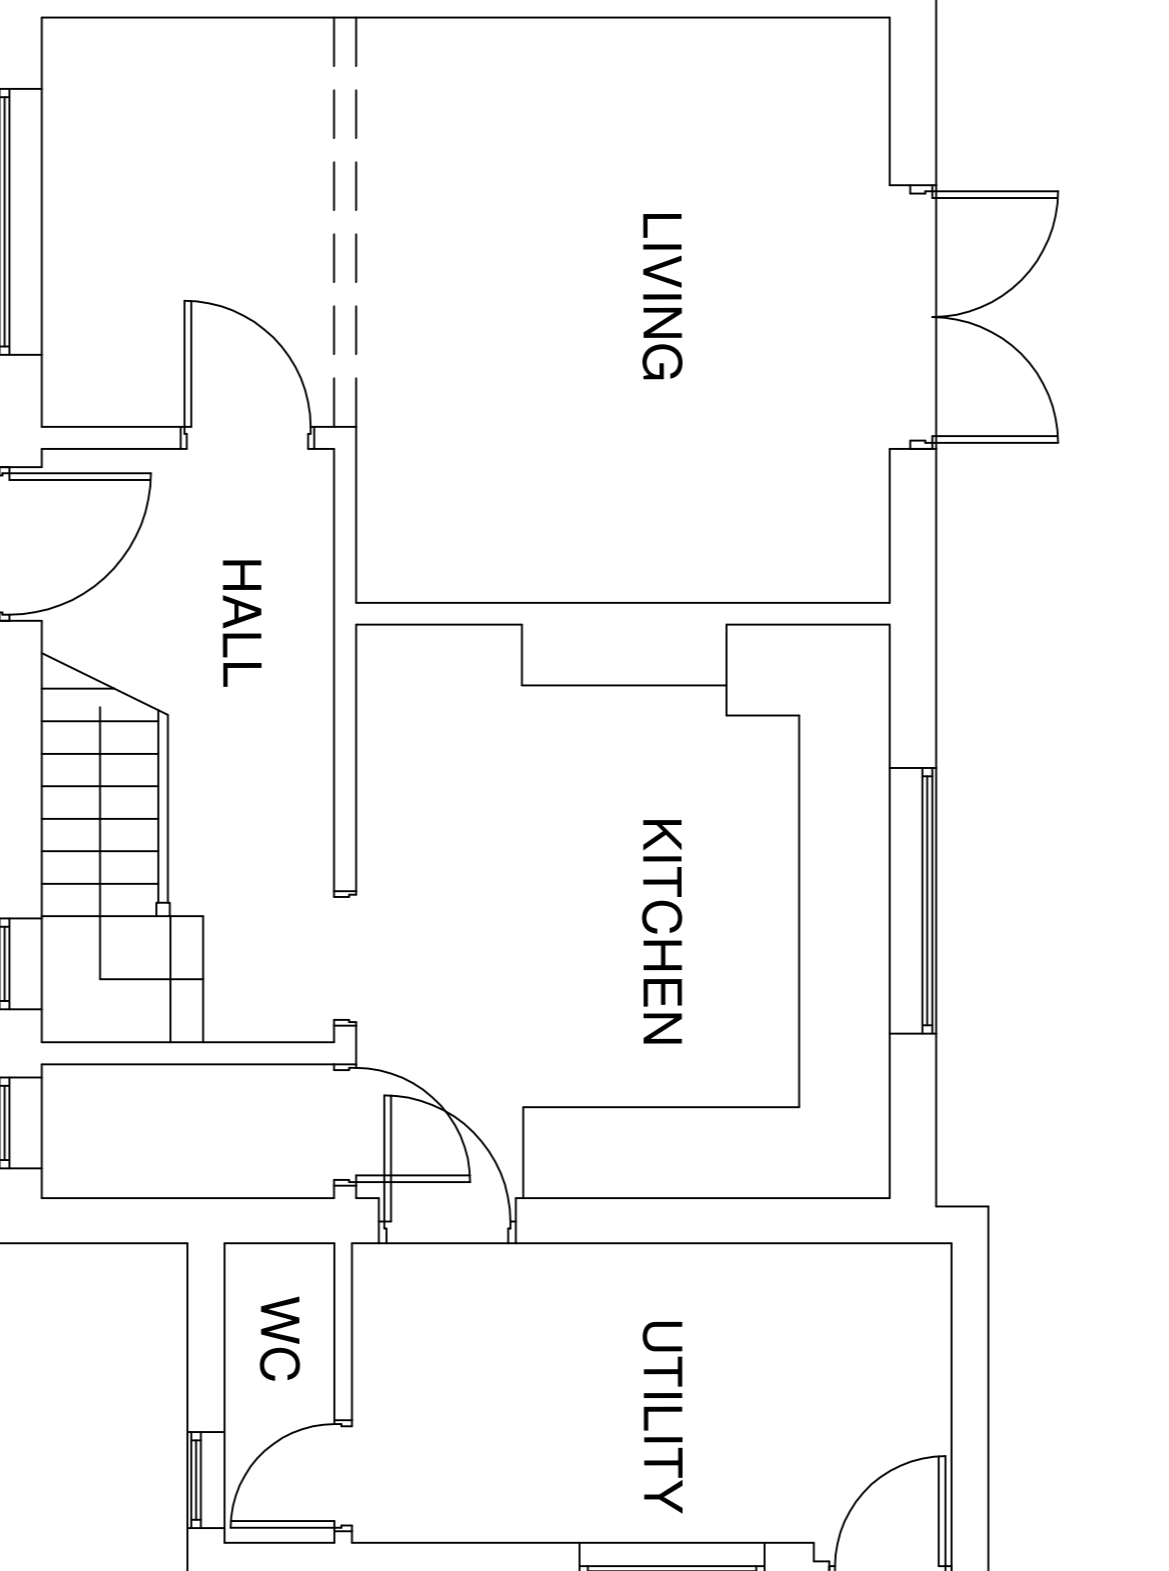

GROUND FLOOR PLAN AS EXISTING

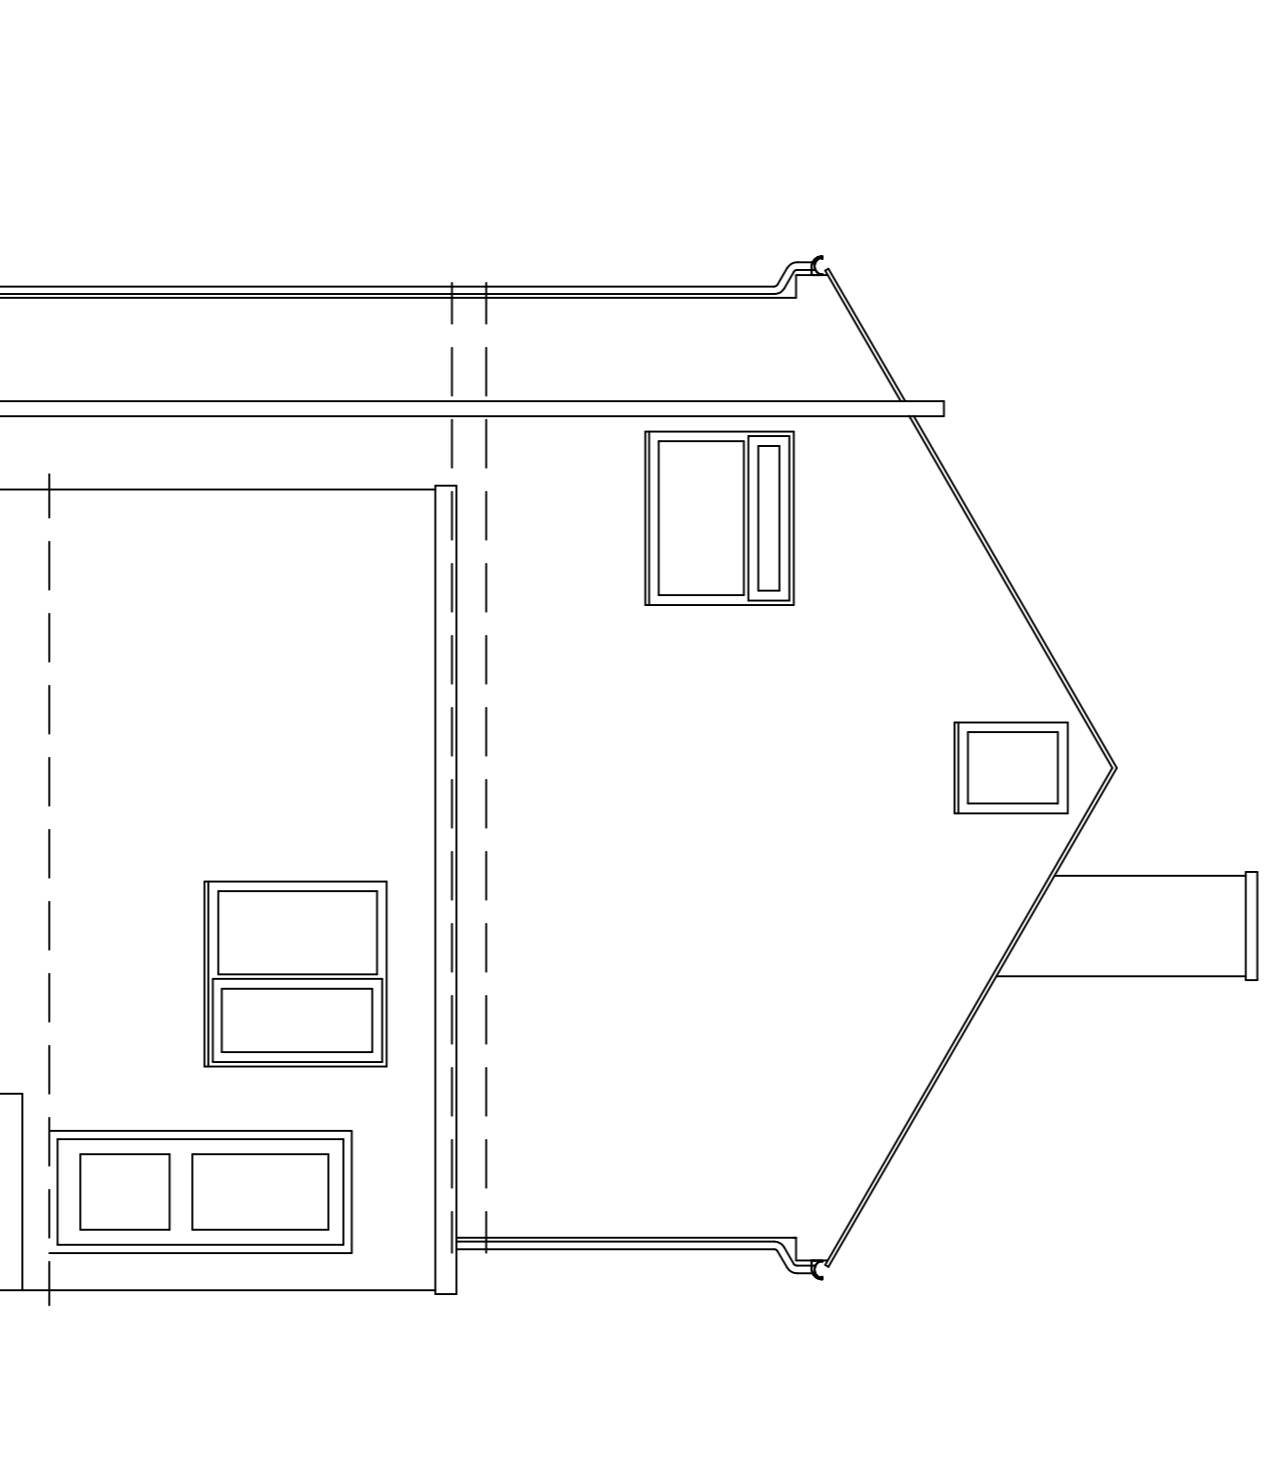

SIDE ELEVATION AS EXISTING

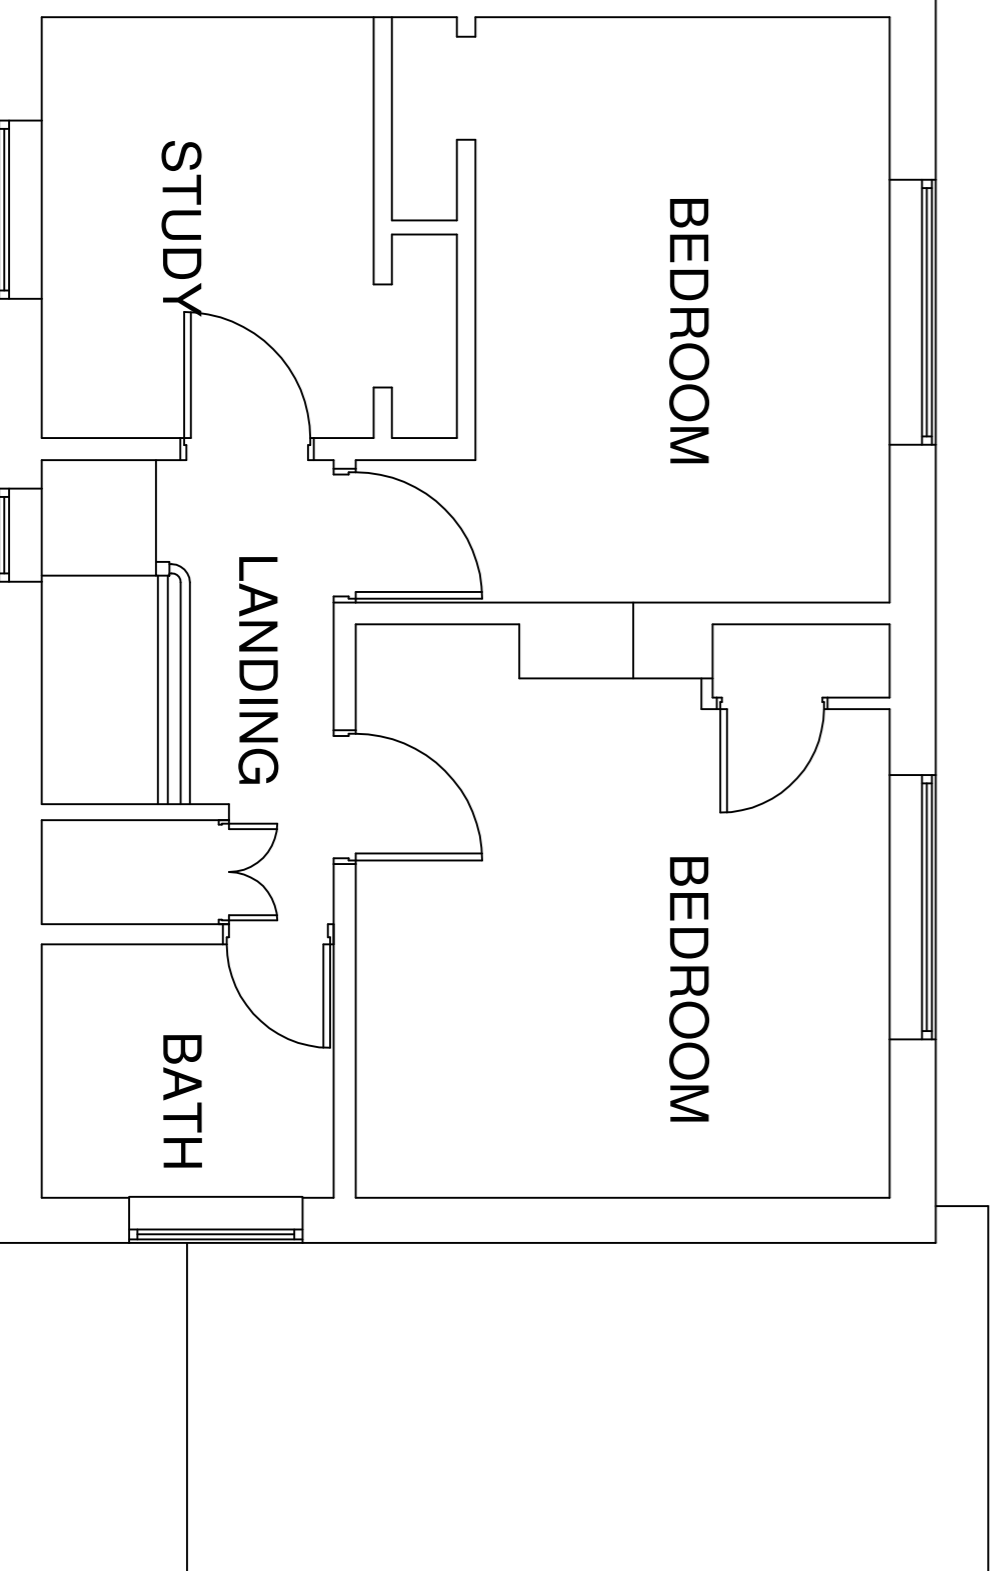

FIRST FLOOR PLAN AS EXISTING

Description	Rev	Date	By
AJH ASSOCIATES			
21 Broadfield Court Tel: 01209 409097 Cheltenham Email: info@ajh-associates.co.uk Gloucestershire www.ajh-associates.co.uk GL51 7BE			
Client	Mr Wainmsley & Miss Moore	Scale	1:50
Project	Proposed Extension 16 Darkwood Crescent, Cheltenham	Date	Jan20
Description	Plans & Elevations As proposed	By	TH
		Paper Size	A1
		No.	3494/100

THIS DRAWING IS APPROVED BY CONTRACTOR IN ANY WAY OR APPROVED IN ANY FORM OR BY ANY MEANS FOR ANY PURPOSES WITHOUT OBTAINING PRIOR WRITTEN PERMISSION FROM AJH ASSOCIATES