




FRONT ELEVATION AS PROPOSED

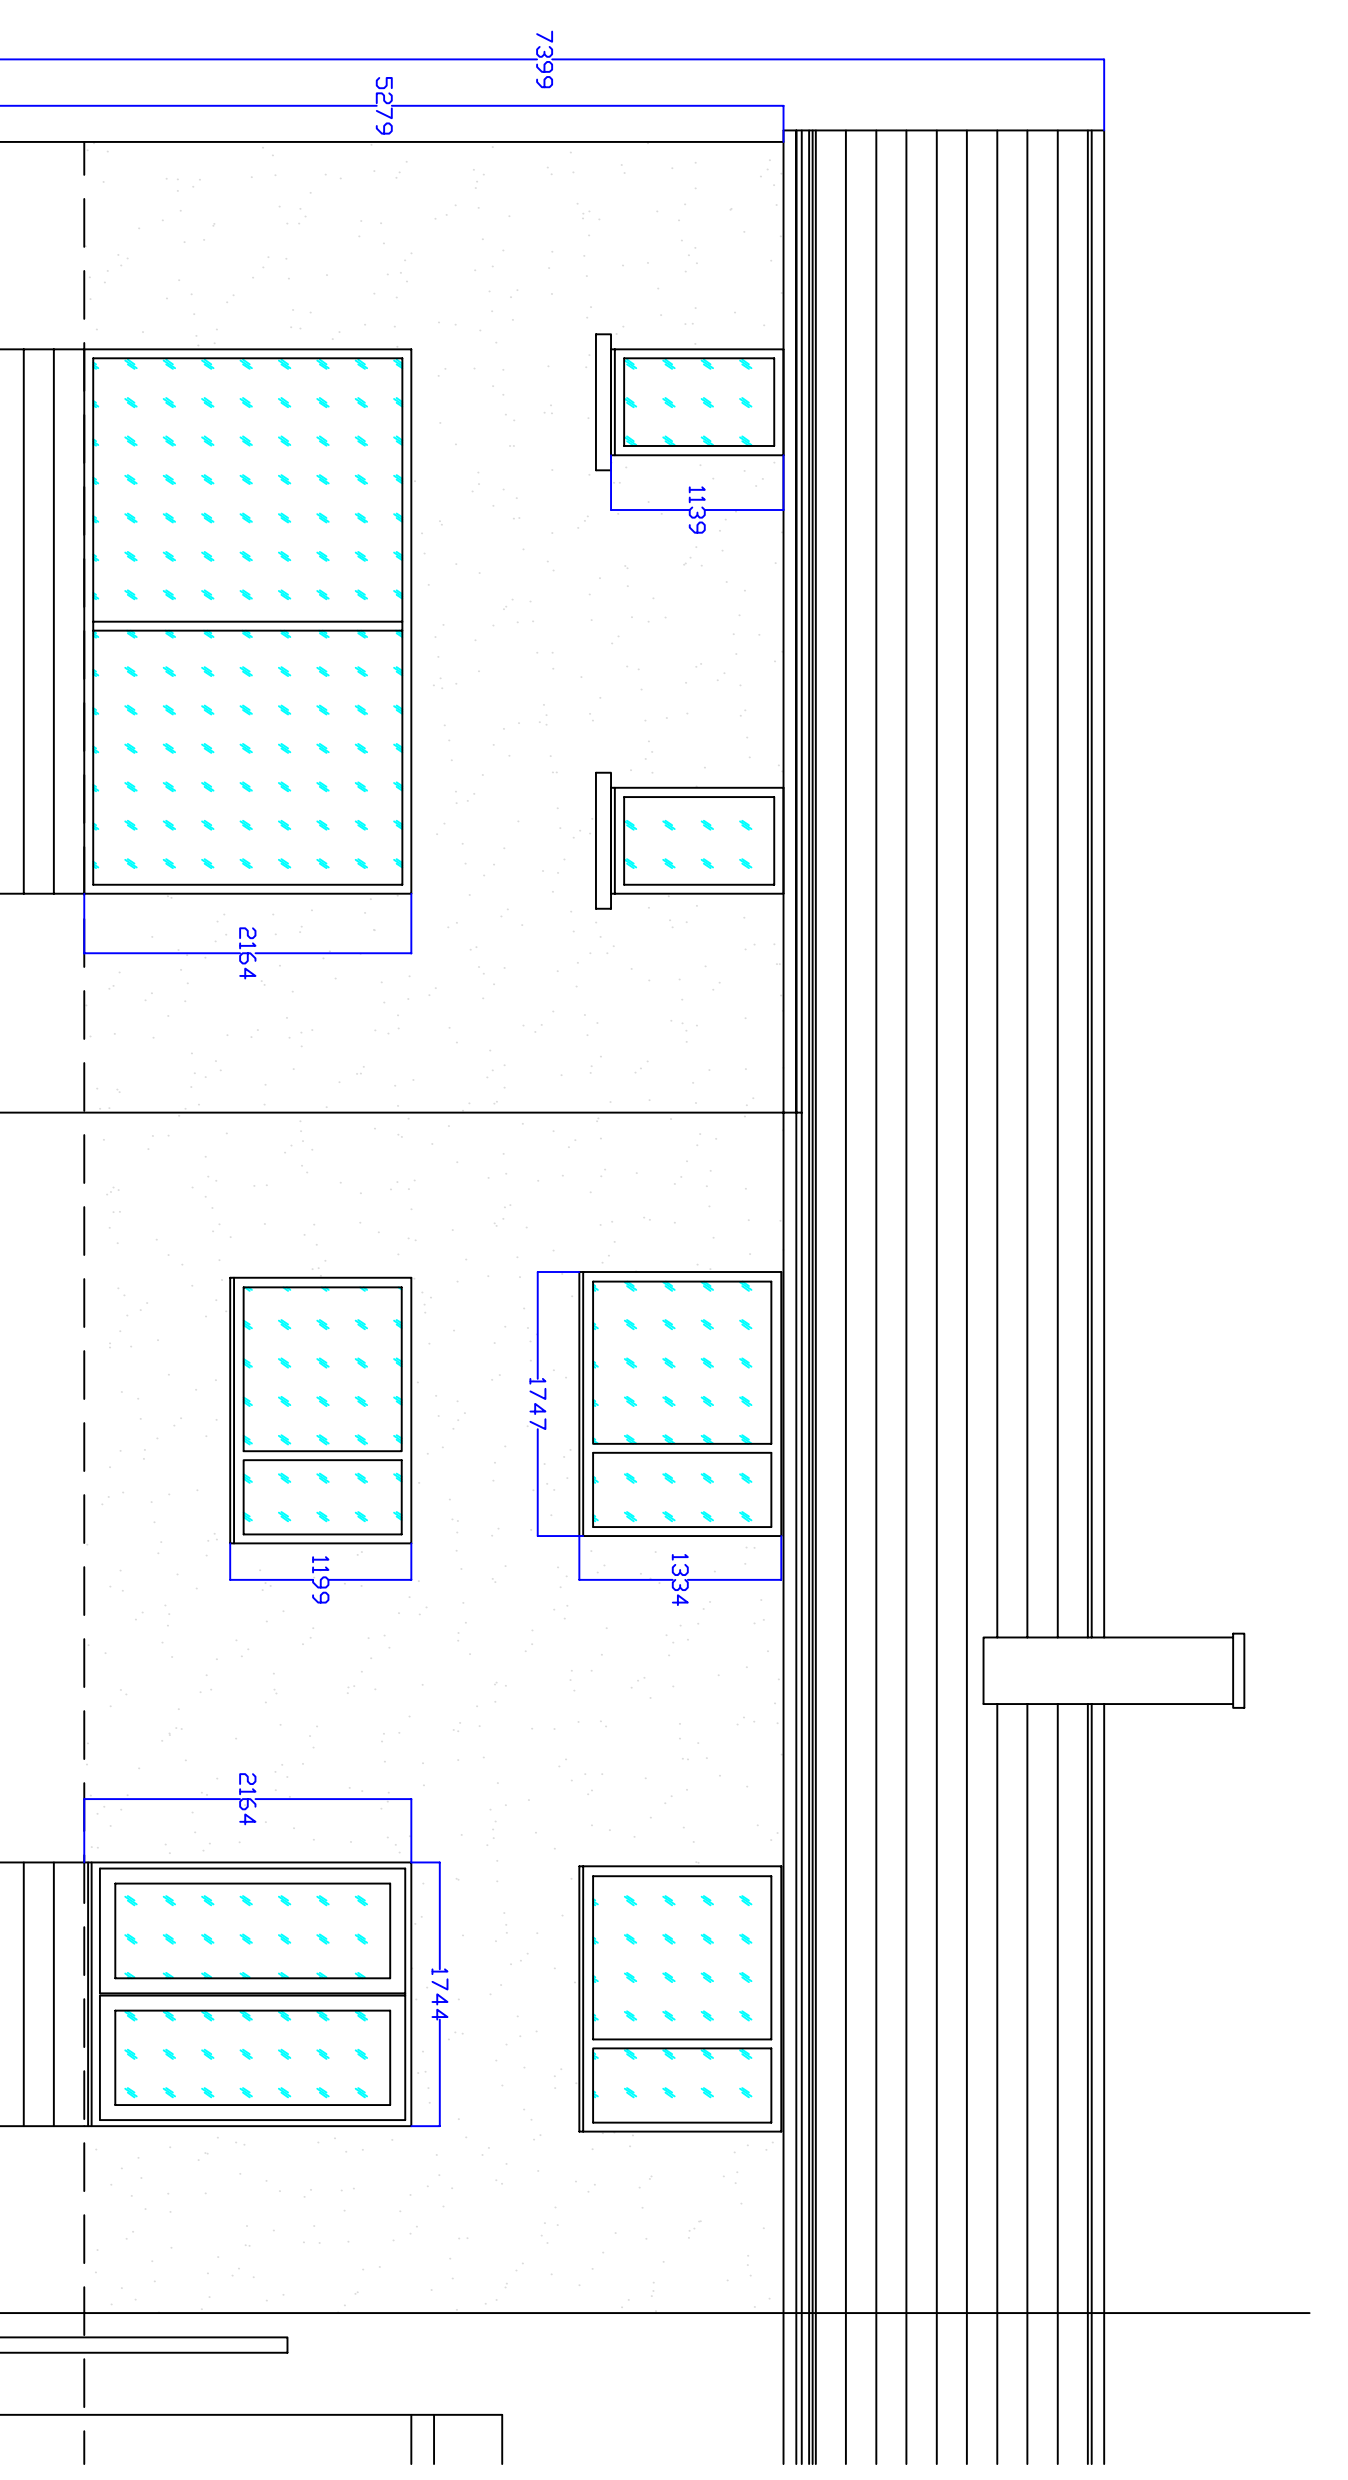

REAR ELEVATION AS PROPOSED

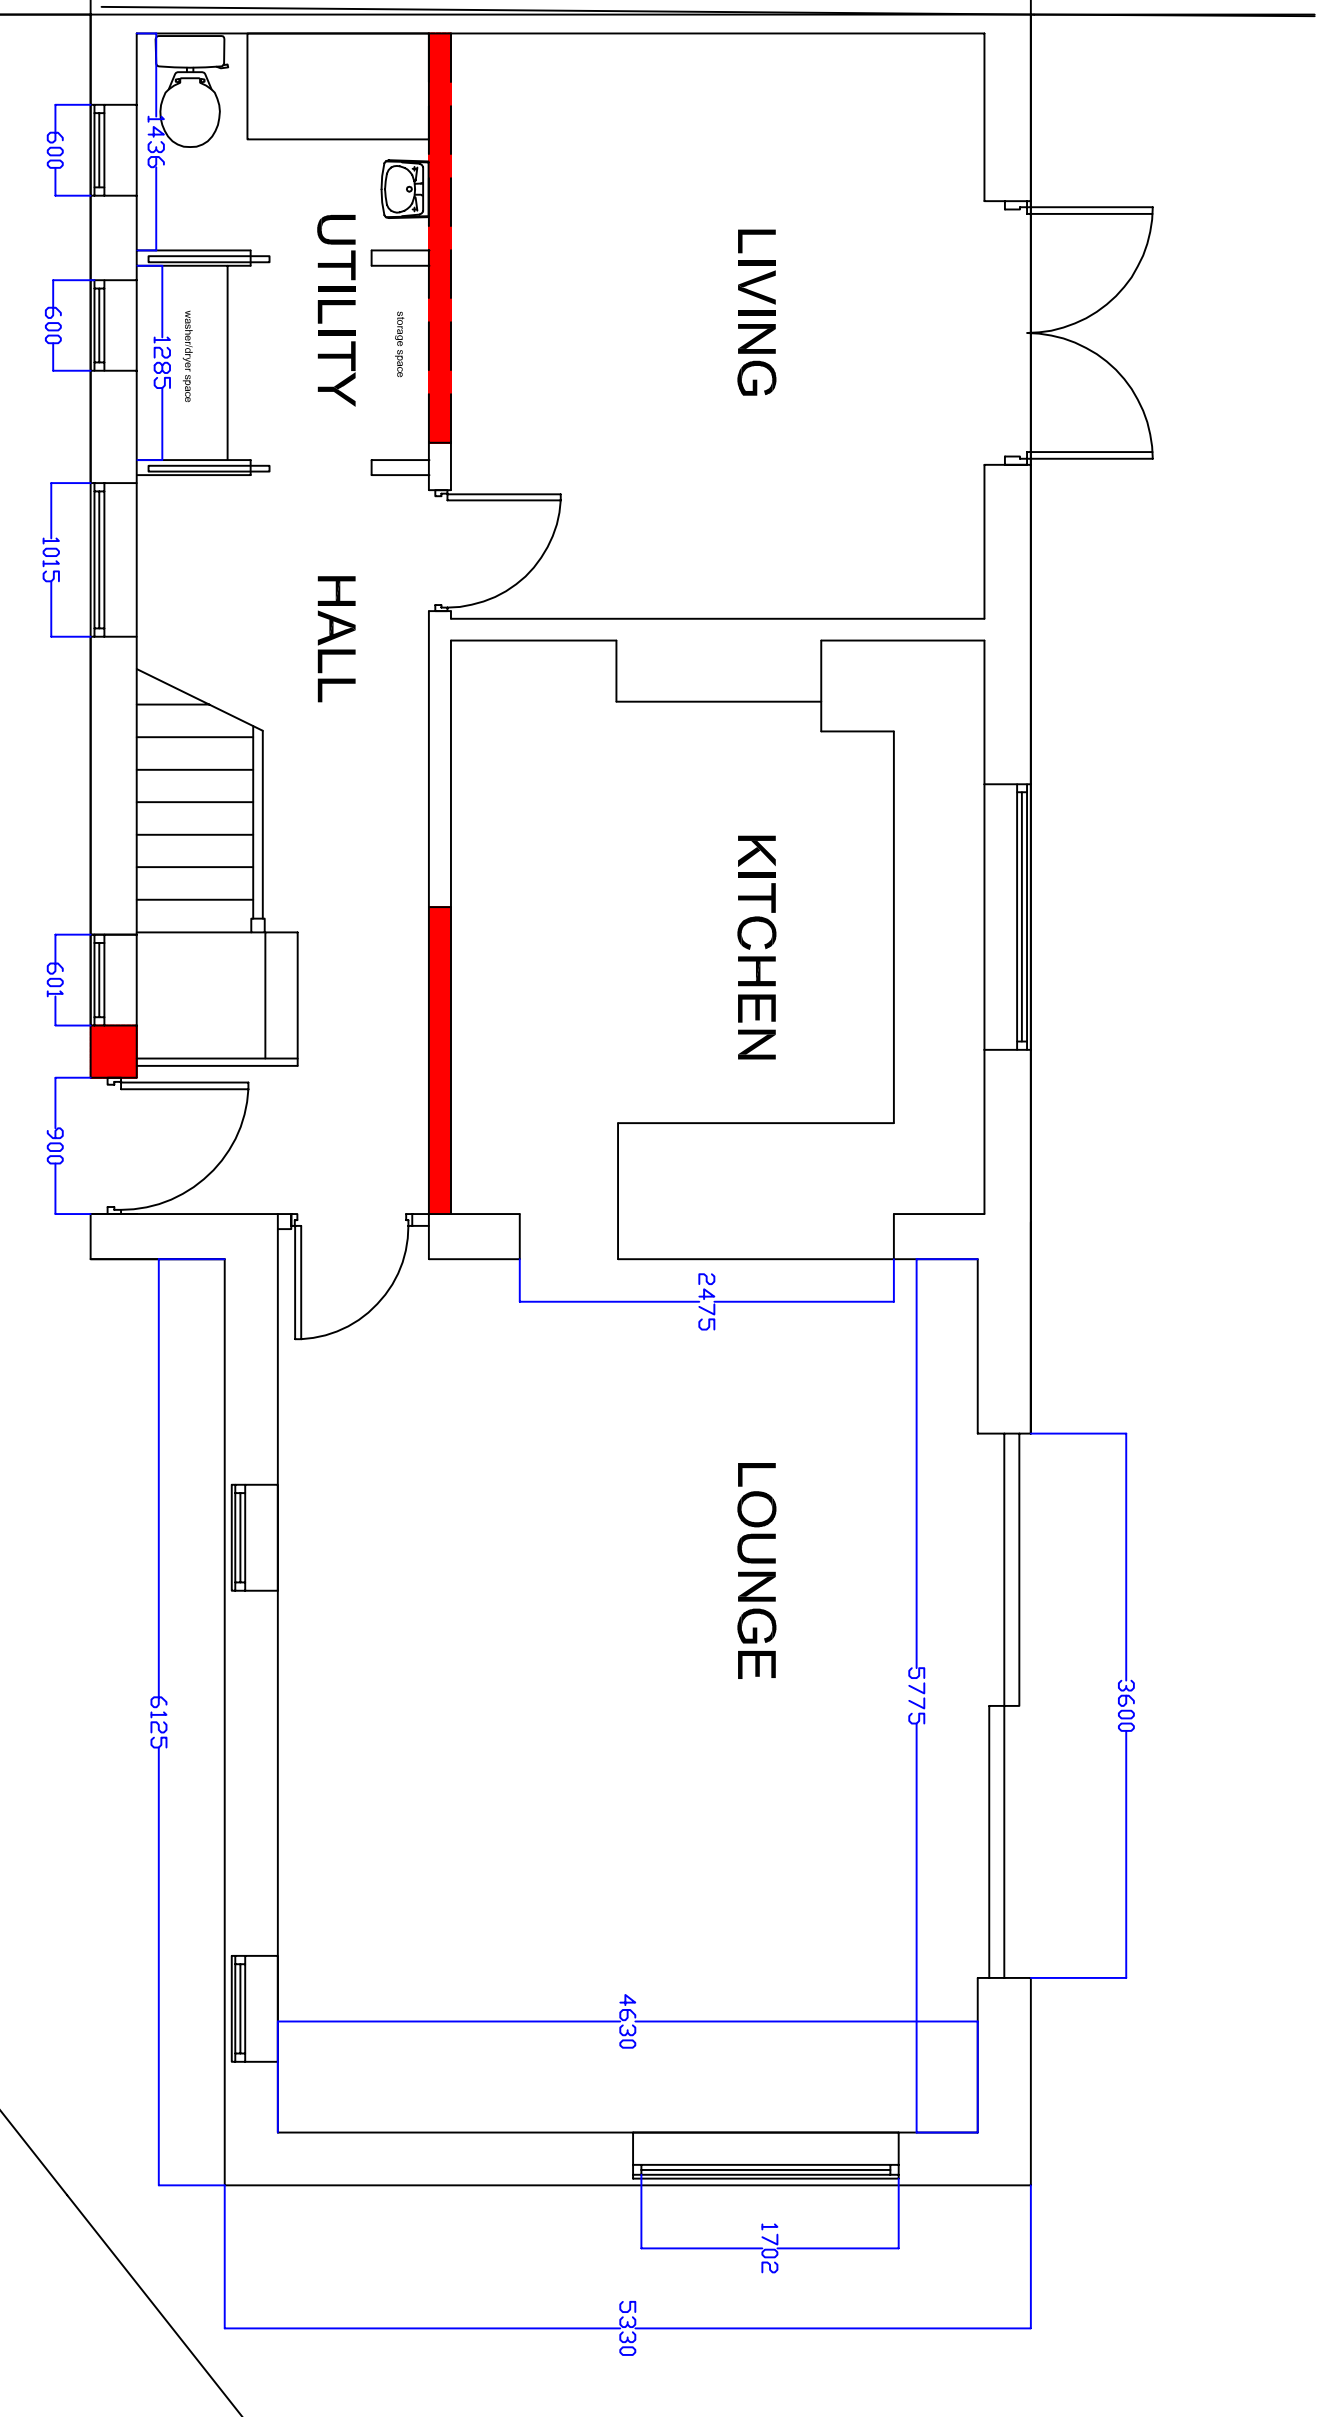

SIDE ELEVATION AS PROPOSED

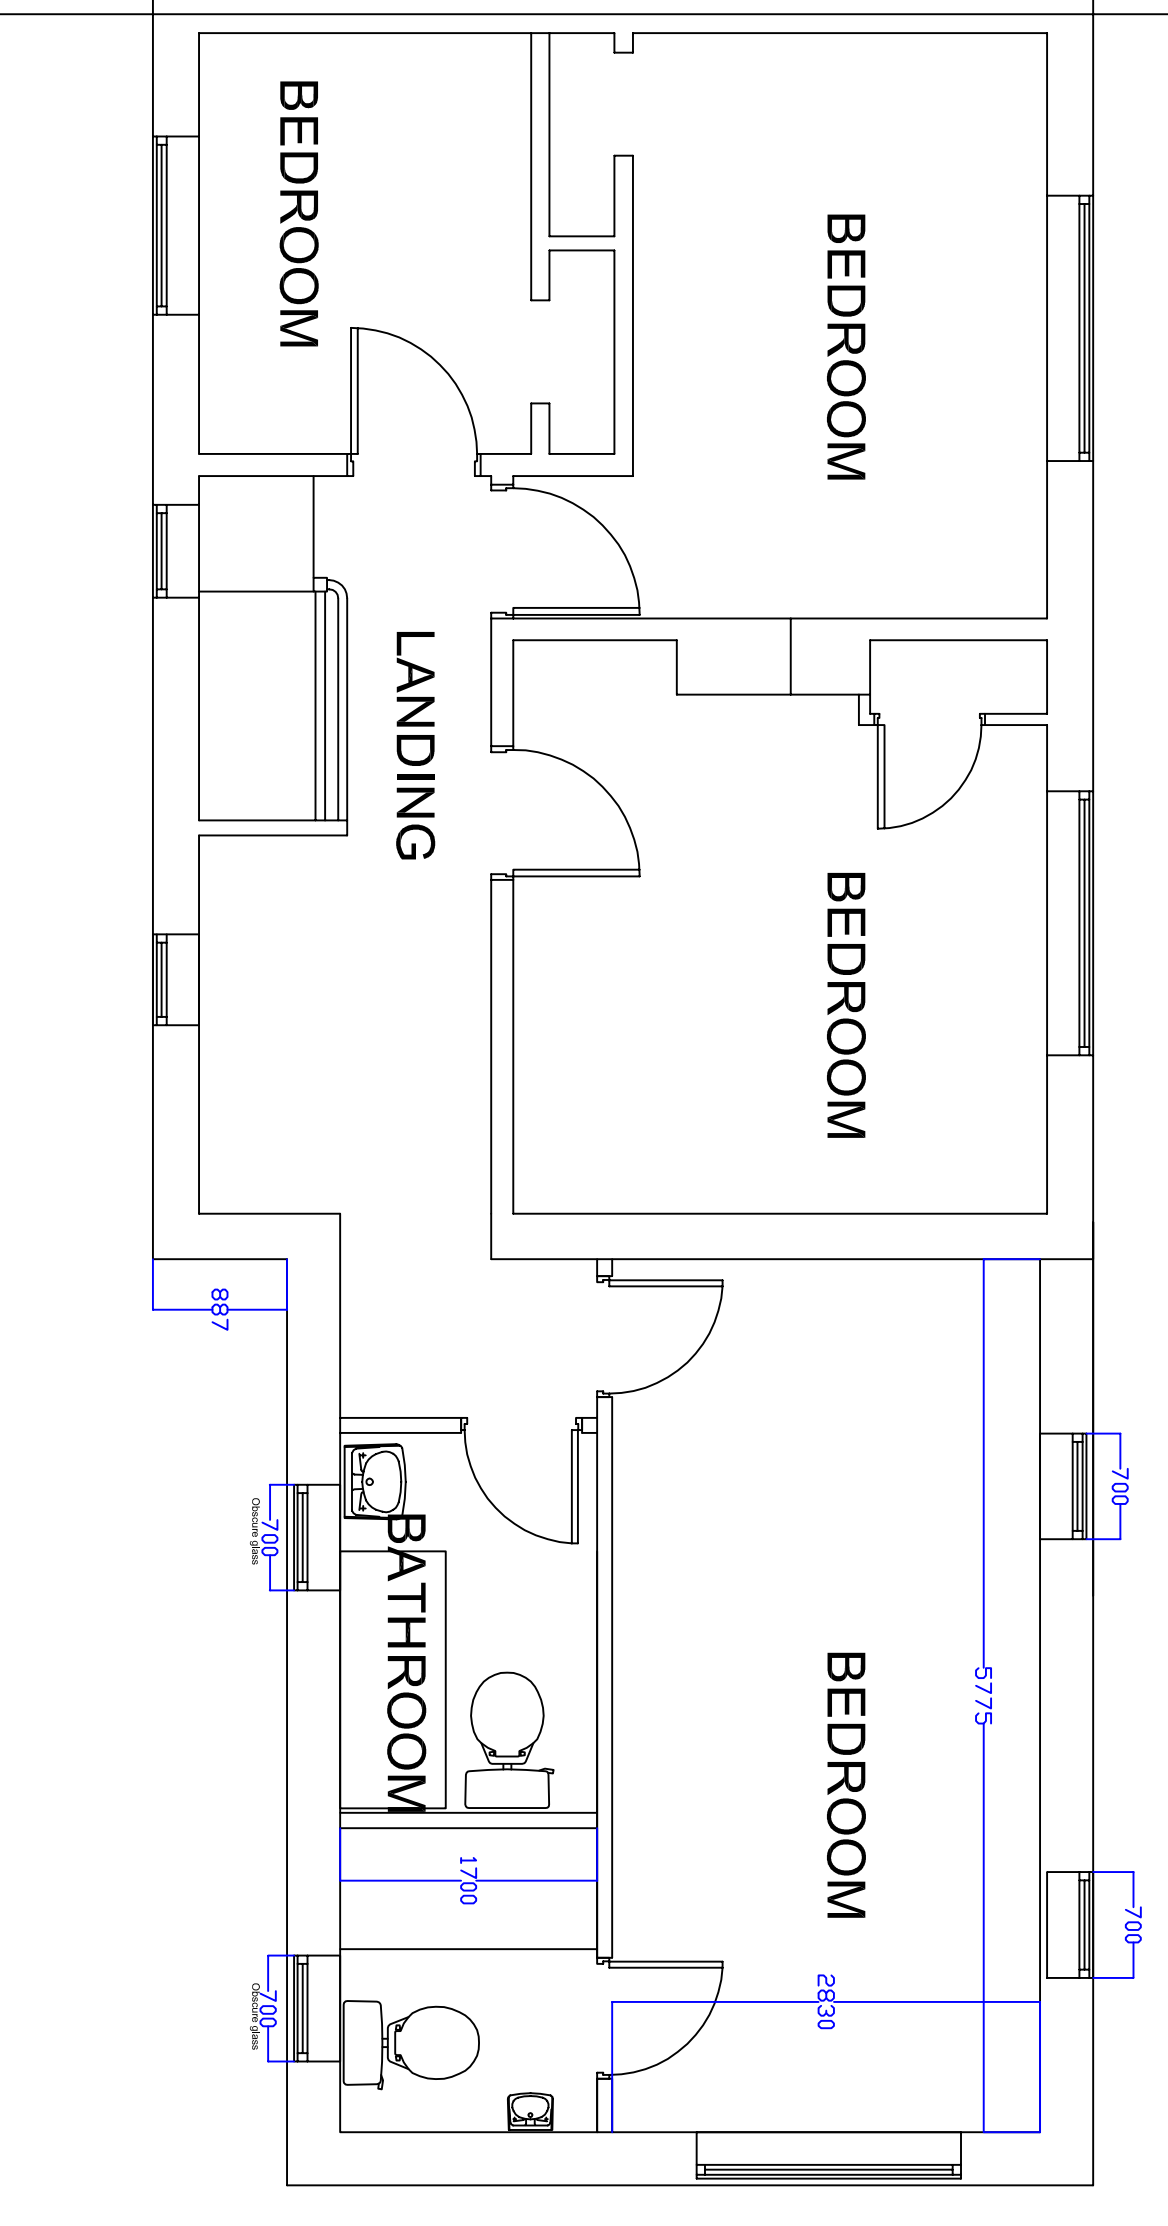

Description	Rev	Date	By

AJH ASSOCIATES

21 Bedford Court
 London W8 1QS
 Tel: 0181 489 4891
 www.ajh-associates.co.uk

Client: *St. Michael's & Mary House*

Project: *Proposed Extension*

Project Location: *16 Dalwood Crescent, Cheltenham*

Description: *Plans & Elevations As proposed*

Scale: *1:50*

Date: *14/10*

By: *TH*

Project No: *2494/101*

THIS DRAWING IS PROVIDED BY COPYRIGHT. IT MAY NOT BE REPRODUCED IN ANY FORM OR BY ANY MEANS FOR ANY PURPOSES WITHOUT WRITING PERMISSION FROM AJH ASSOCIATES