


3/2020/0548
Rec'd 3/12/20

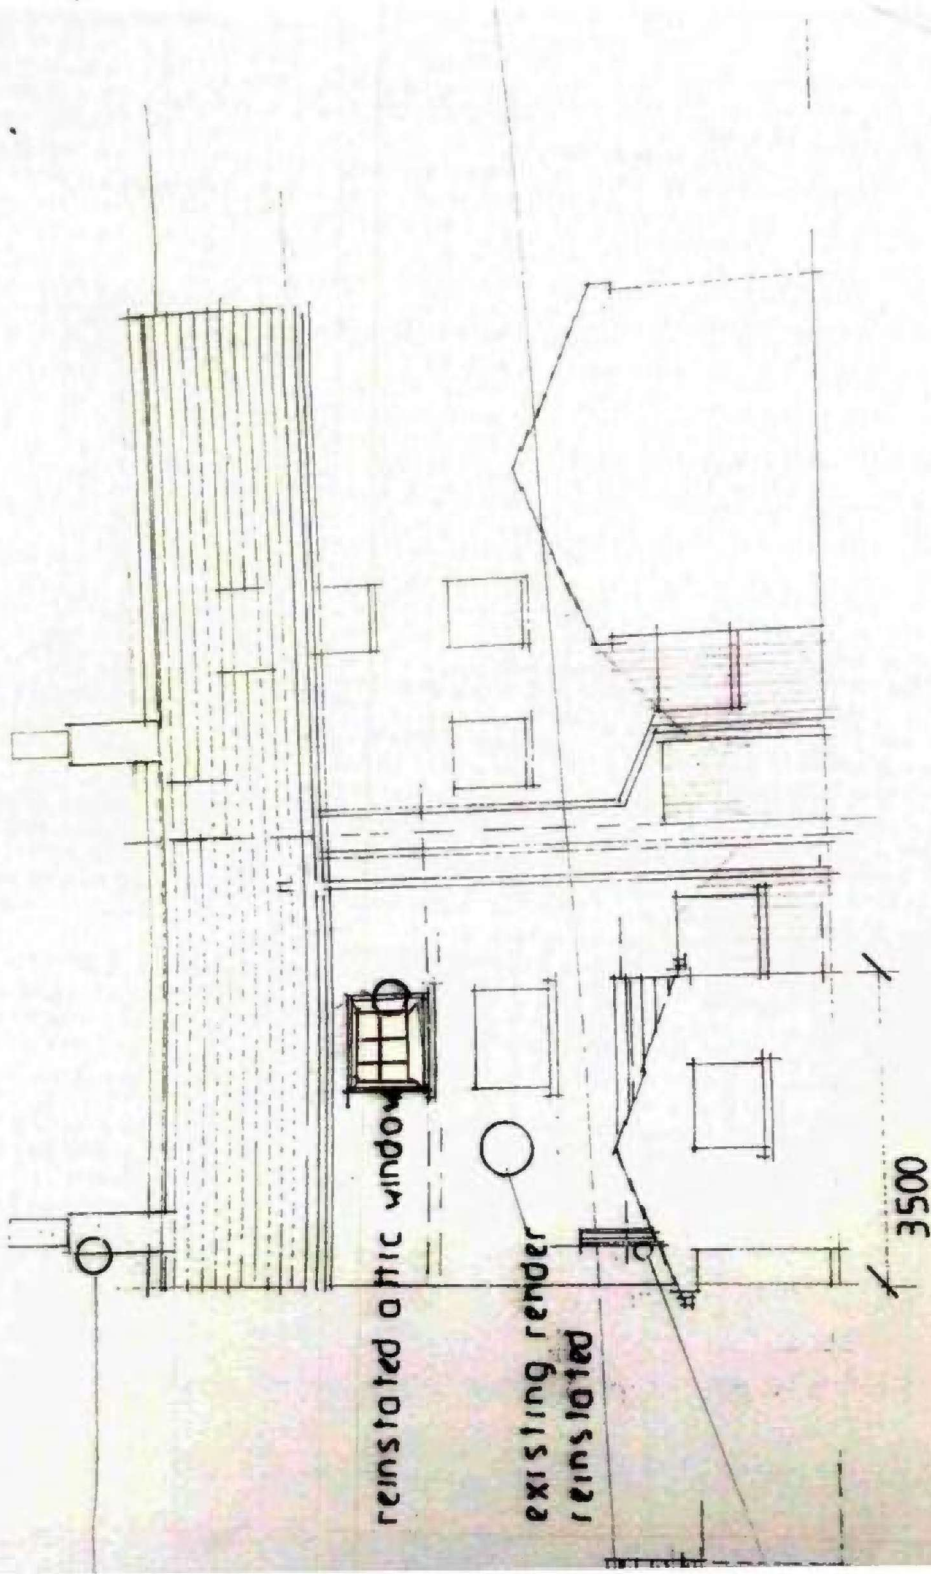

SW ELEVATION proposed
26 CHURCH STREET
SCALE 1/50

