



# WADDOW VIEW, CLITHEROE TEMPORARY SITE ACCESS ARRANGEMENT

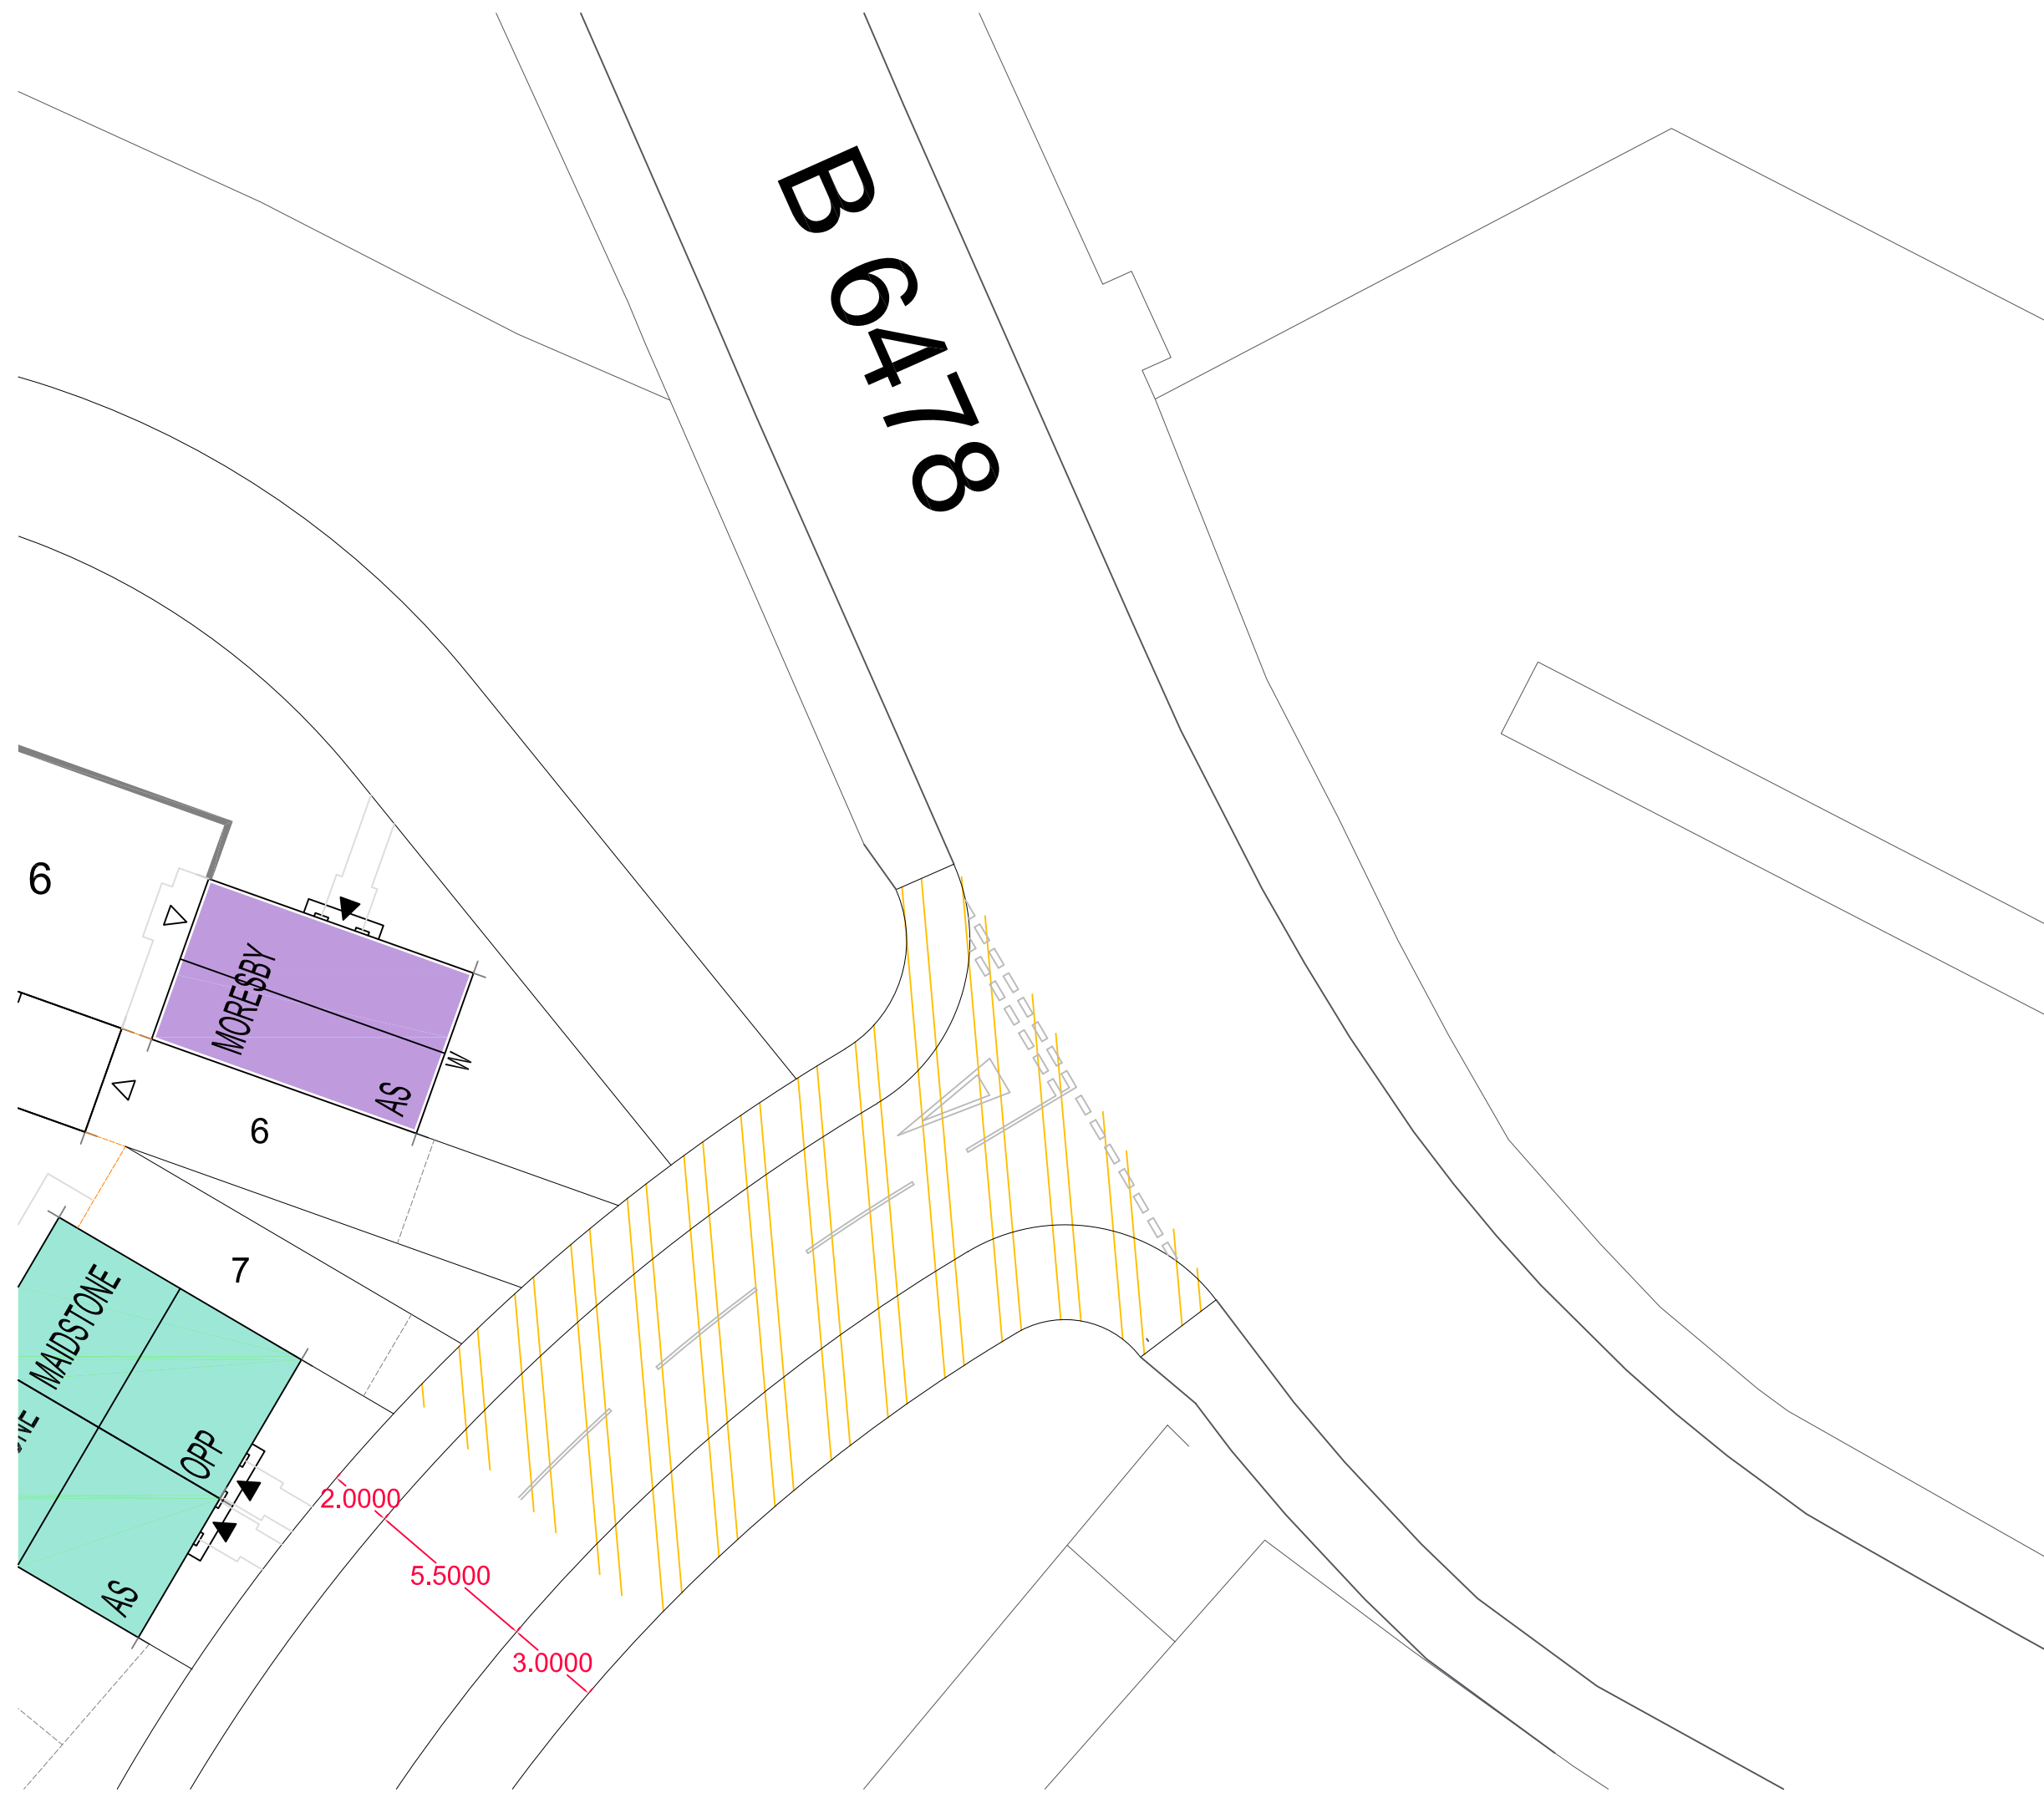

Key:

 Temporary Access Position

Rev	Amendment	Drawn/Date

 **BARRATT HOMES**

Barratt/ David Wilson Homes  
North West  
303 Bridgewater Place  
2nd Floor  
Warrington  
Cheshire  
WA3 6XF  
TEL: 01 925 846600

 **DAVID WILSON HOMES**  
WHERE QUALITY LIVES

Project  
**WADDOW VIEW  
CLITHEROE**

Drawing Title  
**TEMPORARY SITE ACCESS  
ARRANGEMENT**

Status  
For Comment

Scale  
1:200 @ A3

Date  
08.03.19

Drawn By  
JC



Drawing Ref  
**H7839-TSAA**

Revision  
-