


Glamping Pod

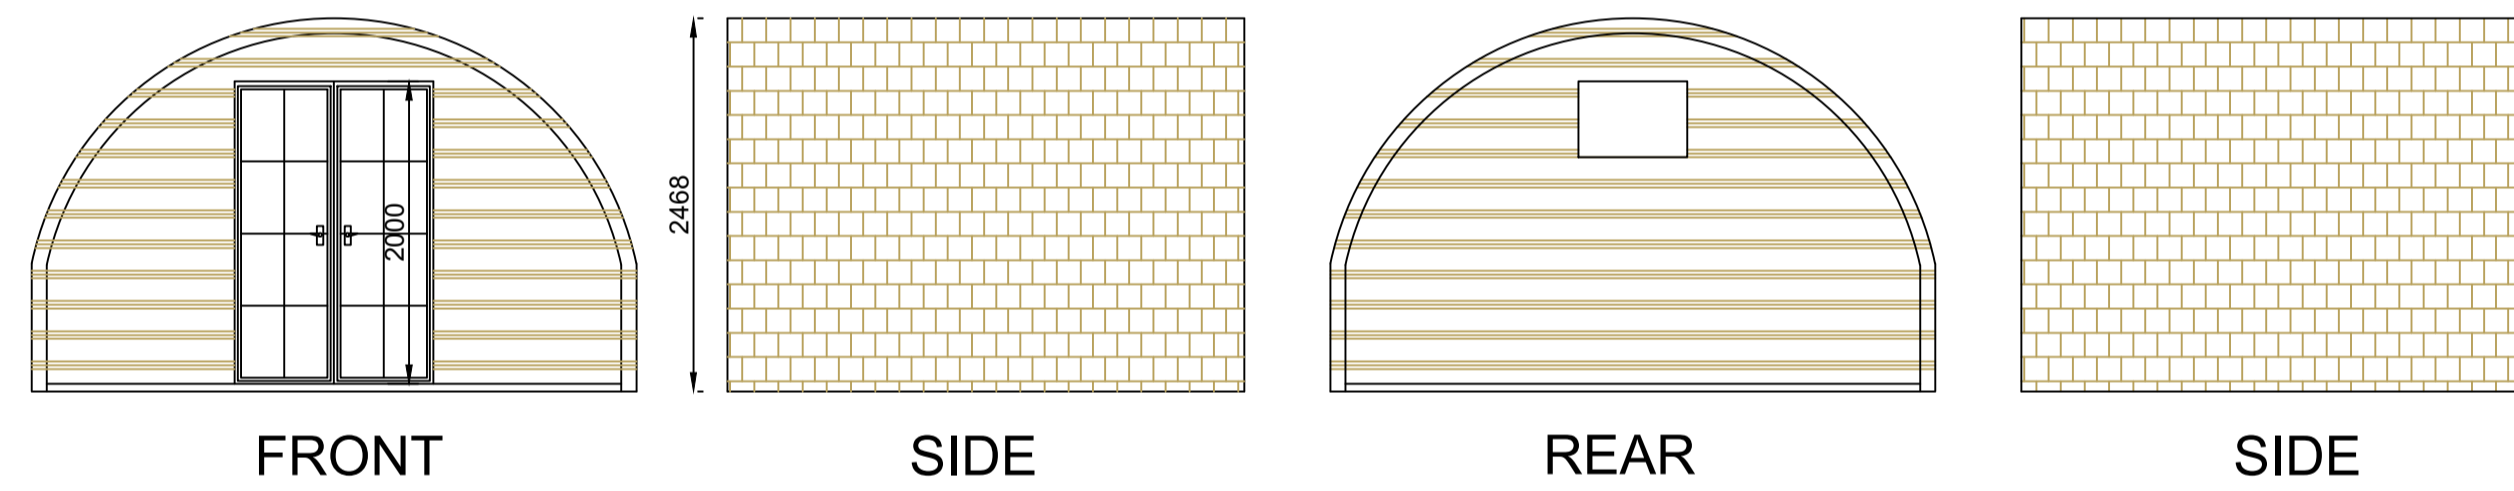

Pods will be positioned on solid concrete bases.
The pods have a timber exterior

Proposed new development at :	
Carr Hall Whalley Road Langho BB1 9LJ	
CLIENT:	Mr A Donelon
DATE:	July 2020
SCALE:	1:50 @ A1
DWG No:	Glamping pod Number 10
L.A:	
AMENDMENTS:	DATE:
ENTWISTLE DESIGN SERVICES	
7 Edgefield Astley Village Chorley PR7 1XH	Tel:01257 274976 E-Mail entwistledesign@aol.com