


**SITE LOCATION PLAN
AREA 2 HA
SCALE 1:1250 on A4
CENTRE COORDINATES: 365177, 430629**

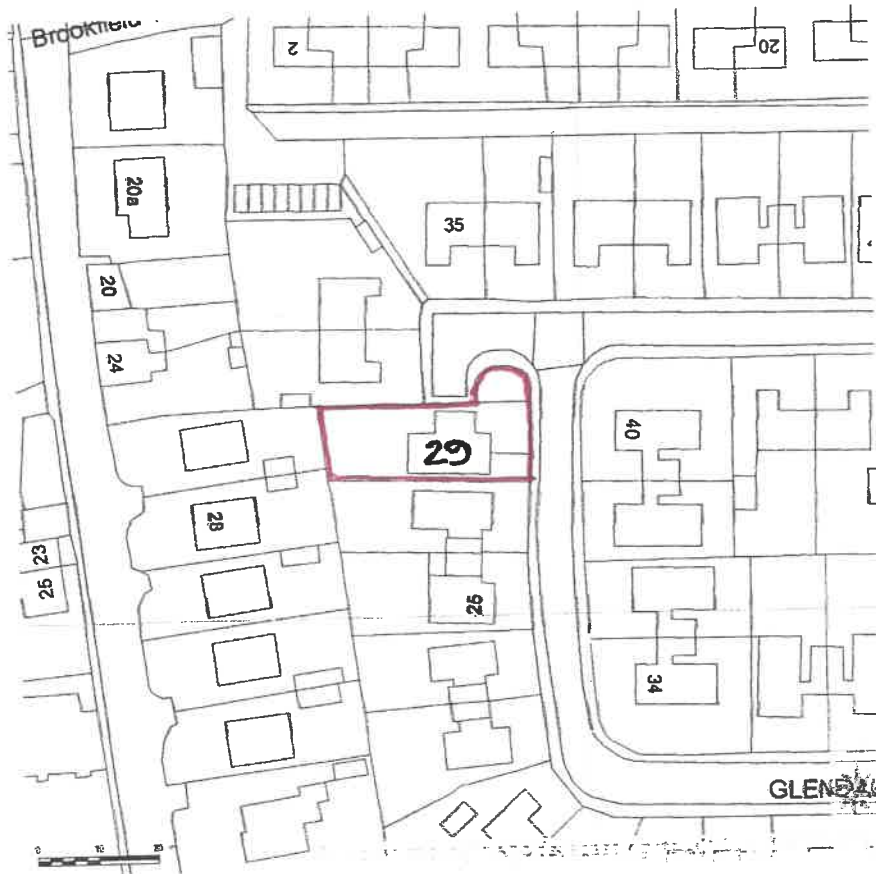

Supplied by Streetwise Maps Ltd
www.streetwise.net
Licence No: 100047474
26/05/2019 20:23

32020057 3 P

A.P.C.

Client: Mr K & Mrs J Dean
Title: Proposed Bedroom
Drawing: Location Plan
Scale: 1:1250 Drawing No: 2019