
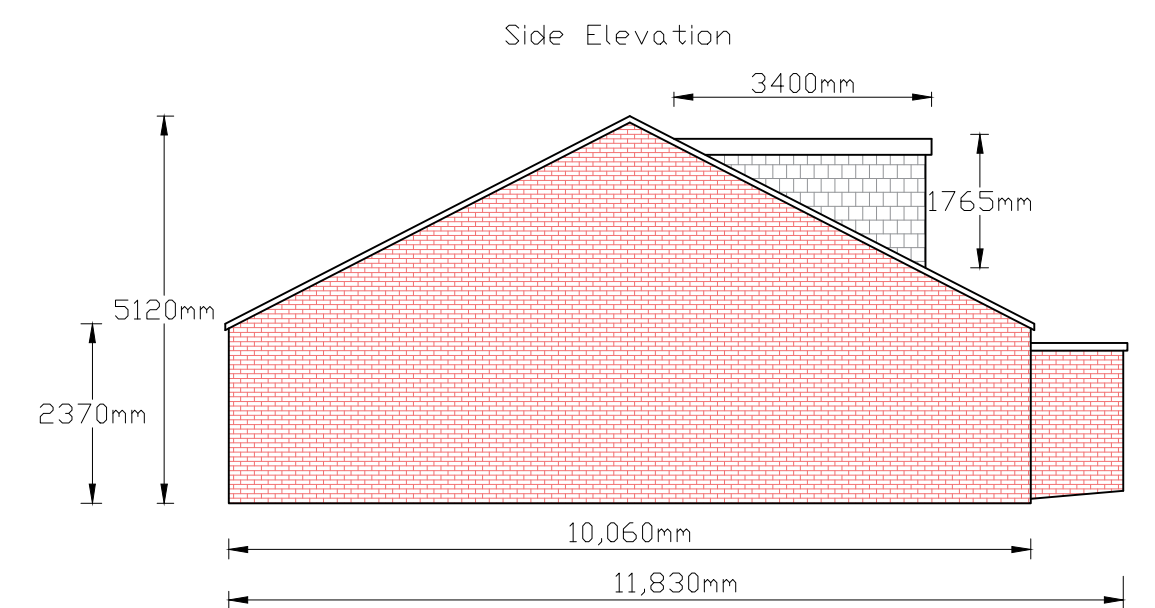
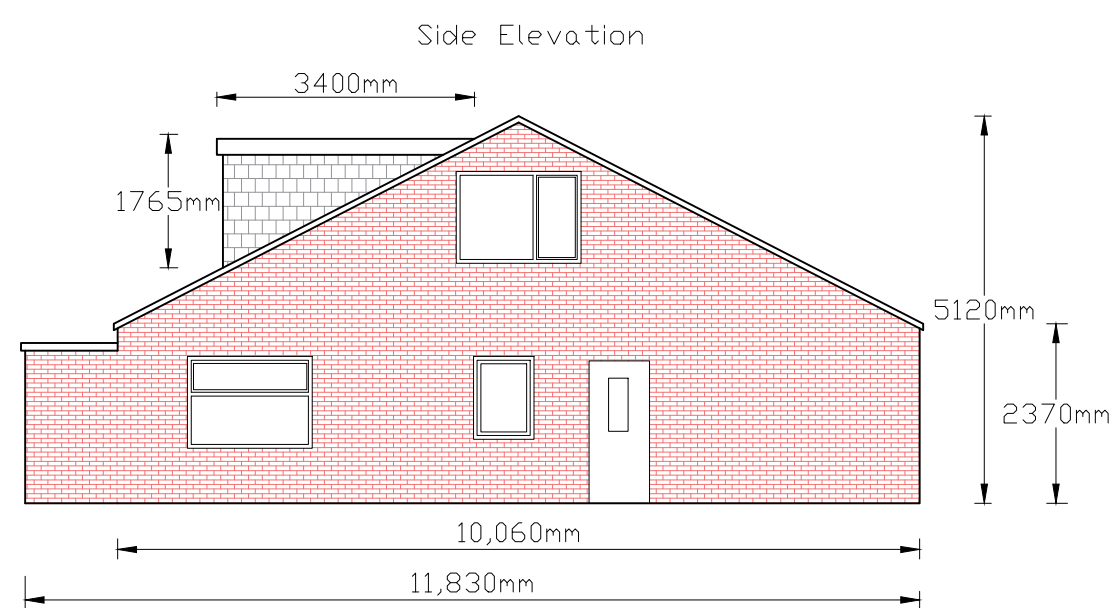
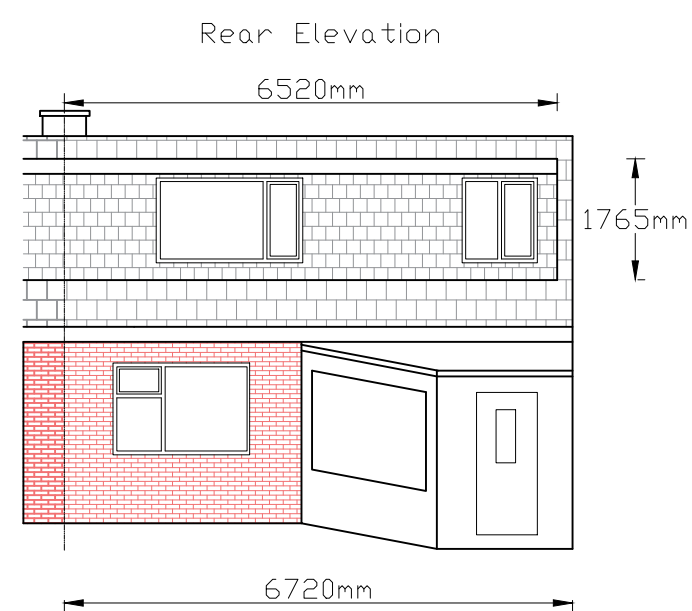
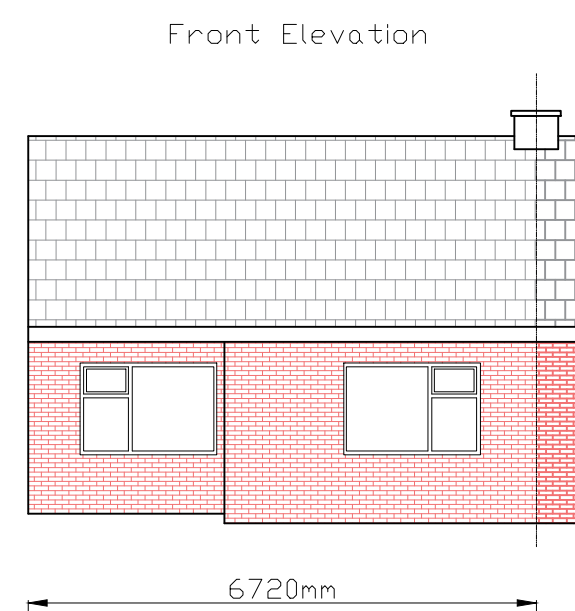
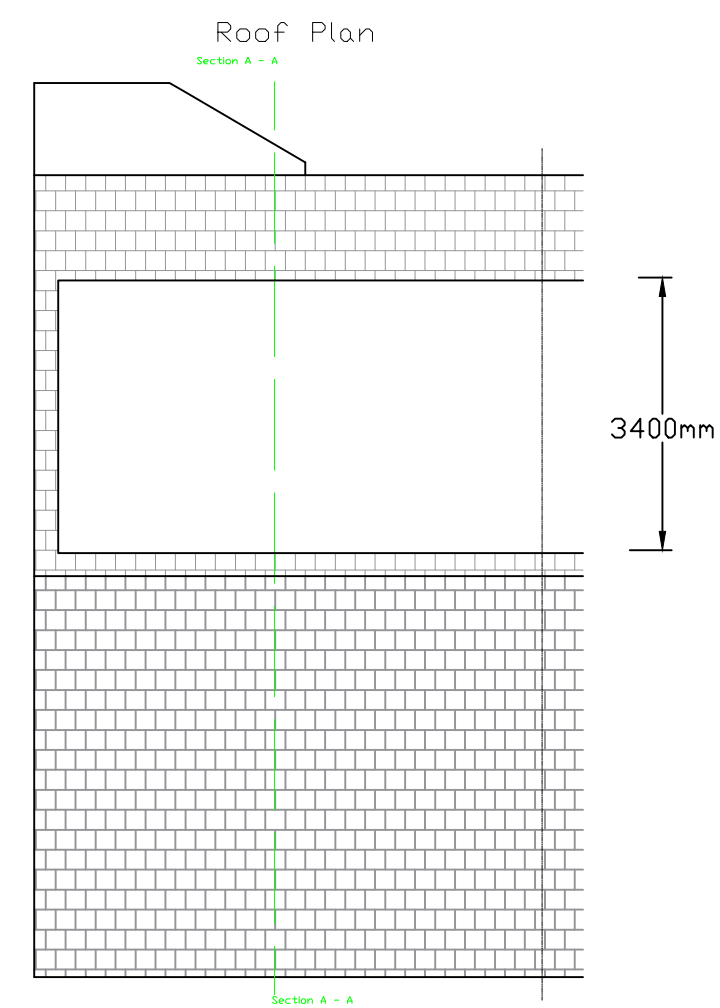
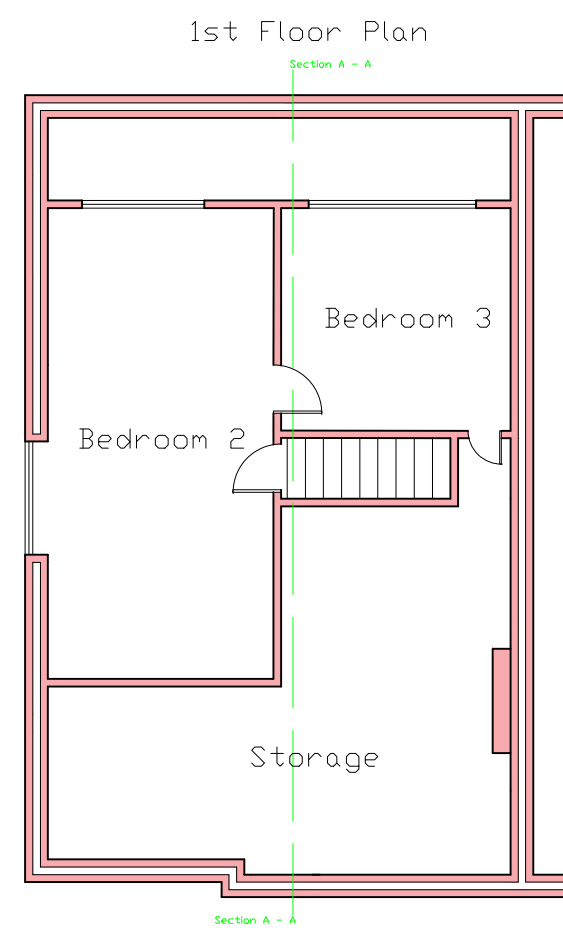


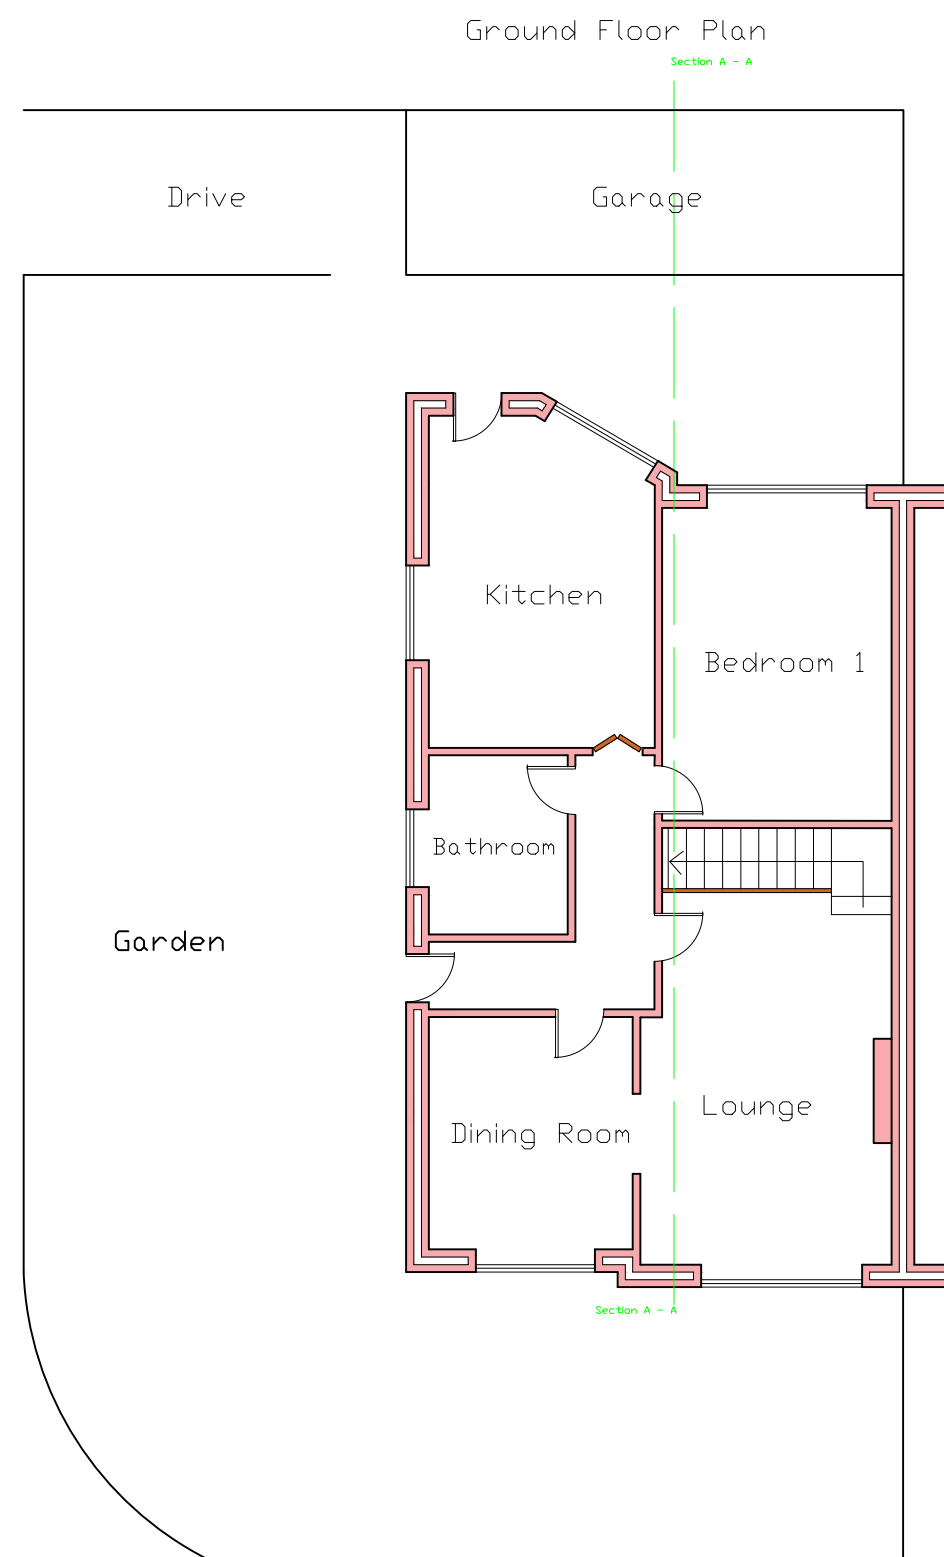

Side Extension, Installation of front dormer and extension of rear dormer.
At

88 Fairfield Drive
Clitheroe
Lancashire
BB7 2PS

Scale : 1 - 100 @ A2

Existing Plans